


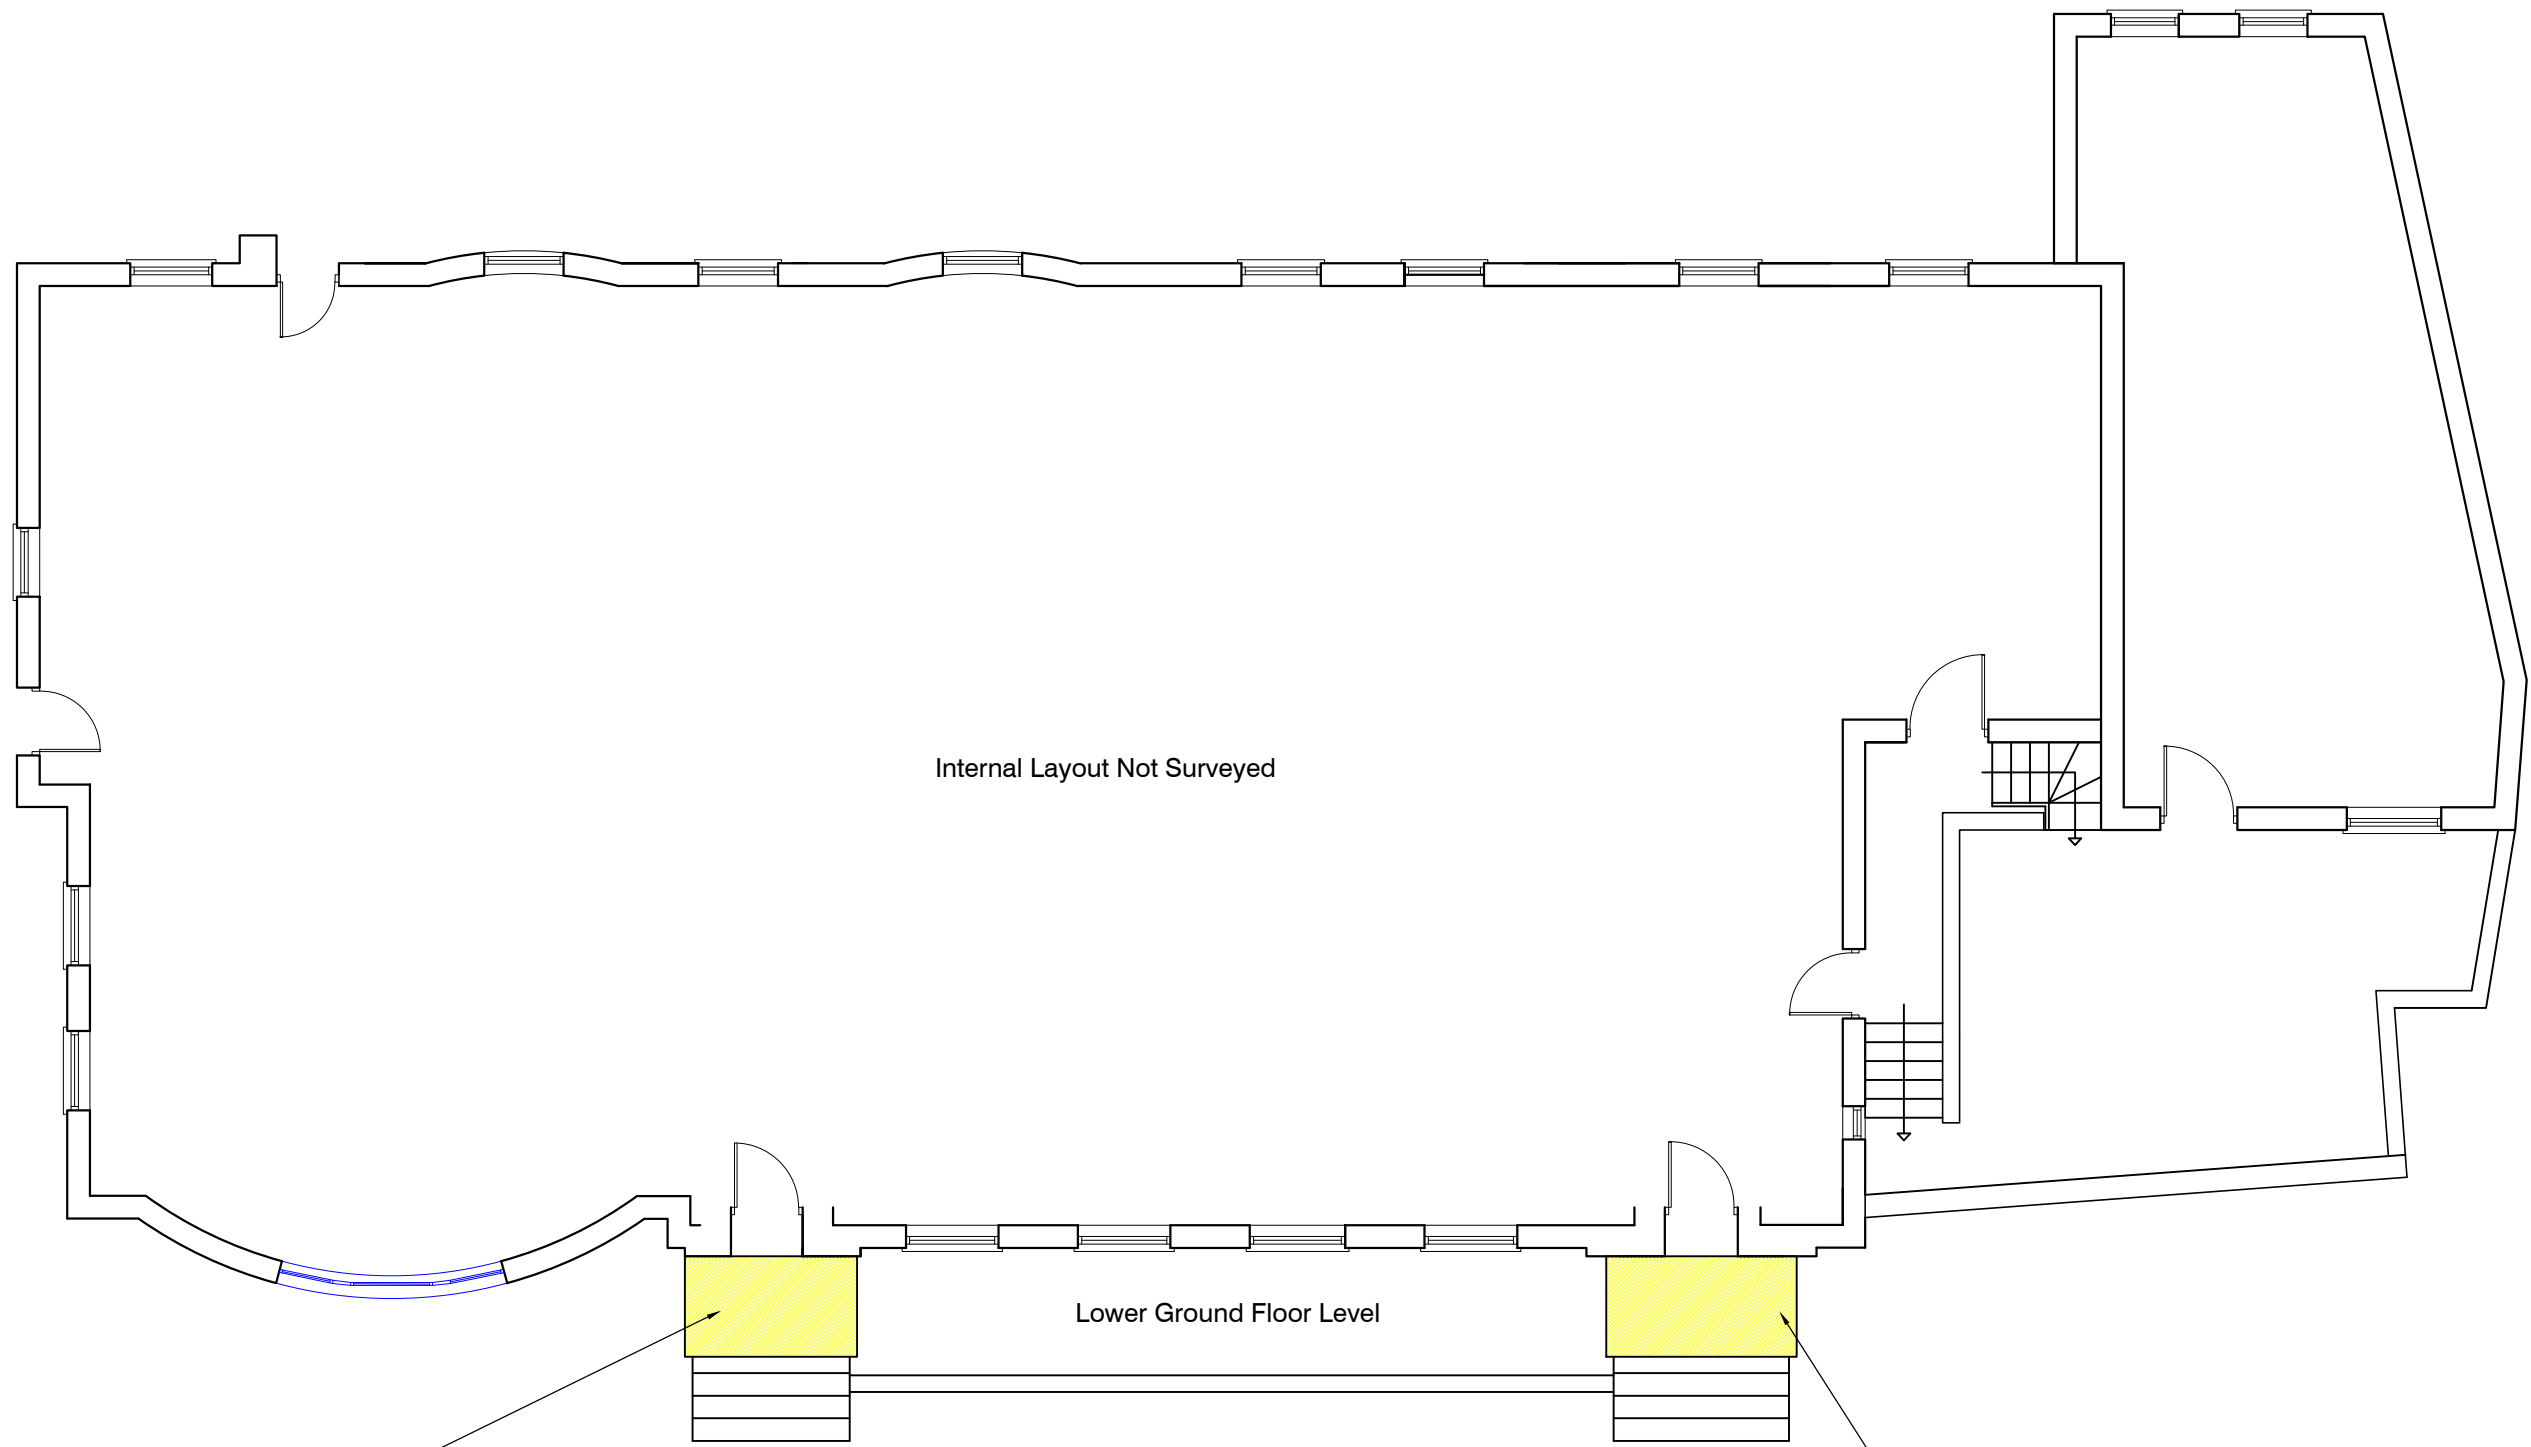

Existing roof structure and covering to be repaired and made good like for like. Existing metal railing, concrete pillars to be retained. Decoration and finishing to match existing.

SITE PLAN
Scale 1:100


Make good and redecorate Porch only.



FRONT ELEVATION
Scale 1:50

WINDOW HIGHLIGHTED IN **BLUE** IS TO BE REPAIRED AND REDECORATED TO MATCH EXISTING IDENTICALLY.

BOTH ENTRANCE PORCHES ARE HIGHLIGHTED IN **YELLOW** TIMBER IS TO BE REPAIRED AND REDECORATED TO MATCH EXISTING IDENTICALLY.

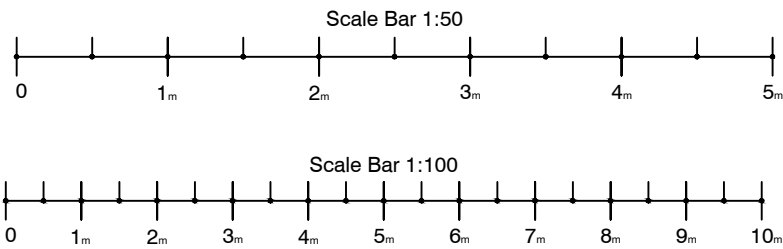

CONTRACT	SCALE	1:100/1:50 @A1
Mountford House, 7 Tottenham Green East, London, N15 4UU	DATE	September 2024
	DRAWN	JK/UB
	CHECKED	
TITLE	DRAWING No	24176_01
Site Plan and Elevation	REVISION	