


PROPOSED GROUND FLOOR

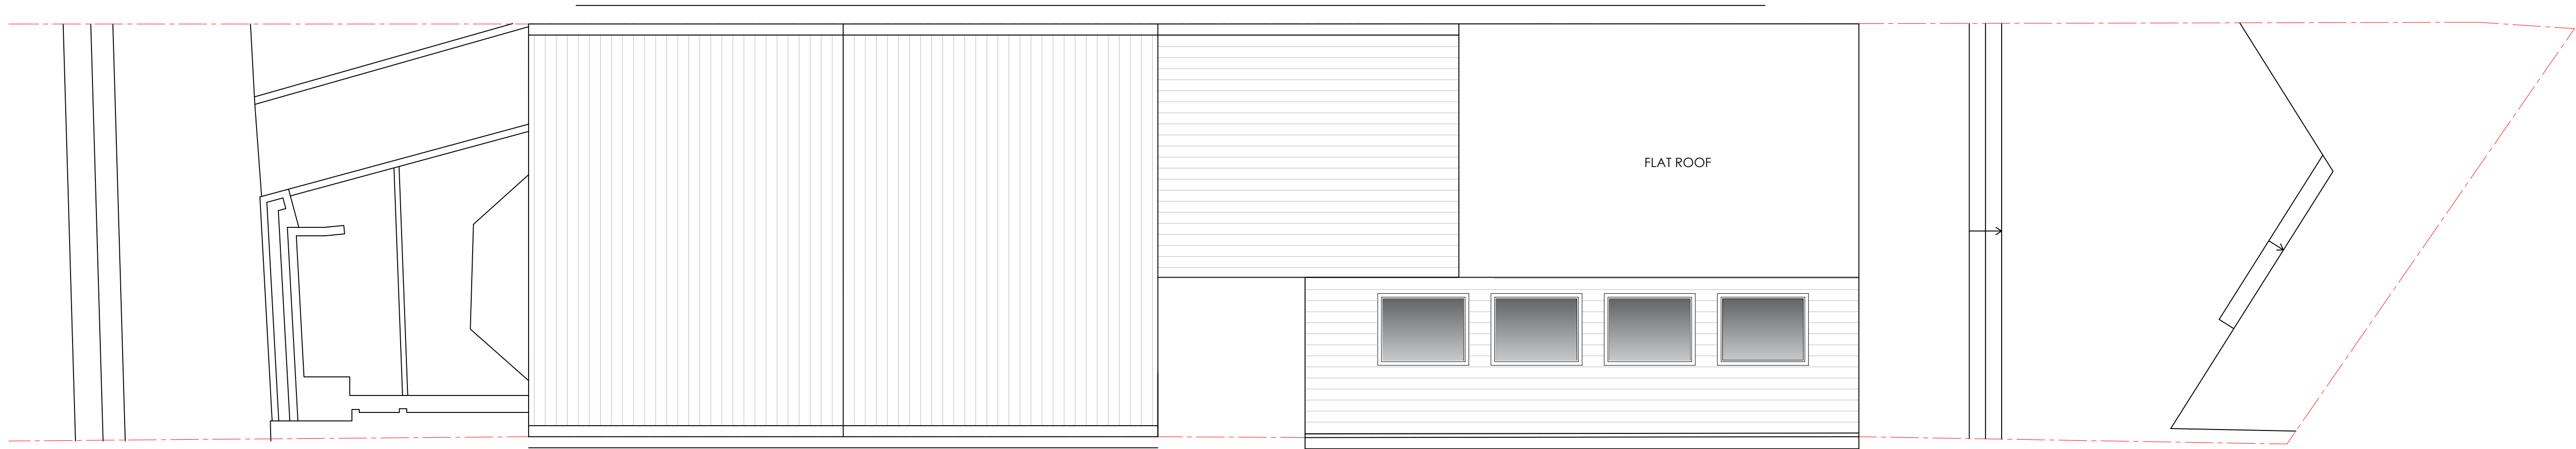

PROPOSED ROOF PLAN

DRAWING NO	DATE	DRAWING	PROJECT
15-002	17.09.24	PLANNING PROPOSED PLANS	15A SCARBOROUGH ROAD
DRAWN	SCALE		
MS	1:50 @ A1		

