


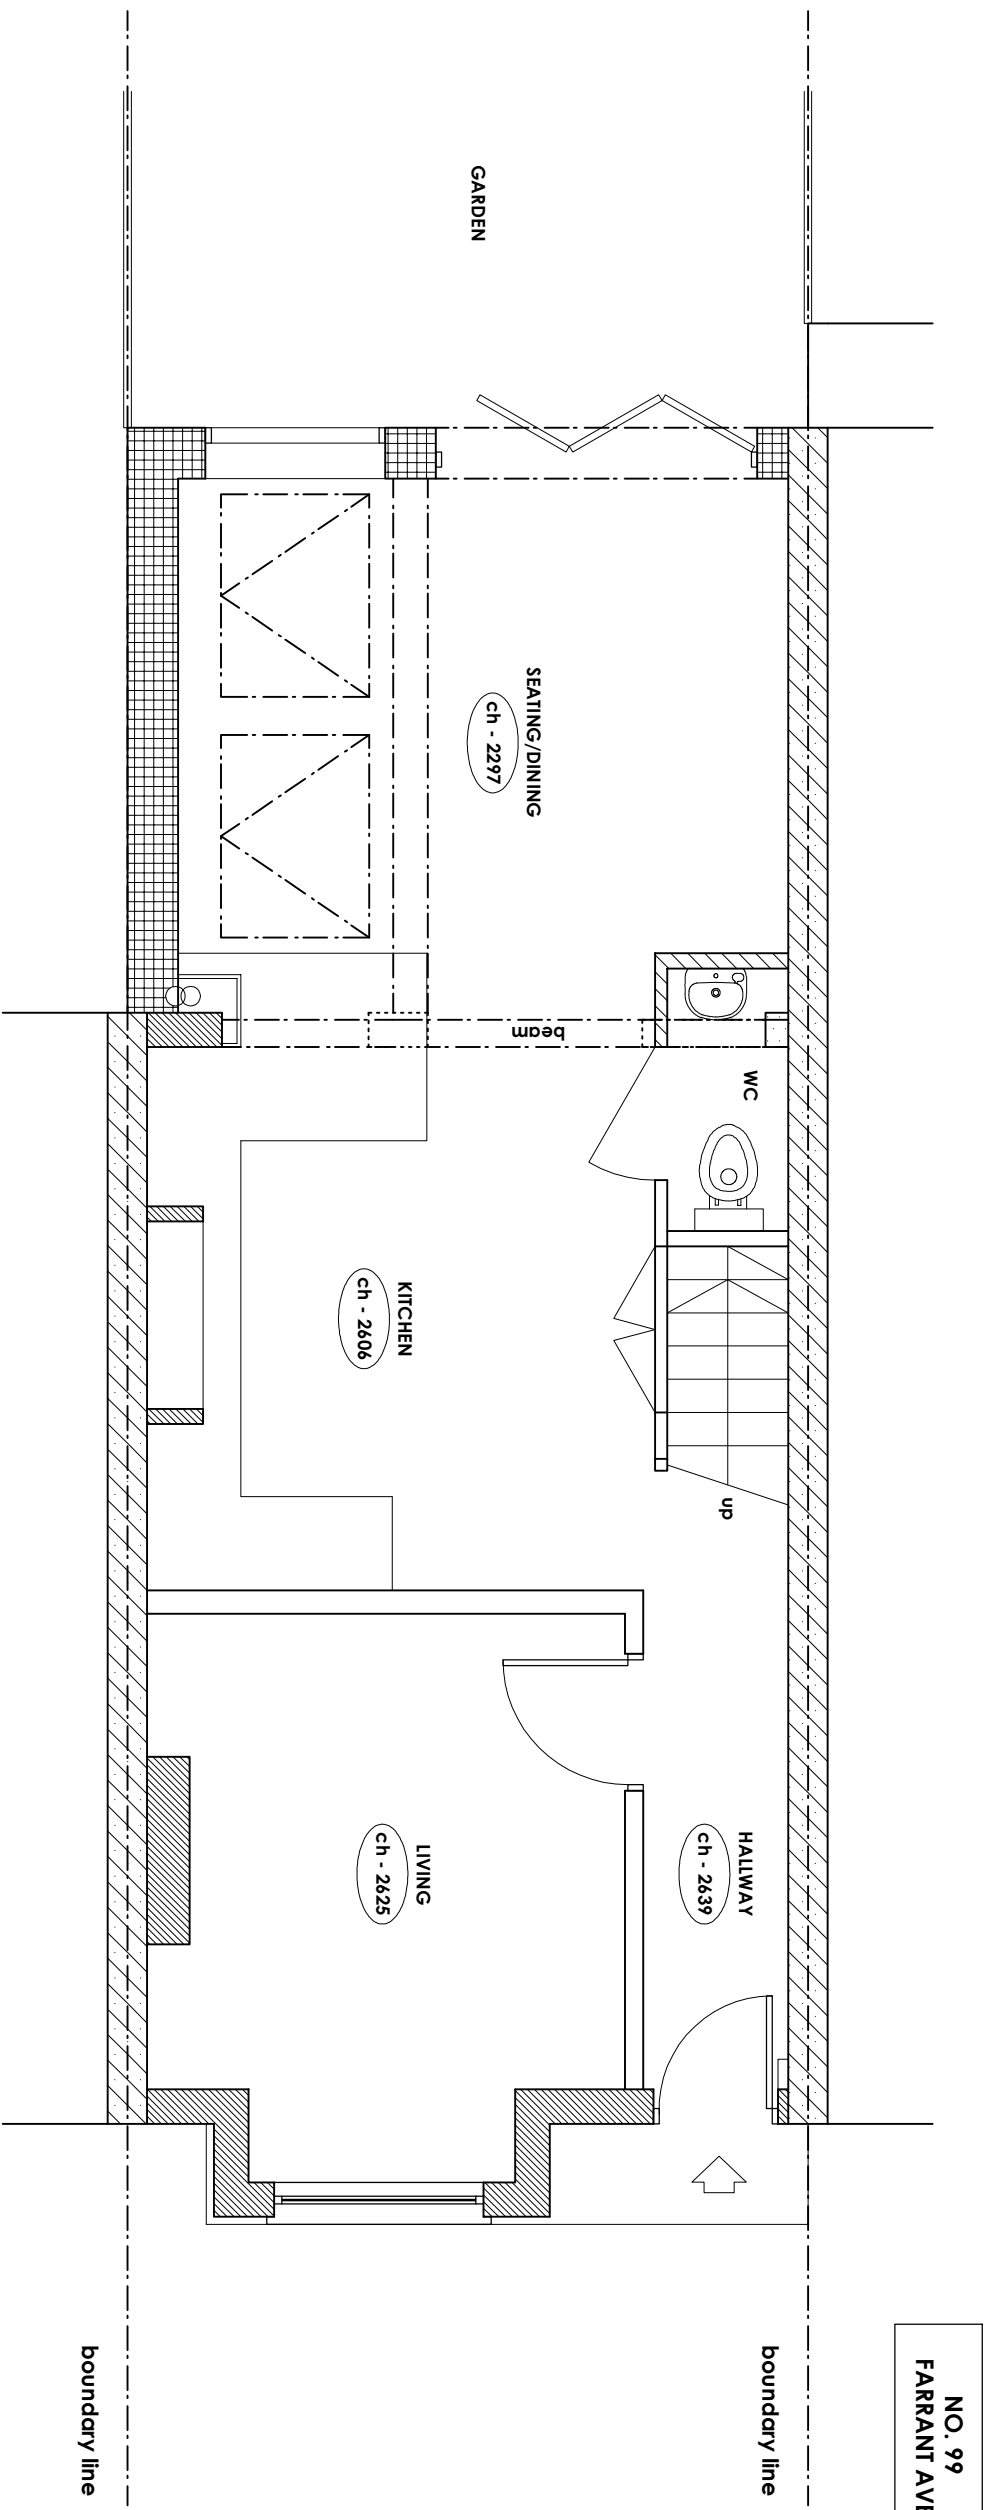

01 PROPOSED GROUND FLOOR PLAN
- SCALE 1:50 @ A3

Title	Rev	Date	Description	Notes:	KEY:	
PROPOSED GROUND FLOOR PLAN	-	19.09.24	Issued for Planning Application	1. All dimensions shown are approximate and require verification on site.	Existing party wall	Kathleen Chan Architecture
Job					Existing structural wall	65 Coppetts Road
97 FARRANT AVENUE, LONDON N22 6PD					New structural wall	Muswell Hill
Scale					Proposed partition wall	London N10 1JH
1:50@A3					Proposed rooflight	T +44 (0) 20 8292 1490
Date						M +44 (0) 7773 971 381
07.24						kathleenchanarchitecture@gmail.com
Dm						
KC						
CHK						
--						
Dwg No						
FA/PA-201						
Rev						
--						
©						

