


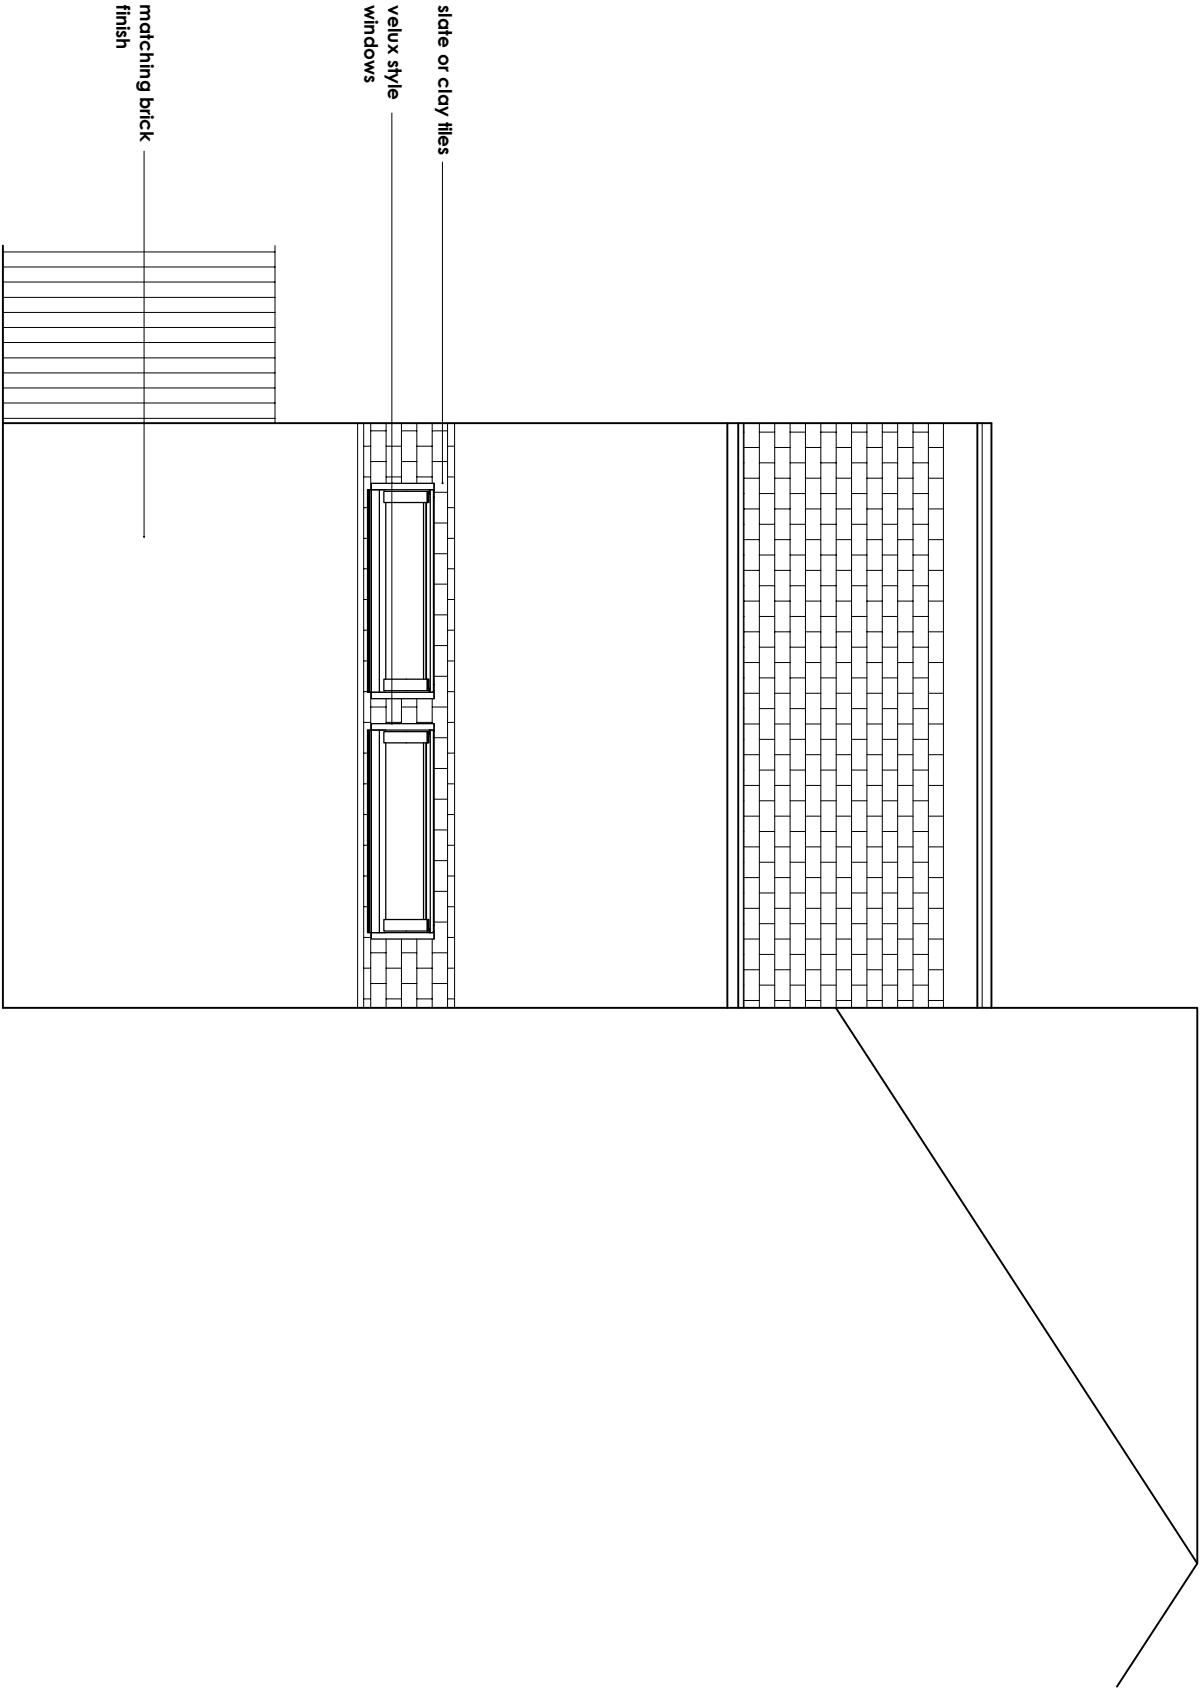

01 PROPOSED REAR ELEVATION
- SCALE 1:50 @ A3

Title PROPOSED REAR ELEVATION

Job 97 FARRANT AVENUE,
LONDON N22 6PD

Scale 1:50@A3

Date 07.24

Dm KC

Chk --

Dwg No FA/PA-301

Rev --

©

Rev

Date

Description

-

19.09.24

Issued for Planning Application



Notes:

1. All dimensions shown are approximate and require verification on site.

KEY:



Existing party wall



Existing structural wall

Kathleen Chan Architecture

65 Coppetts Road

Muswell Hill

London N10 1JH

T +44 (0) 20 8292 1490

M +44 (0) 7773 971 381

kathleenchanarchitecture@gmail.com