


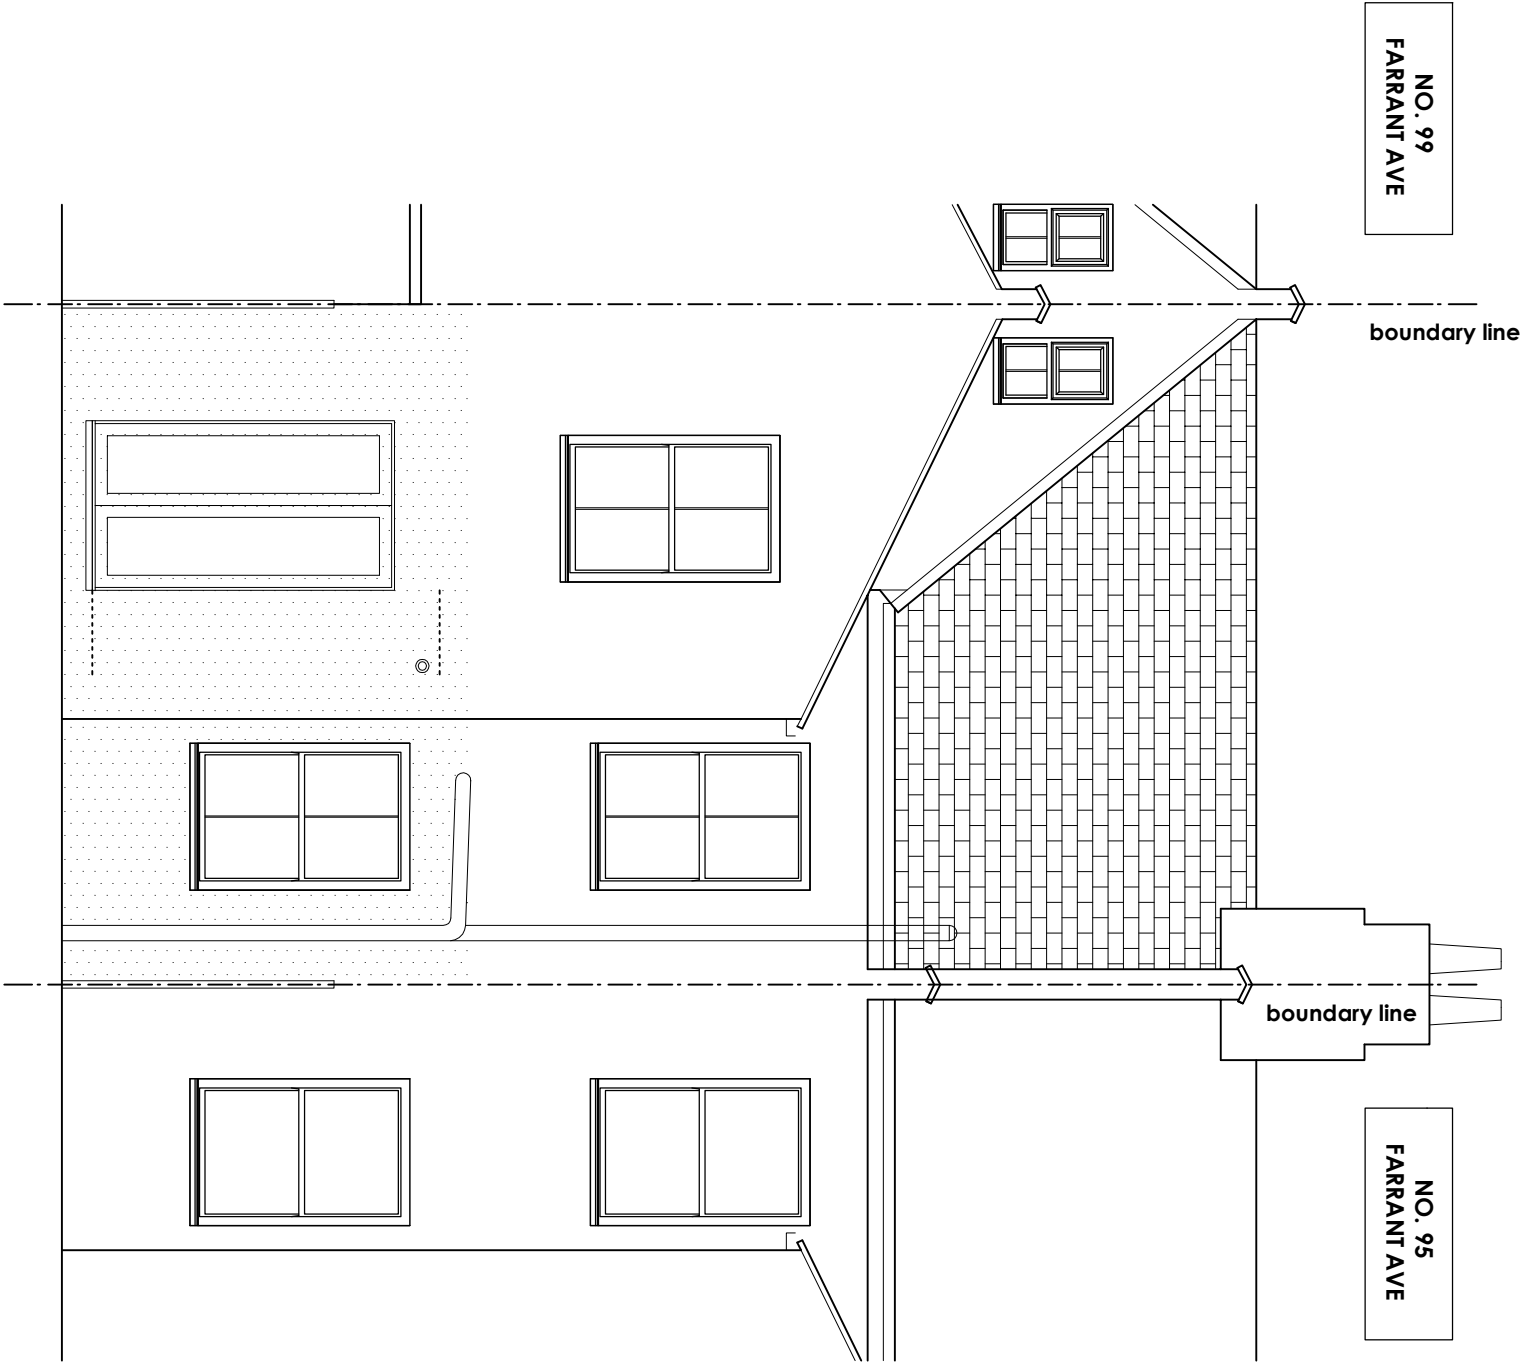

01

EXISTING REAR ELEVATION

-

SCALE 1:50 @ A3

Title EXISTING REAR ELEVATION	Rev -	Date 19.09.24	Description Issued for Planning Application	Notes: 1. All dimensions shown are approximate and require verification on site.	KEY: Existing party wall Existing structural wall	Kathleen Chan Architecture 65 Coppetts Road Muswell Hill London N10 1JH T +44 (0) 20 8292 1490 M +44 (0) 7773 971 381 kathleenchanarchitecture@gmail.com
Job 97 FARRANT AVENUE, LONDON N22 6PD	Scale 1:50@A3	Date 07.24	Dm KC	CHK --		
Dwg No FA/PA-102	Rev --					
©						

0

0.5

1

1.5

2.5

5m

Scale 1:50