


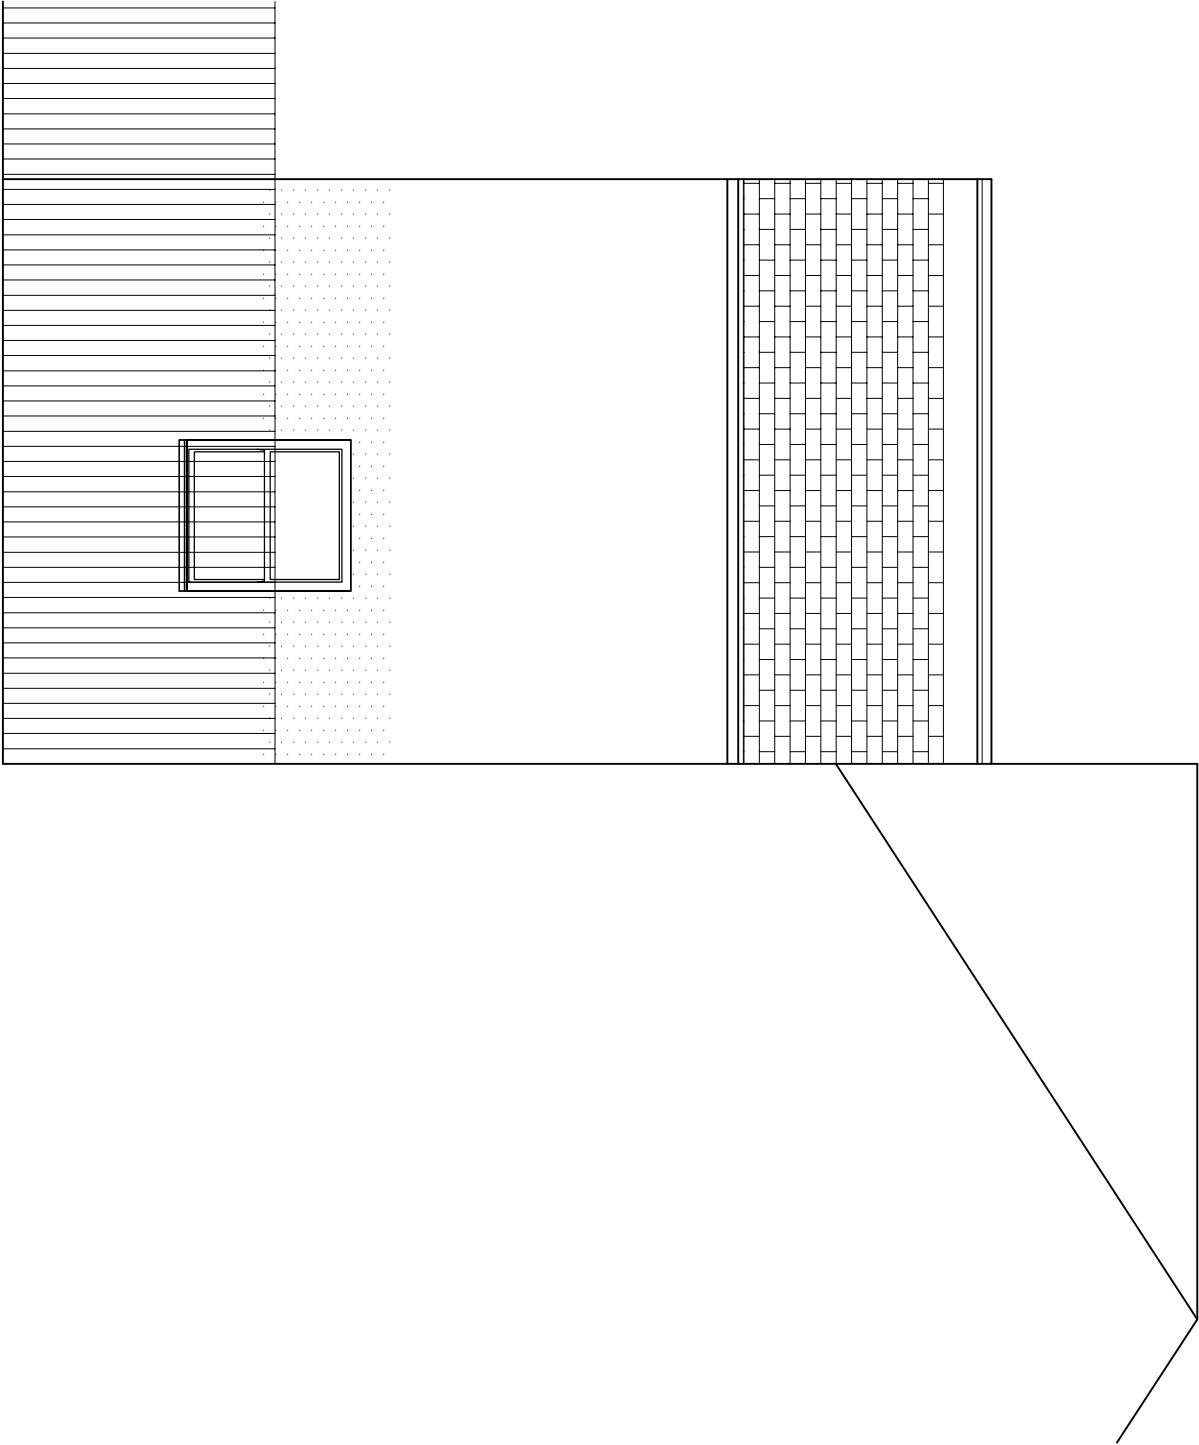

01

EXISTING REAR ELEVATION

-

SCALE 1:50 @ A3

TitleEXISTING REAR ELEVATION Job97 FARRANT AVENUE, LONDON N22 6PD Scale1:50@A3 Date07.24 DmKC CHK-- Dwg NoFA/PA-102 Rev-- ©	Rev-Date19.09.24DescriptionIssued for Planning Application 00.511.52.55m Scale 1:50	Notes: 1. All dimensions shown are approximate and require verification on site.	KEY: Existing party wall Existing structural wall	Kathleen Chan Architecture 65 Coppetts Road Muswell Hill London N10 1JH T +44 (0) 20 8292 1490 M +44 (0) 7773 971 381 kathleenchanarchitecture@gmail.com
--	--	---	---	---