

Notes

Dimensions are to be verified on site prior to construction.



Revisions




YY.MM.DD - Description

Craig More | Architect

MORE design Ltd 020 7281 7985
2 Lambton Mews mail@moredesign.co
London N19 3DR www.moredesign.co

6 Orchard Road, London N6 5TR
Existing Elevations

Scale 1:50
Date 23.06
Drawing Number 030 -

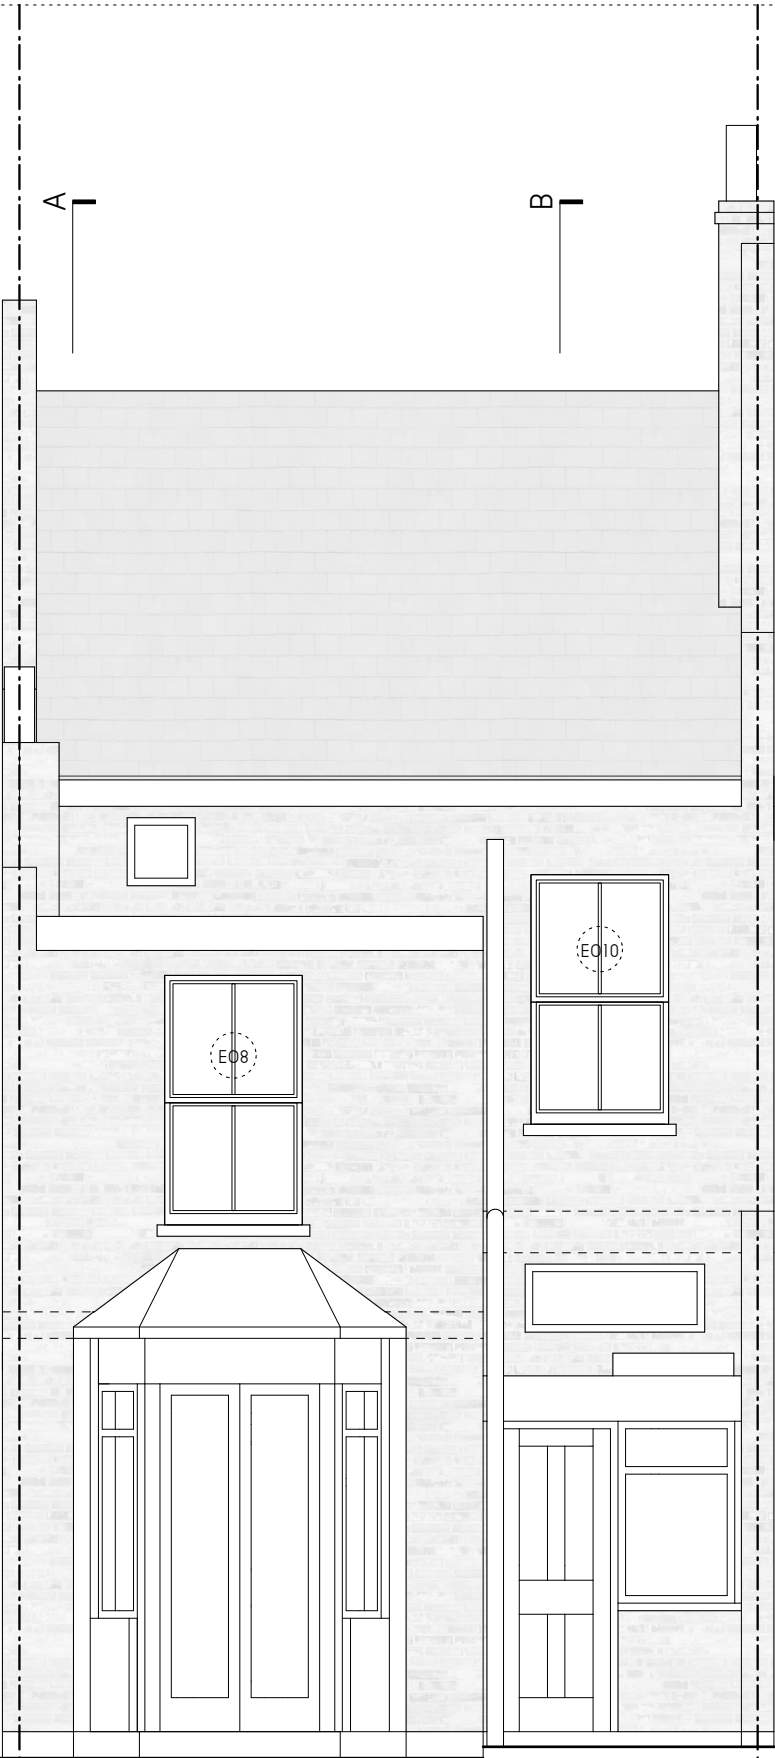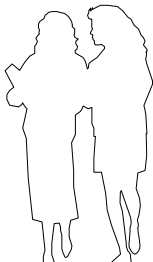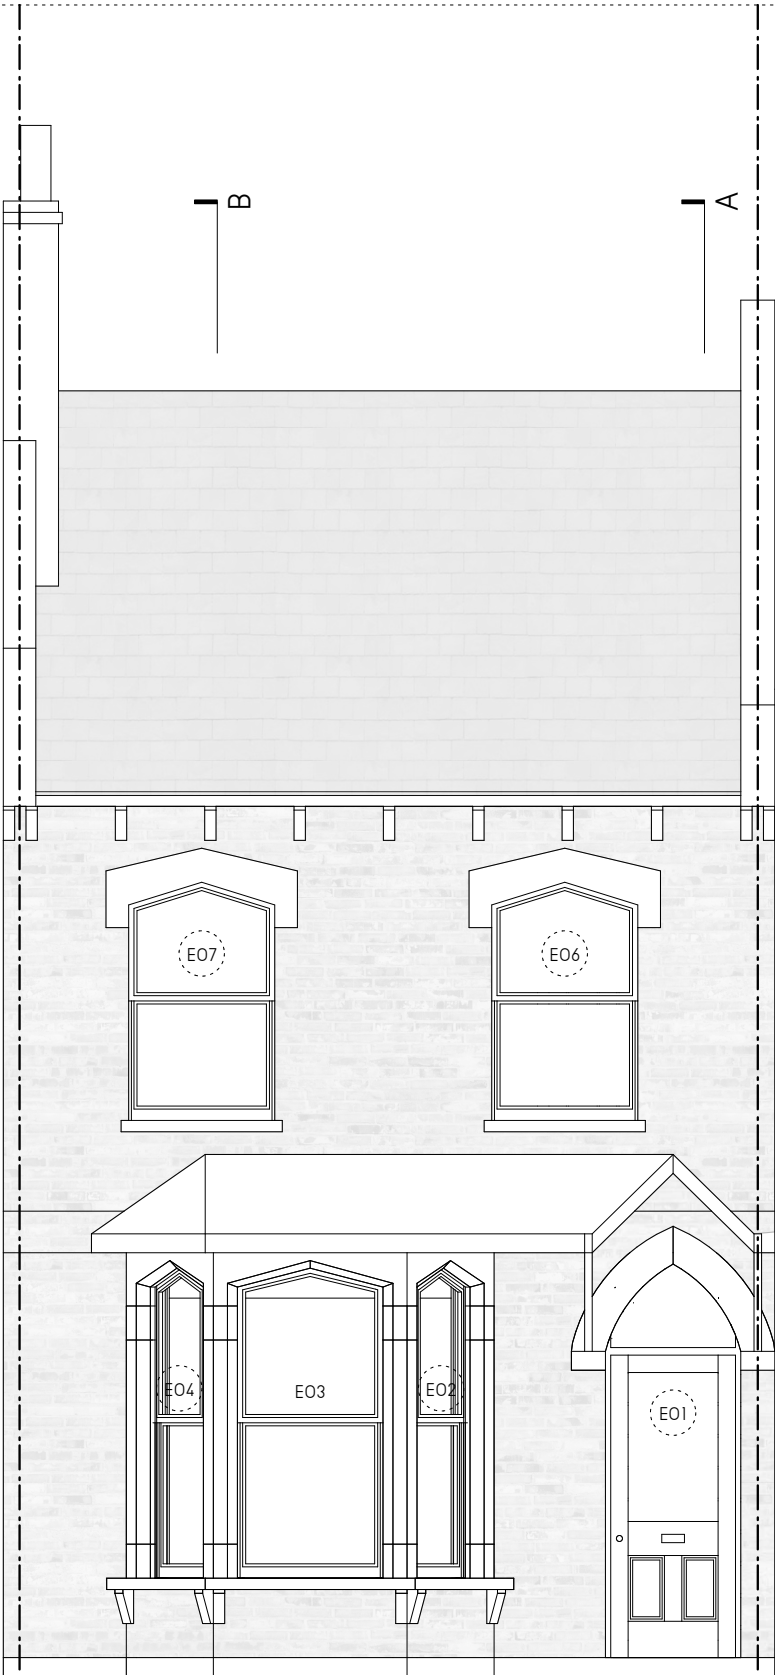

1 South Elevation (Street)

2 North Elevation (Rear)