


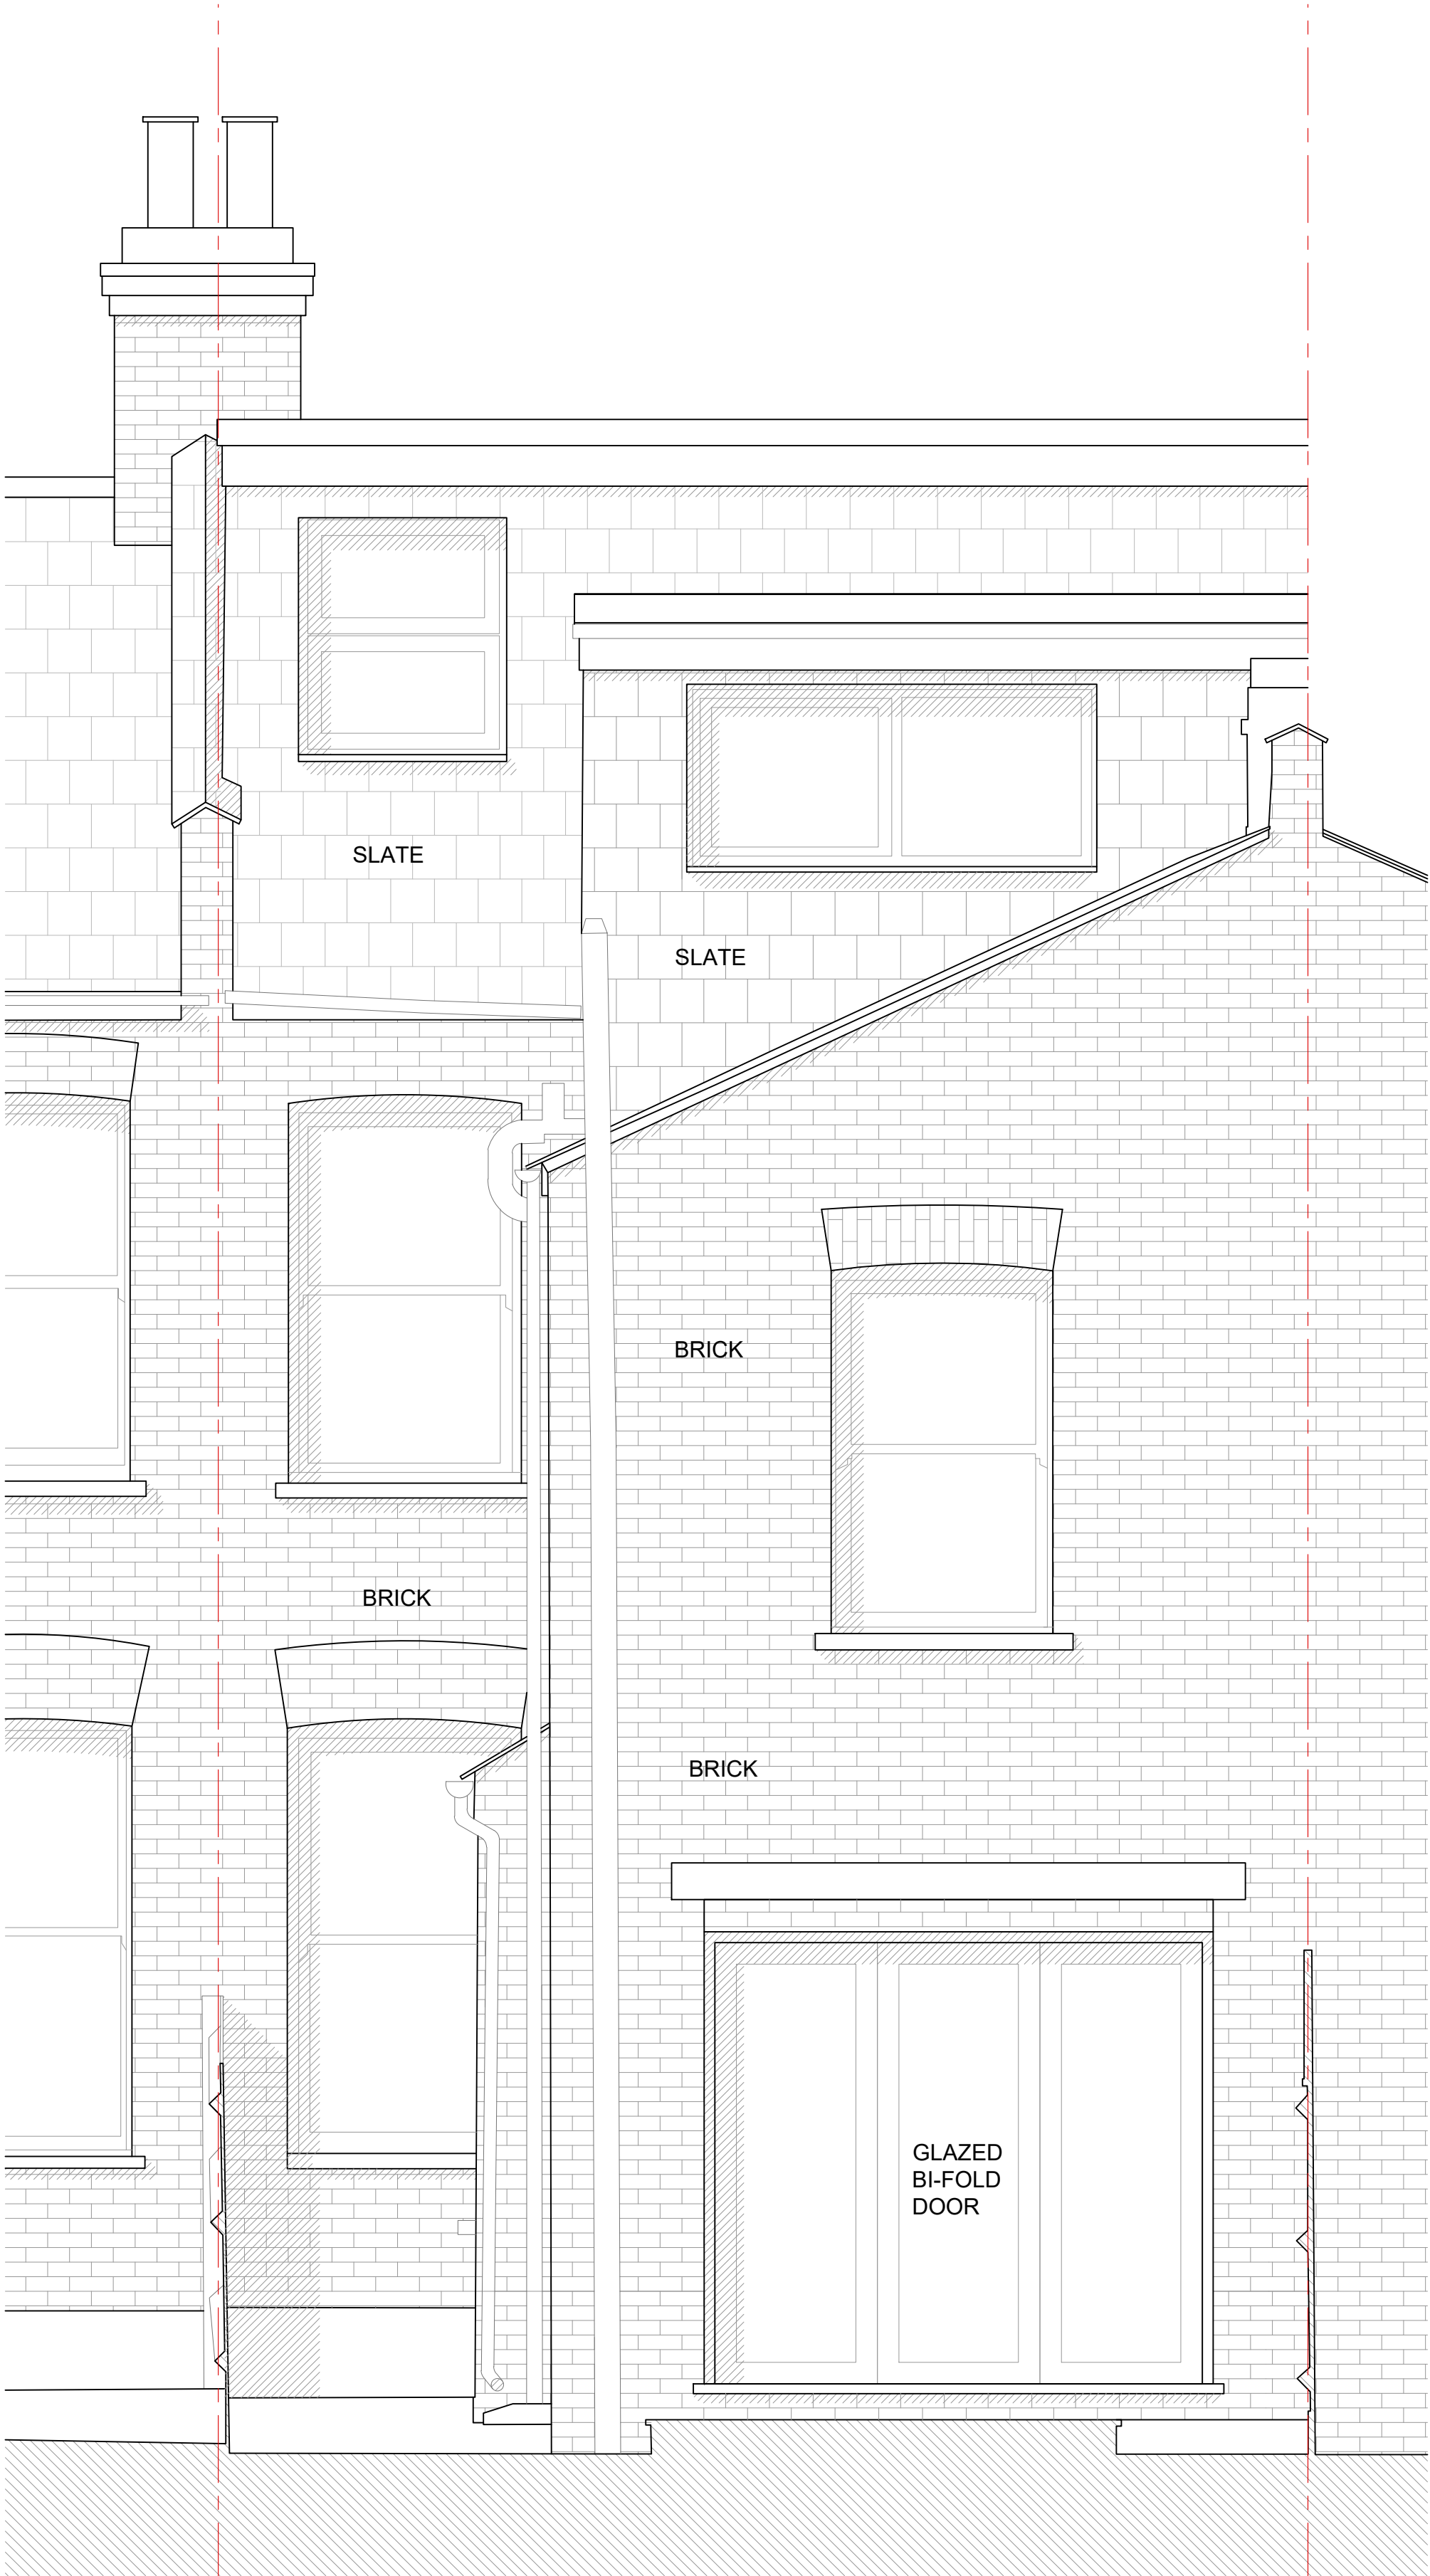

01 Existing Rear Elevation
1:25@A1 / 1:50@A3

0.5m 1m 2m 2.5m

York + Kane

info@yorkandkane.co.uk +44 (0) 7791 685 886
www.yorkandkane.co.uk +44 (0) 7909 675 688

York + Kane Architects is a trading name of York and Kane Limited. Registered in England & Wales. Company Number 14674025.

Date.	Rev.	Status.	By.	Chk.
06.09.24	A	Planning Application	SK	LY

Client.
N. Reid & B. Hodges

Project.
160 Weston Park, N8 9PN

Drawing Title.
Existing
Rear Elevation

Status.
Planning

Scale.
1:25@ A1

Date.
06.09.24

Project No.
0135 - YK - 2130 - A

Originator.

Dwg No.

Revision.