


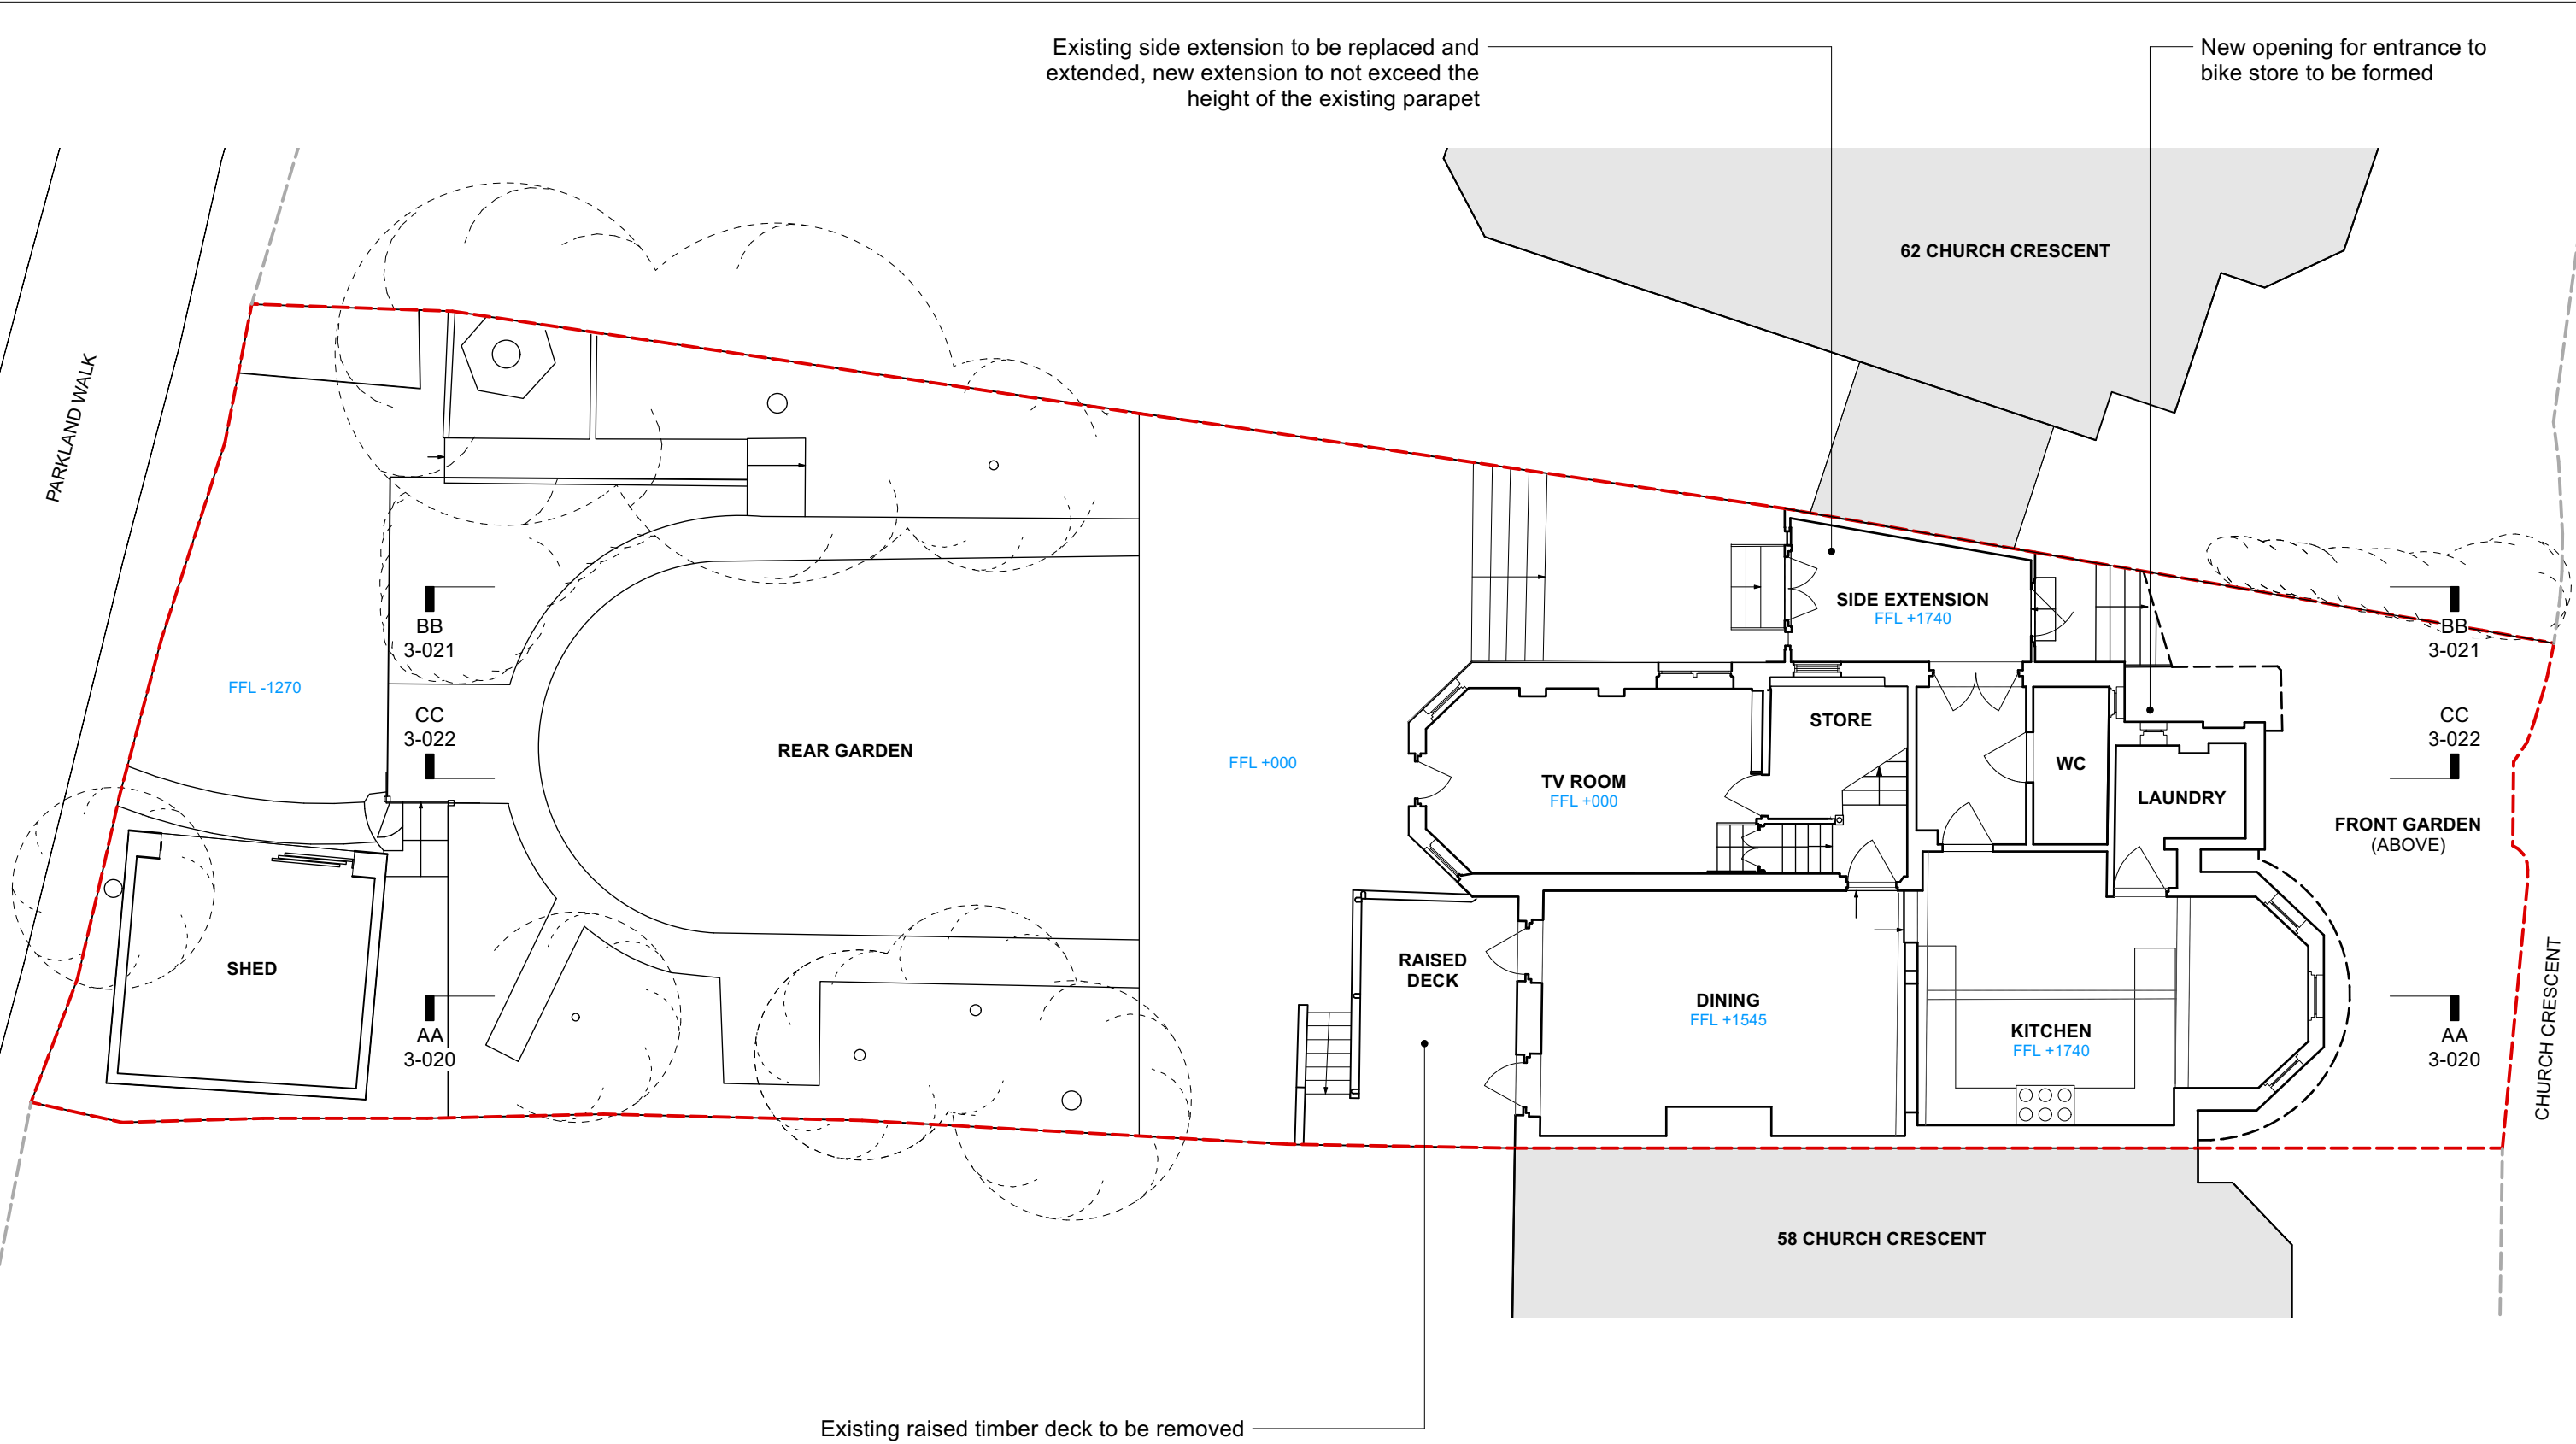

EXISTING LOWER GROUND PLAN

revisions

P1 15/03/2024

PLANNING SUBMISSION ISSUE

P2 28/06/2024

REVISED PLANNING SUBMISSION

P3 27/09/2024

PLANNING SUBMISSION 2

----- Site Boundary

01234 M

To be read in conjunction with all other information
Do not scale off this drawing.

Mulroy

020 7267 5123
www.mulroyarchitects.com

project 60 Church Crescent, London N10 3NE

for Hannah Kuper & Peter Walsham

title Existing Lower Ground Floor Plan

status RIBA Stage 3

scale 1:100

size A3

drawing number 23060-3-009

P3