



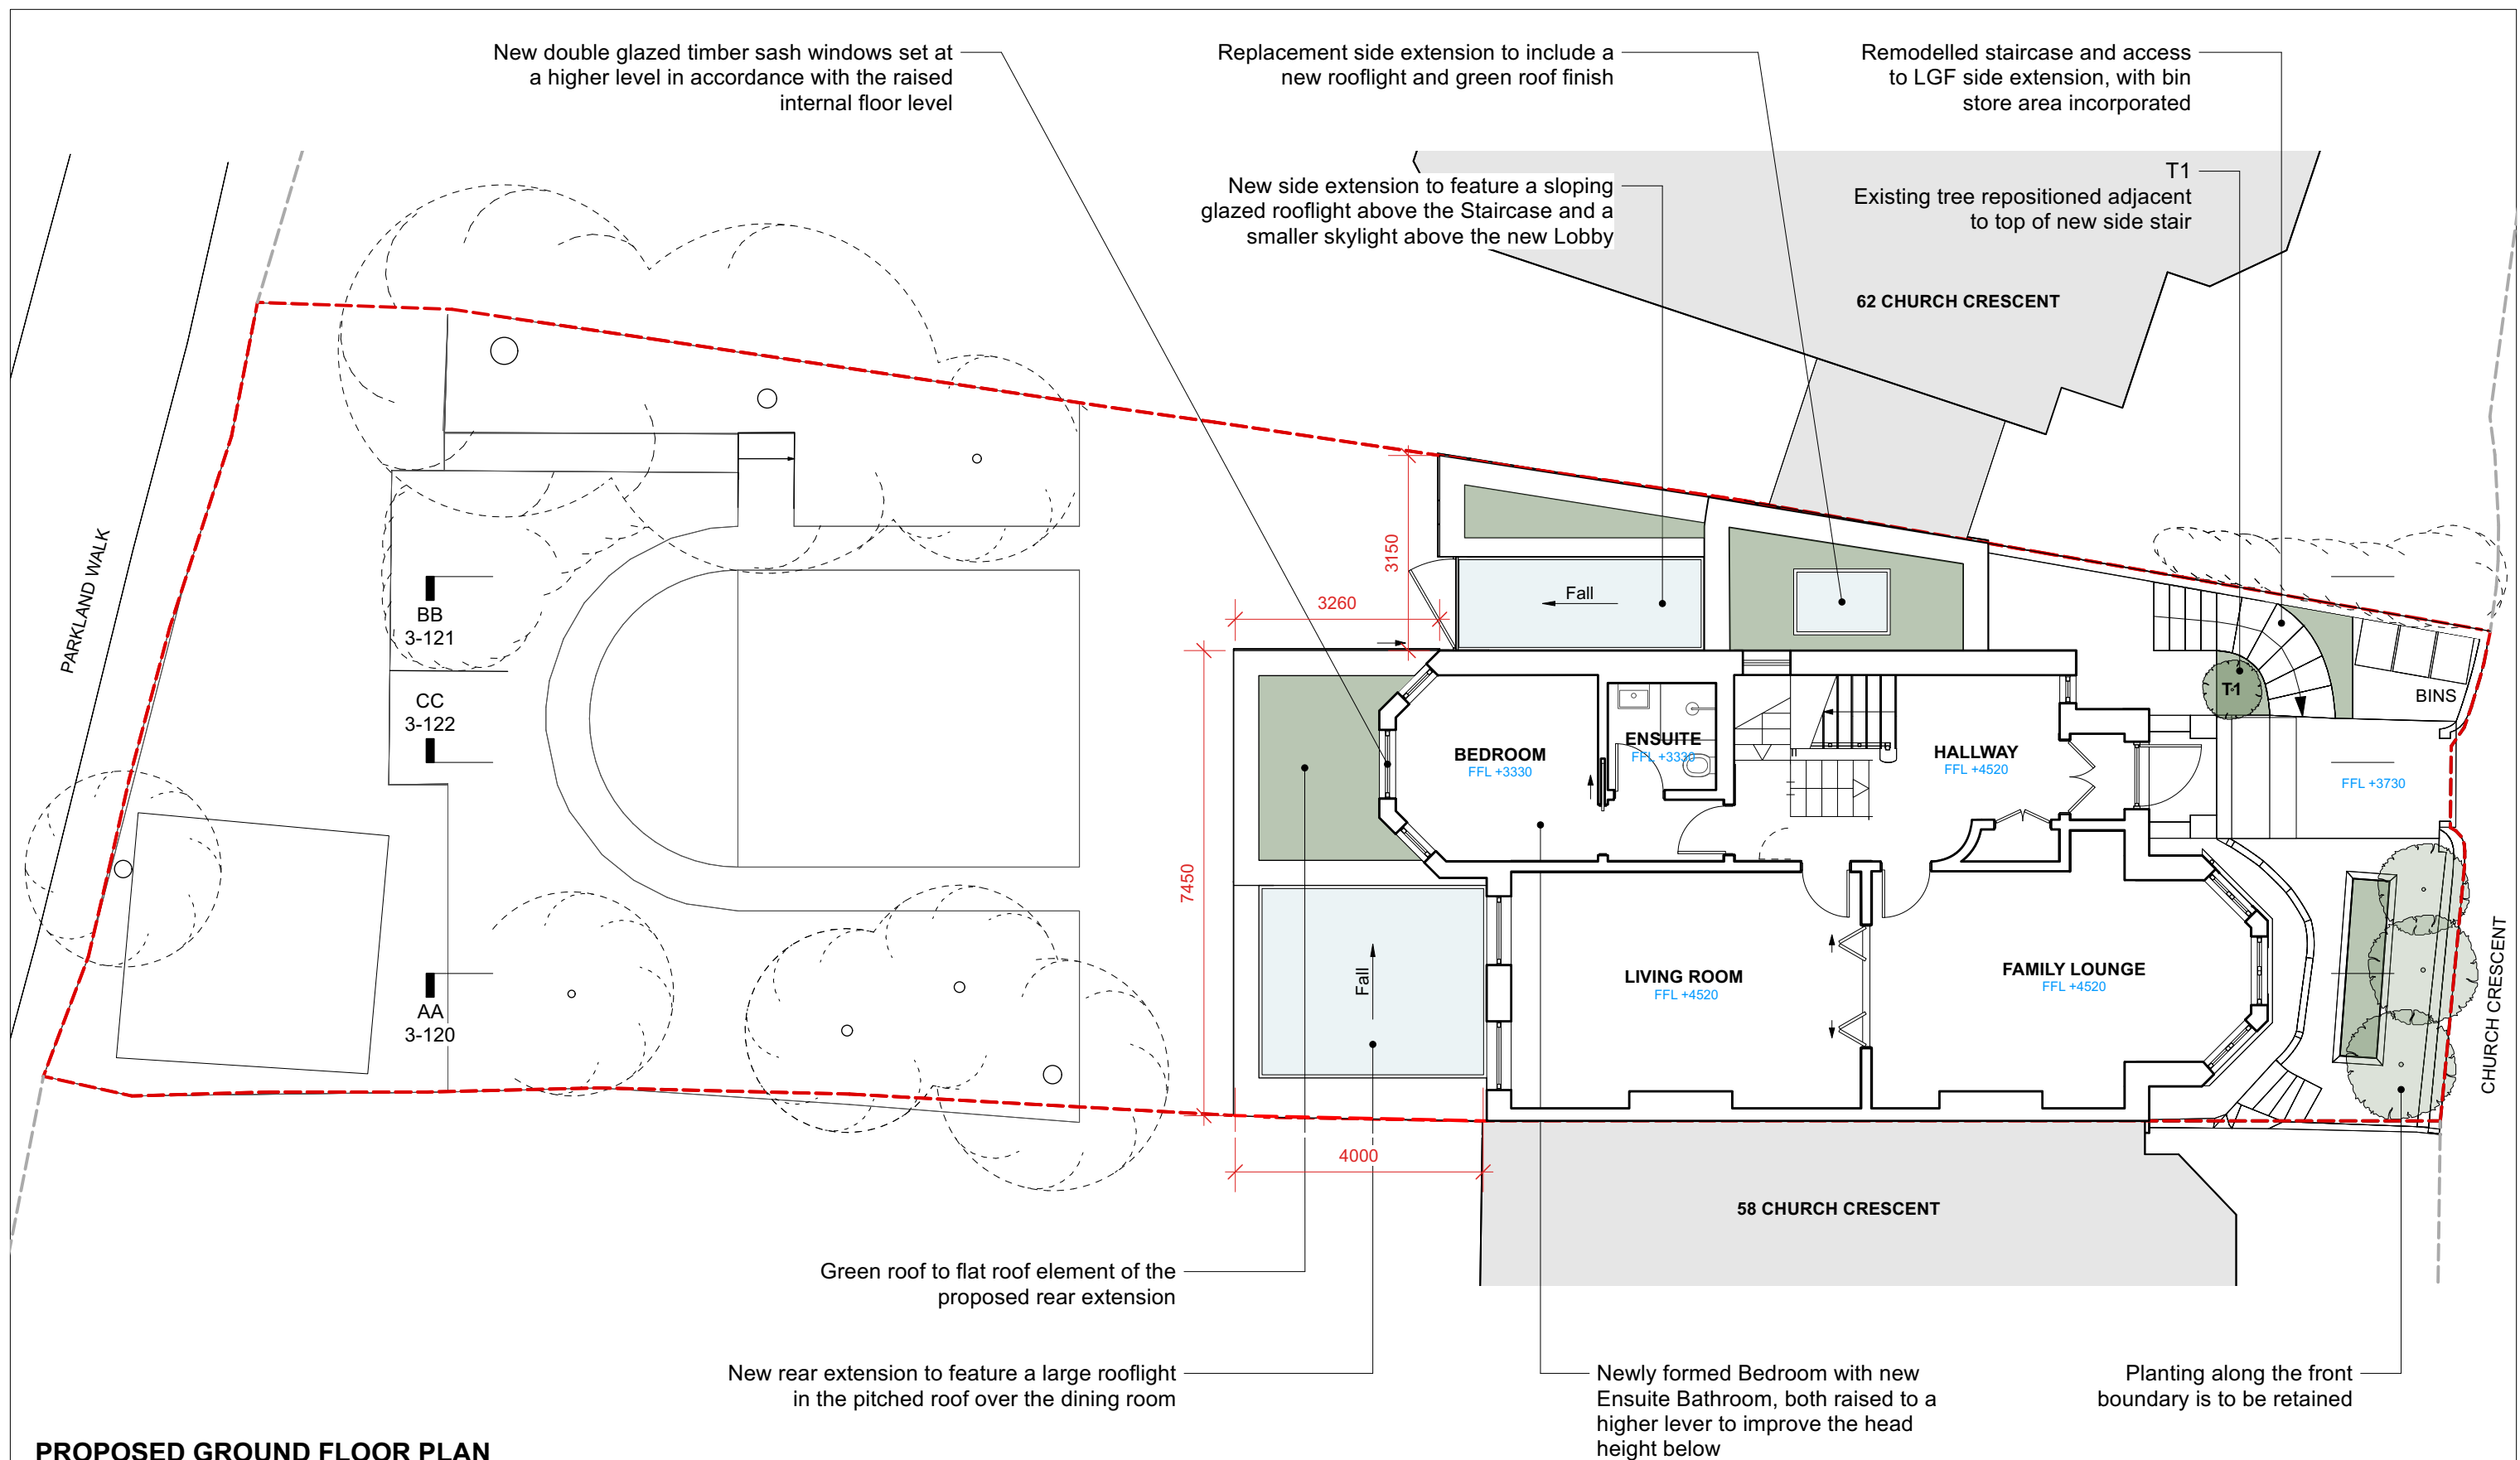

revisions	
P1 15/03/2024	PLANNING SUBMISSION ISSUE
P2 28/06/2024	REVISED PLANNING SUBMISSION
P3 27/09/2024	PLANNING SUBMISSION 2

- - - - - Site Boundary

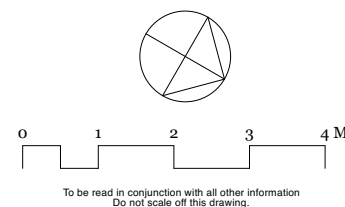

Mulroy

020 7267 5123
www.mulroyarchitects.com

project 60 Church Crescent, London N10 3NE
for Hannah Kuper & Peter Walsham
title Proposed Ground Floor Plan

status RIBA Stage 3

scale	size	drawing number	
1:100	A3	23060-3-110	P3