



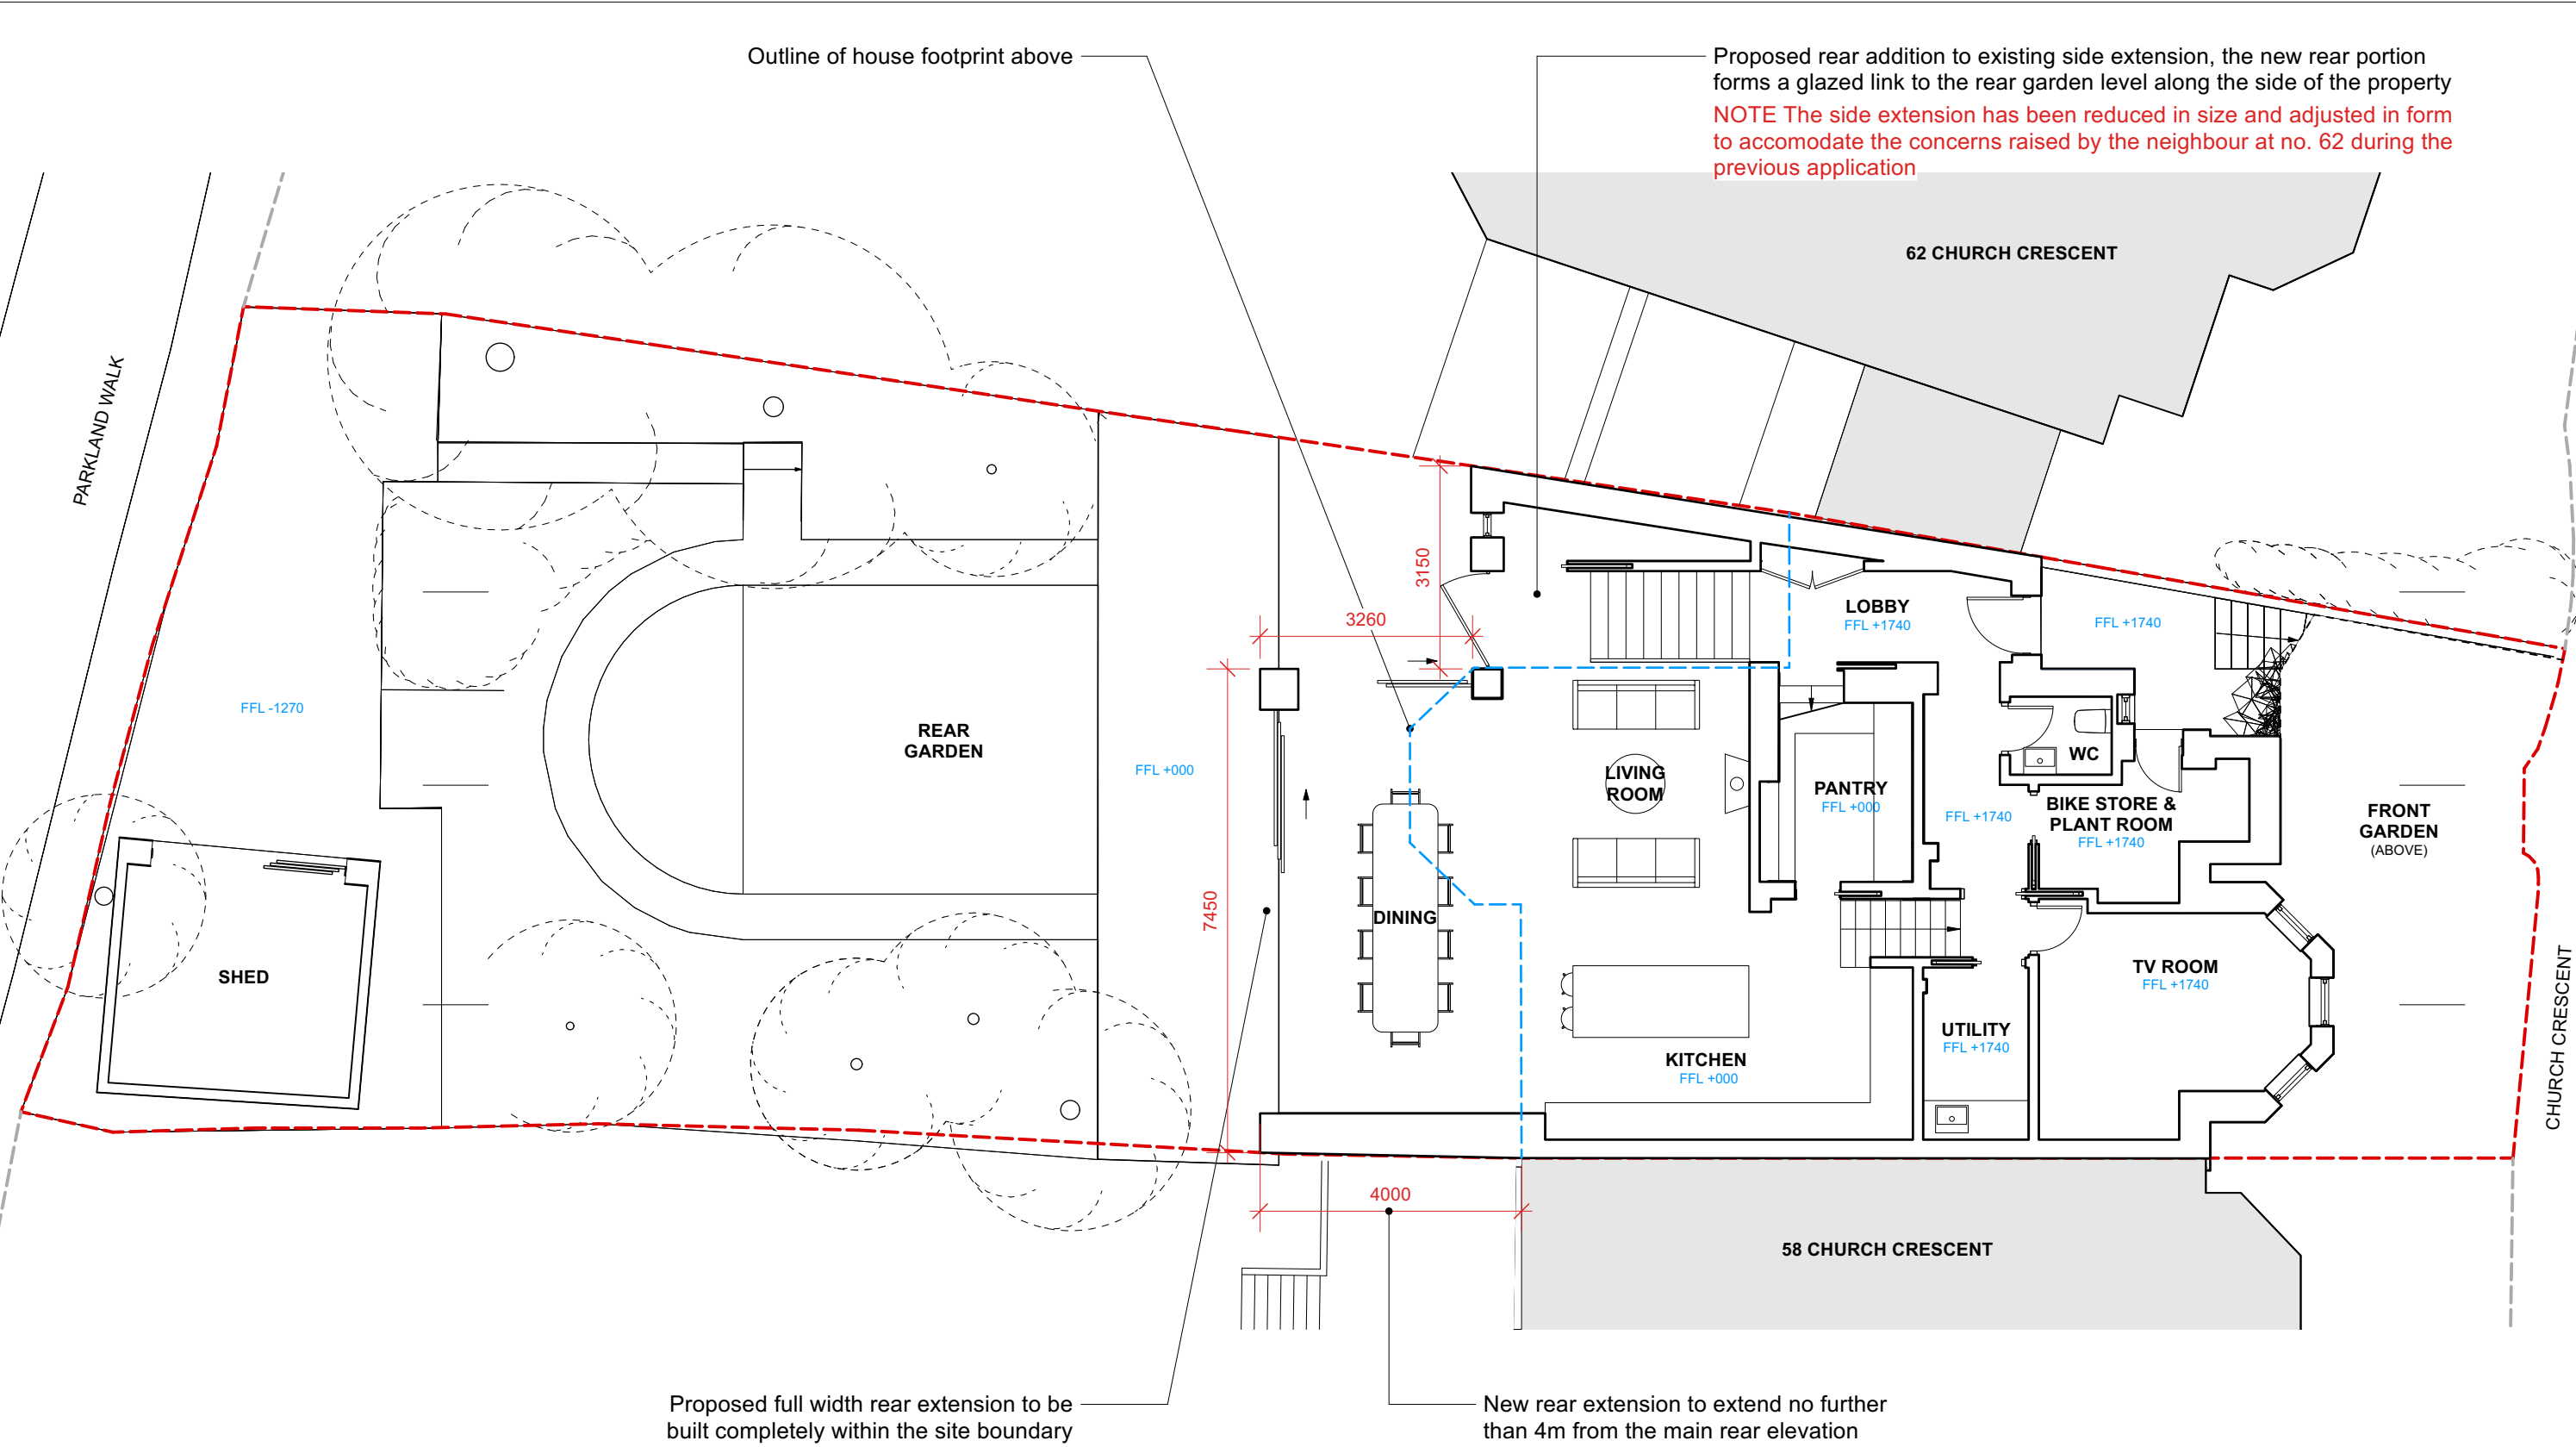

PROPOSED LOWER GROUND FLOOR PLAN

revisions	
P1 15/03/2024	PLANNING SUBMISSION ISSUE
P2 28/06/2024	REVISED PLANNING SUBMISSION
P3 27/09/2024	PLANNING SUBMISSION 2

----- Site Boundary

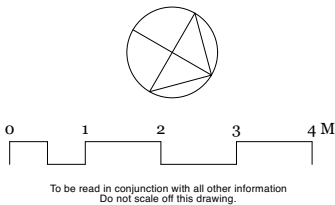

Mulroy

020 7267 5123
www.mulroyarchitects.com

project	60 Church Crescent, London N10 3NE		
for	Hannah Kuper & Peter Walsham		
title	Proposed Lower Ground Floor Plan		
status	RIBA Stage 3		
scale	size	drawing number	P3
1:100	A3	23060-3-109	