



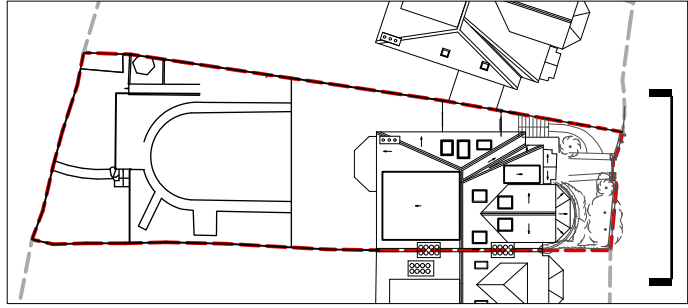


KEY PLAN

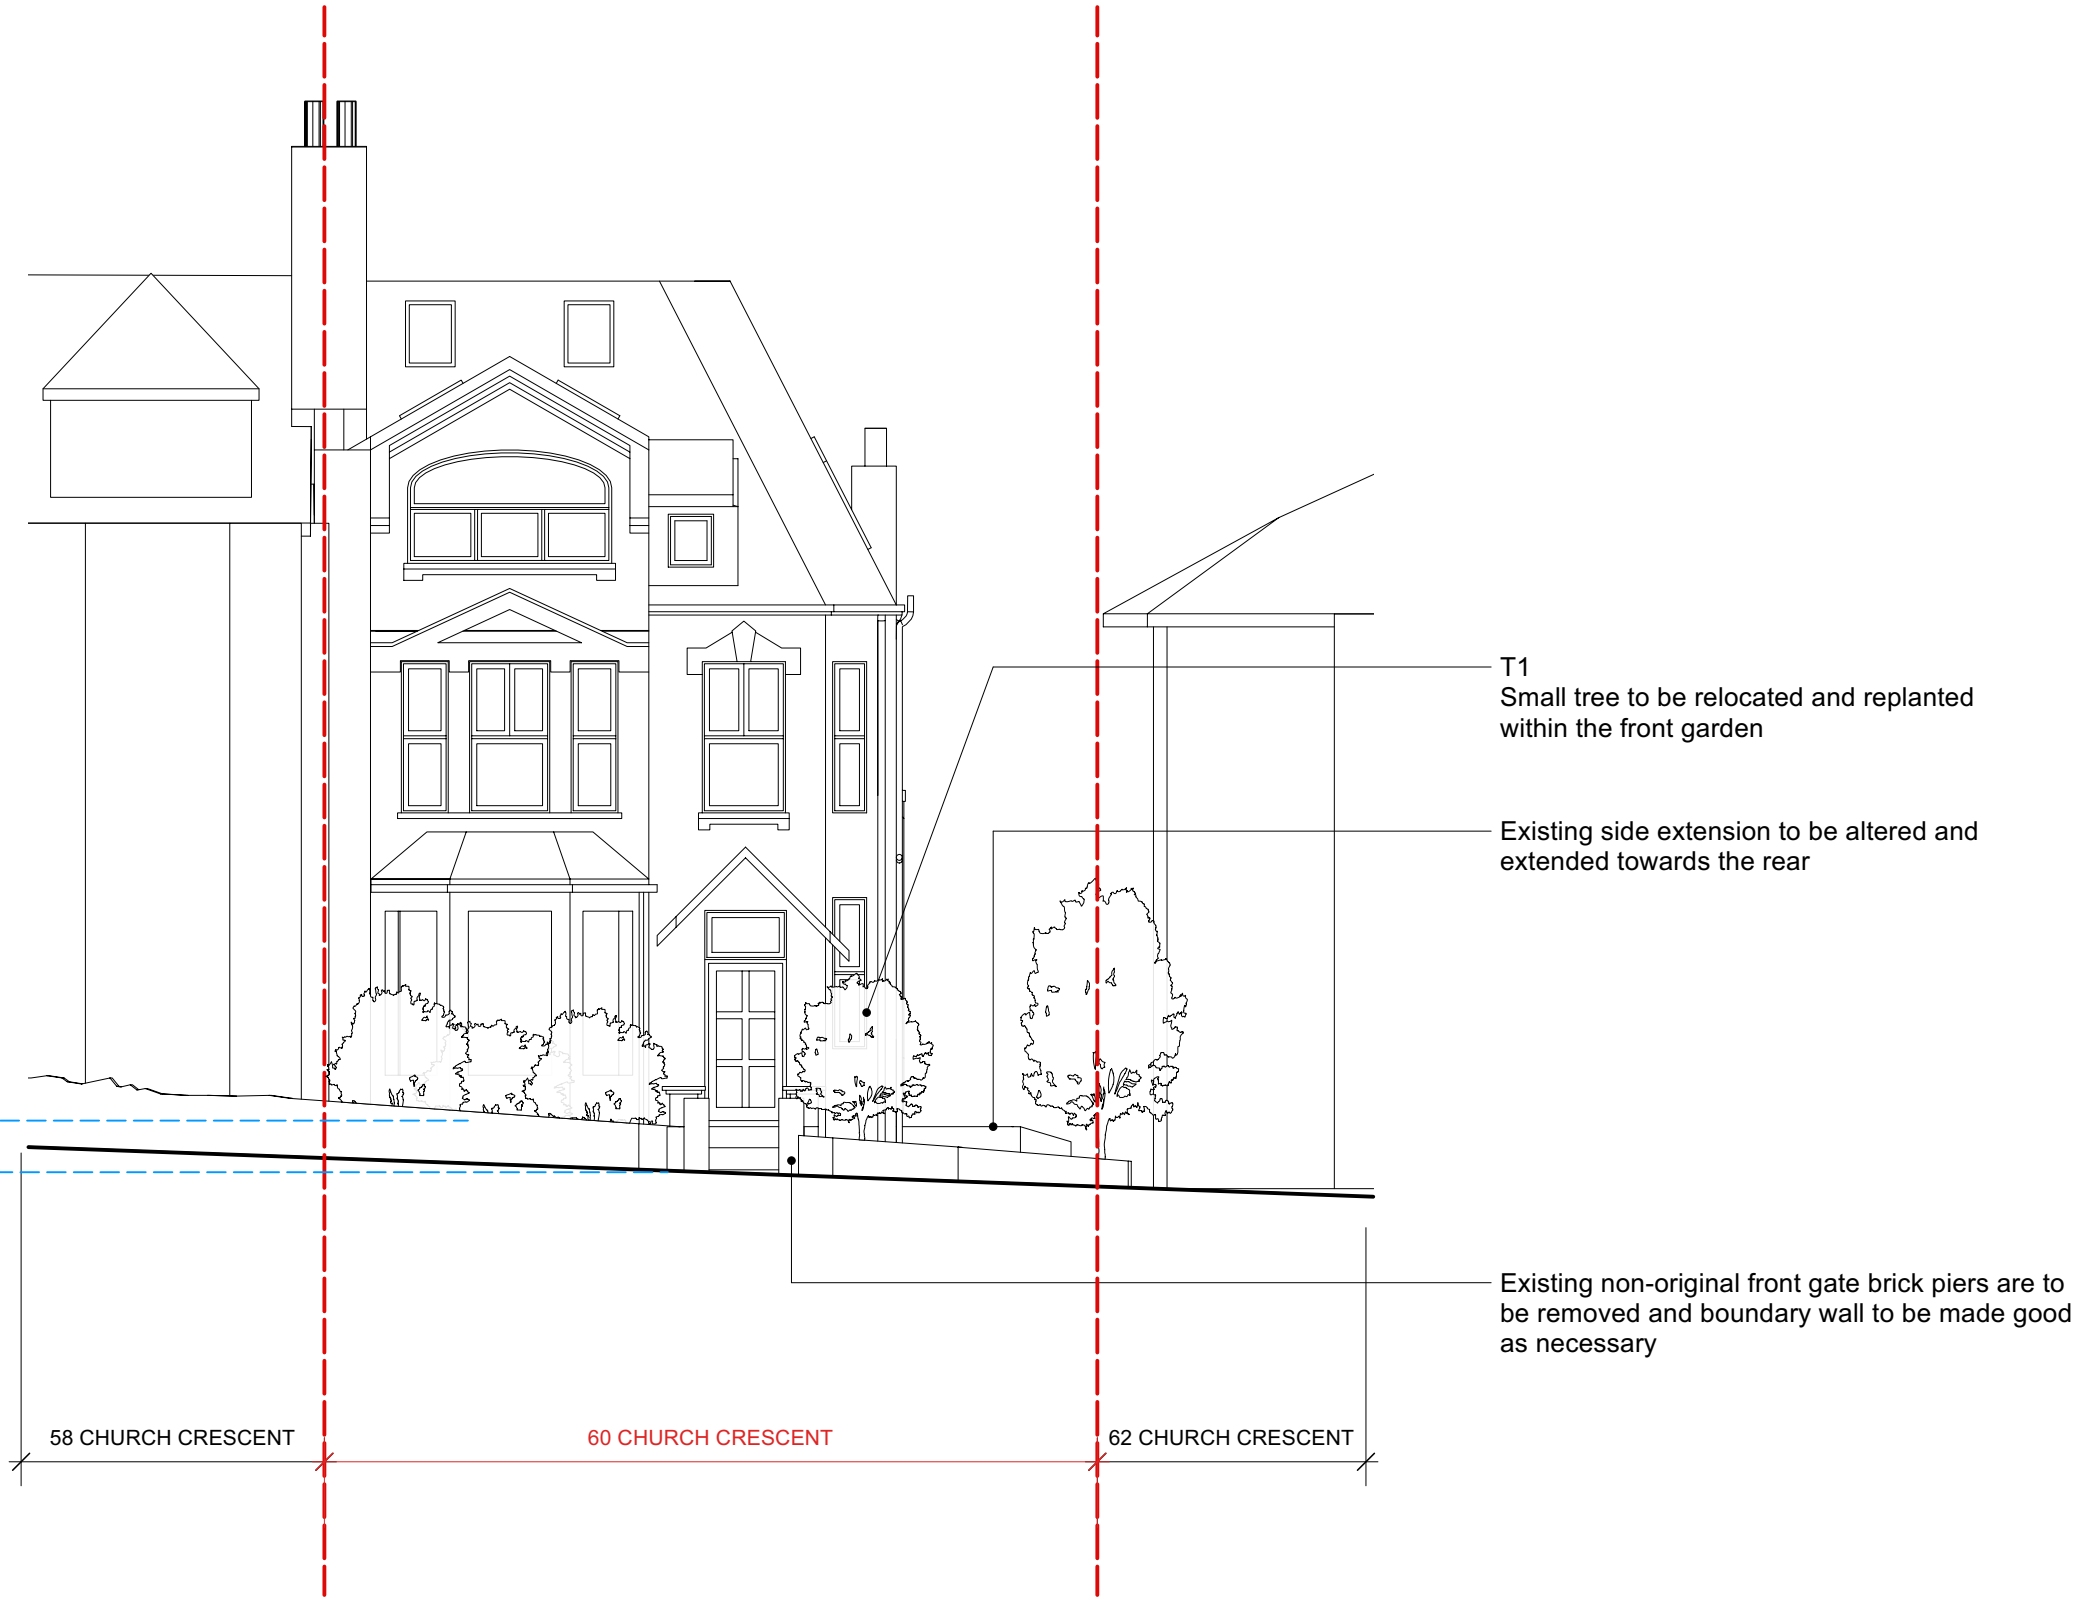

EXISTING FRONT ELEVATION

revisions	
P1 15/03/2024	PLANNING SUBMISSION ISSUE
P2 28/06/2024	REVISED PLANNING SUBMISSION
P3 27/09/2024	PLANNING SUBMISSION 2

--- Site Boundary

 

Mulroy

020 7267 5123
www.mulroyarchitects.com

project 60 Church Crescent, London N10 3NE			
for Hannah Kuper & Peter Walsham			
title Existing Front Elevation			
status RIBA Stage 3			
scale 1:100	size A3	drawing number 23060-3-030	P3