


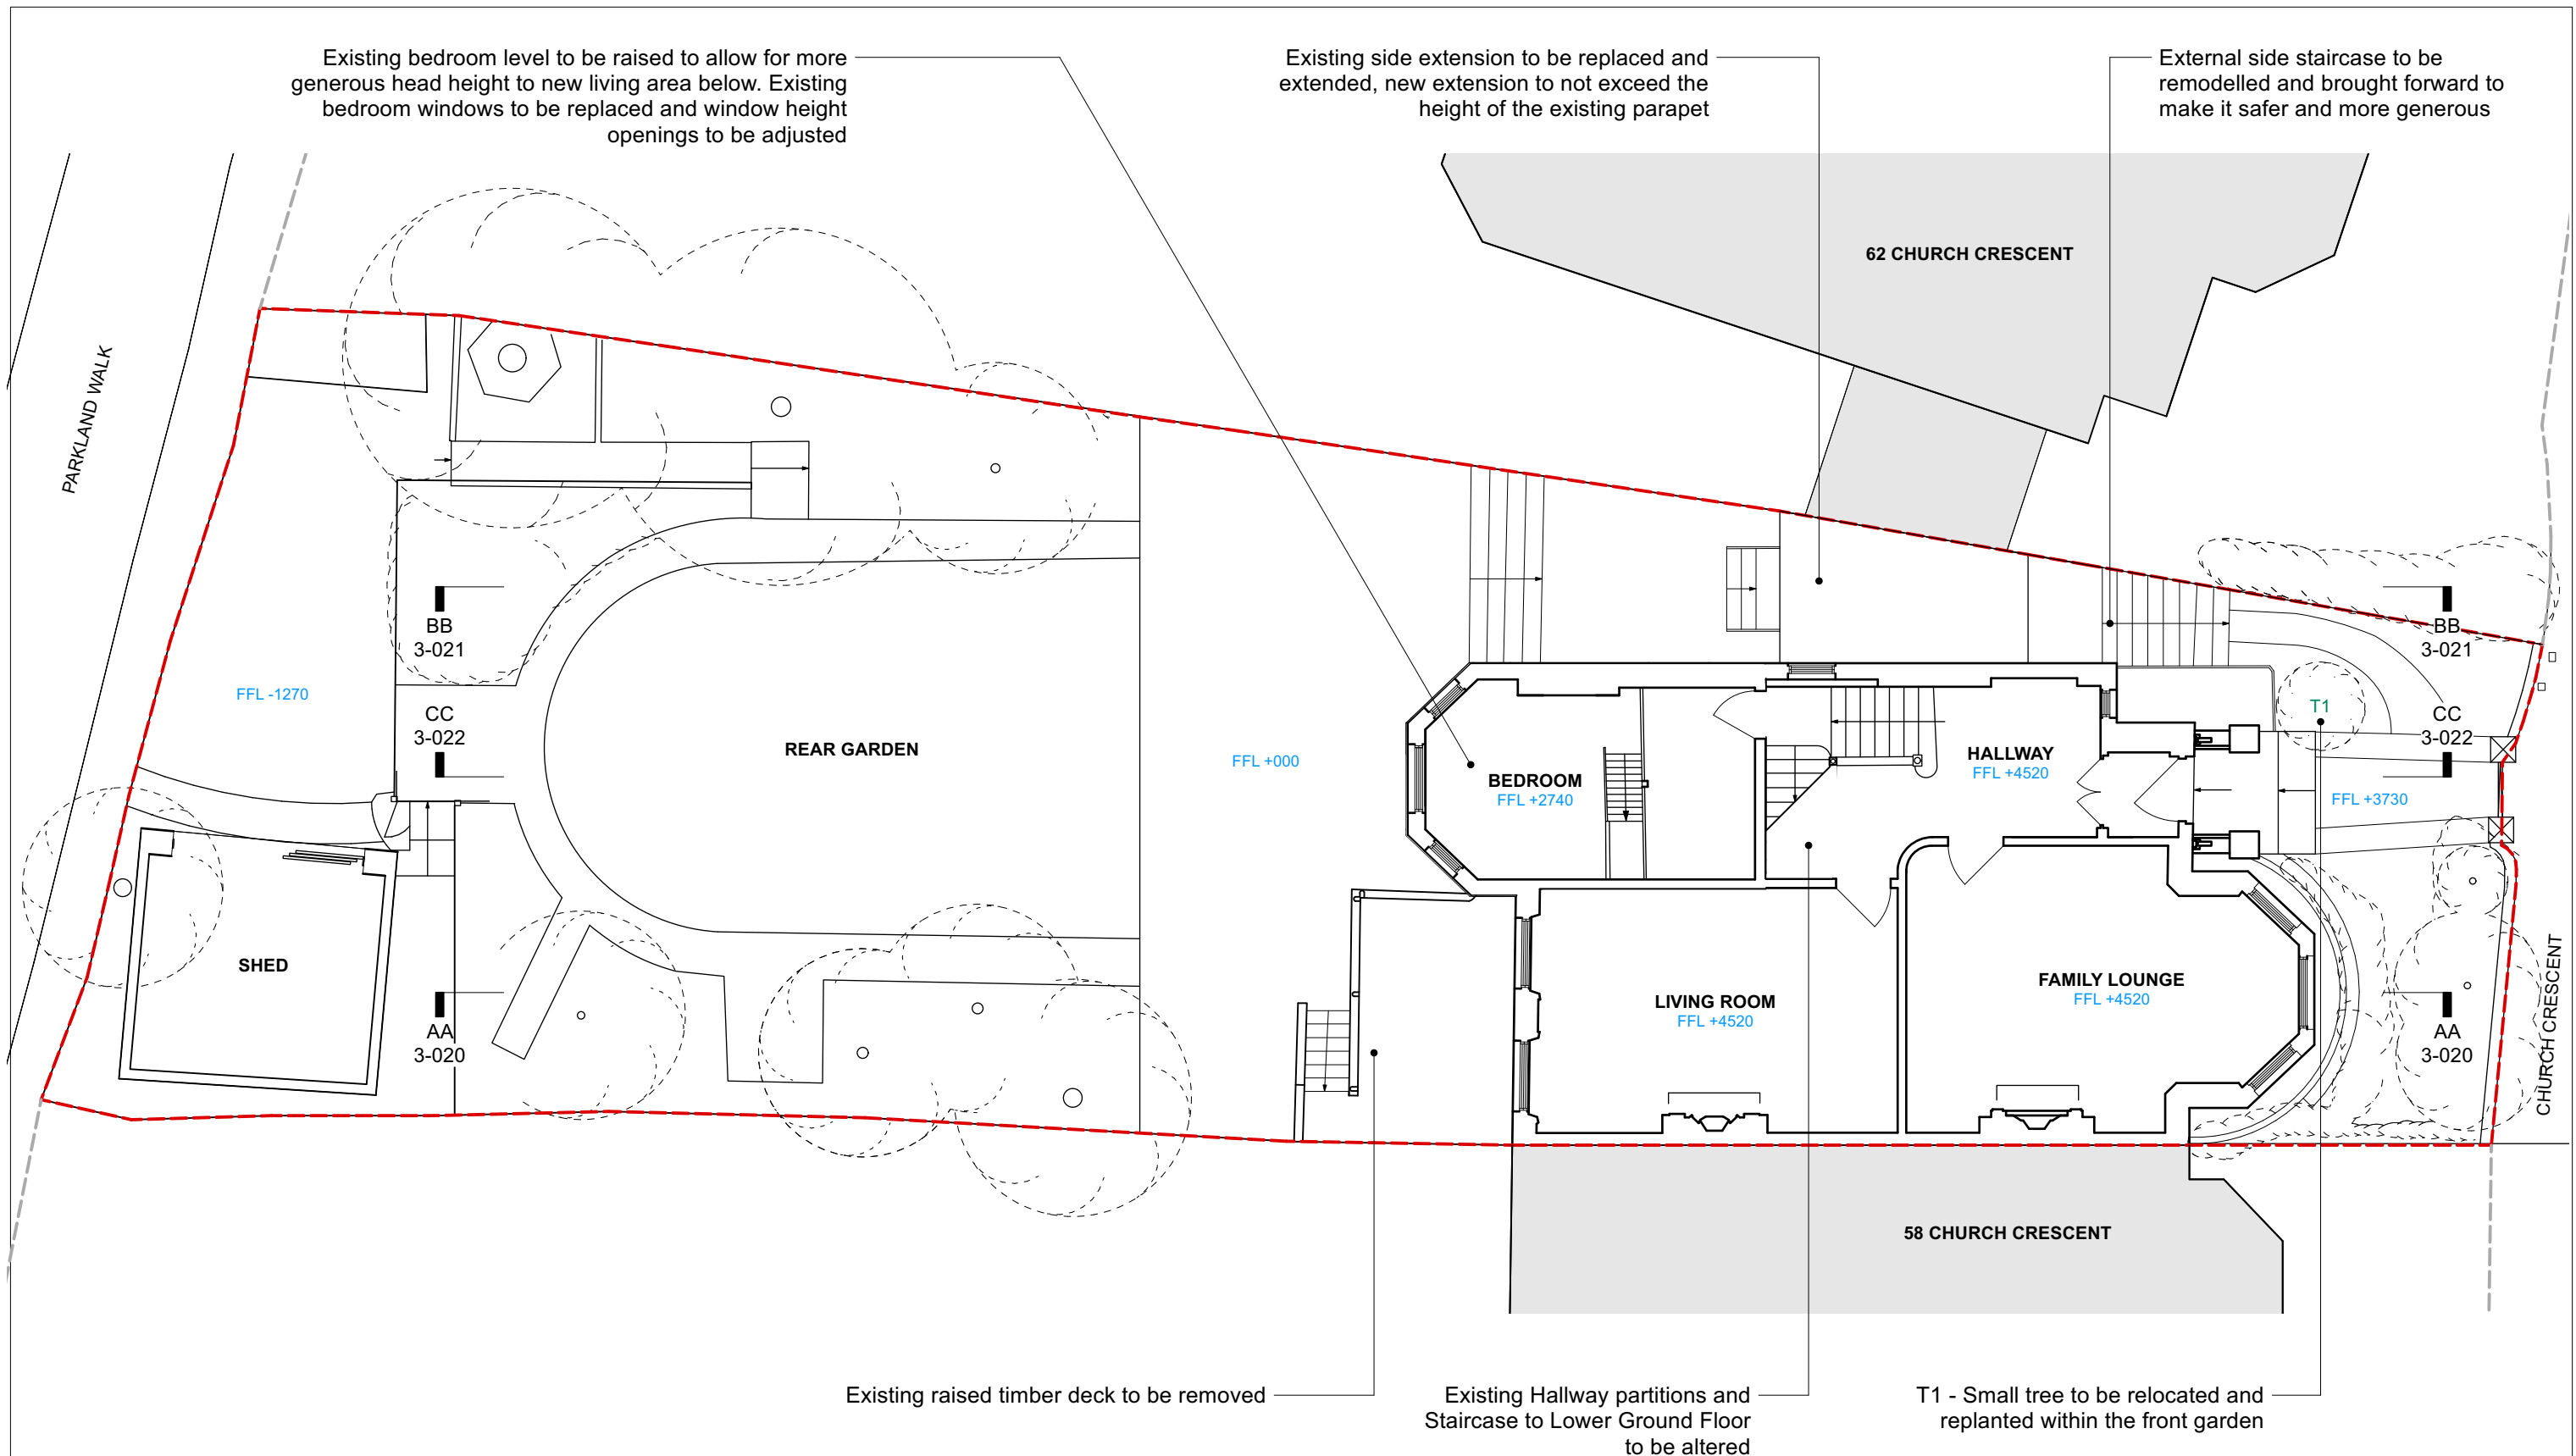


EXISTING GROUND FLOOR PLAN

revisions

P1	15/03/2024	PLANNING SUBMISSION ISSUE
P2	28/06/2024	REVISED PLANNING SUBMISSION
P3	30/09/2024	PLANNING SUBMISSION 2

--- Site Boundary

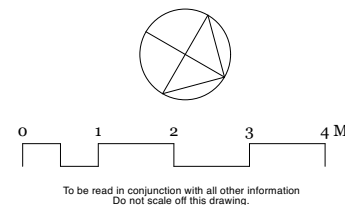

Mulroy

020 7267 5123
www.mulroyarchitects.com

project 60 Church Crescent, London N10 3NE
for Hannah Kuper & Peter Walsham
title Existing Ground Floor Plan

status RIBA Stage 3

scale 1:100	size A3	drawing number 23060-3-010	P3
----------------	------------	-------------------------------	----