




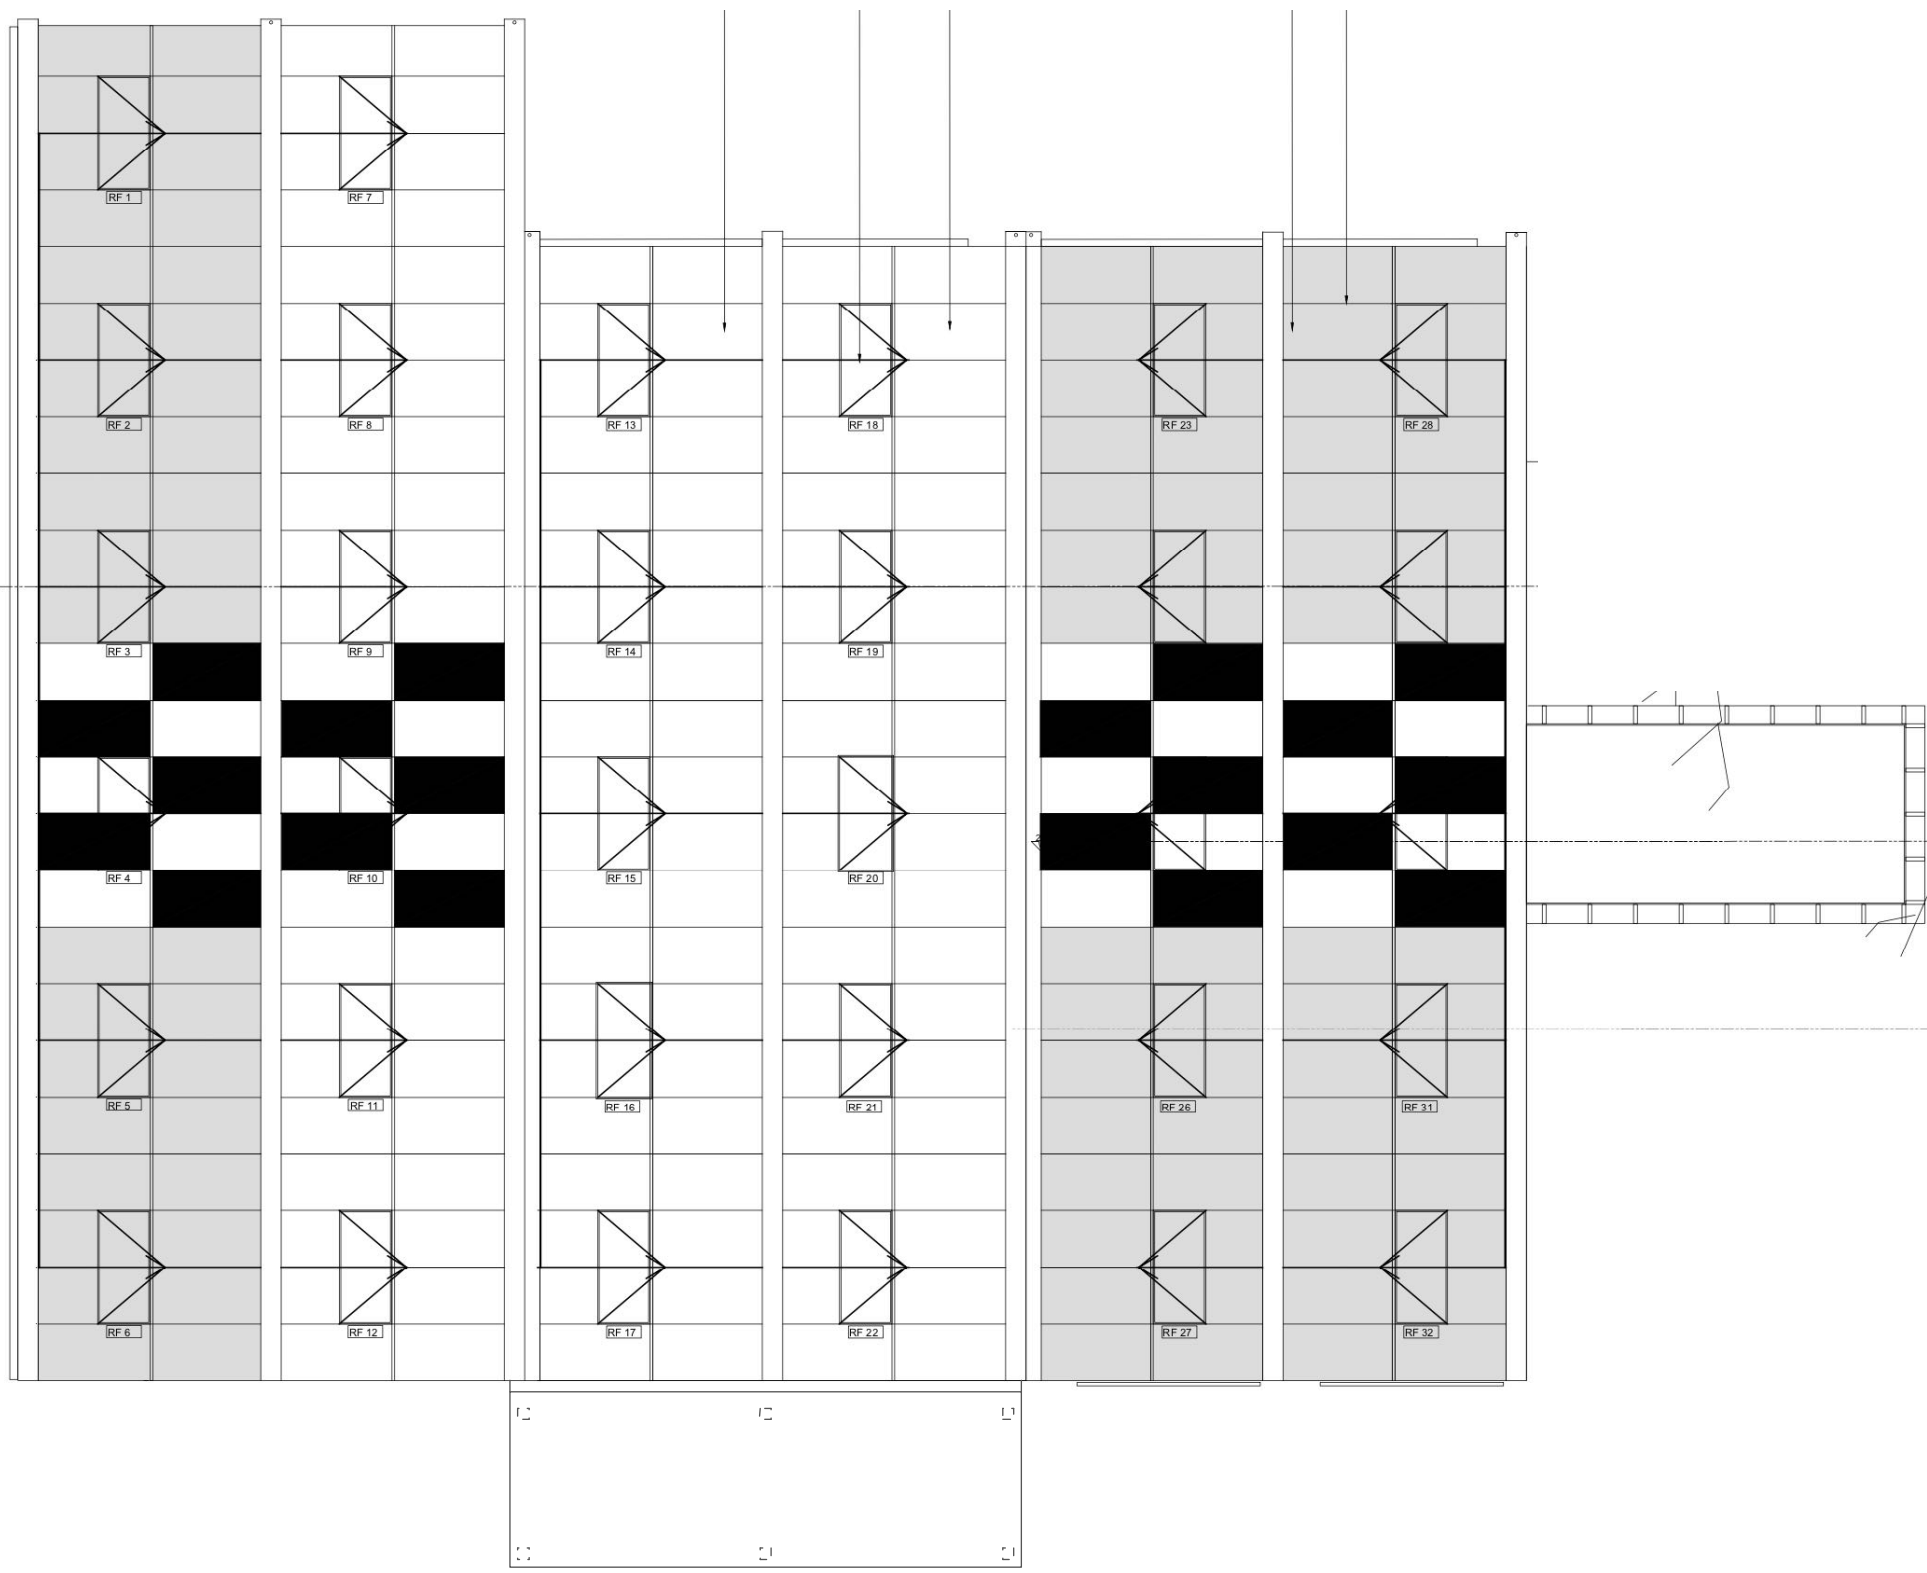

Roof Plan

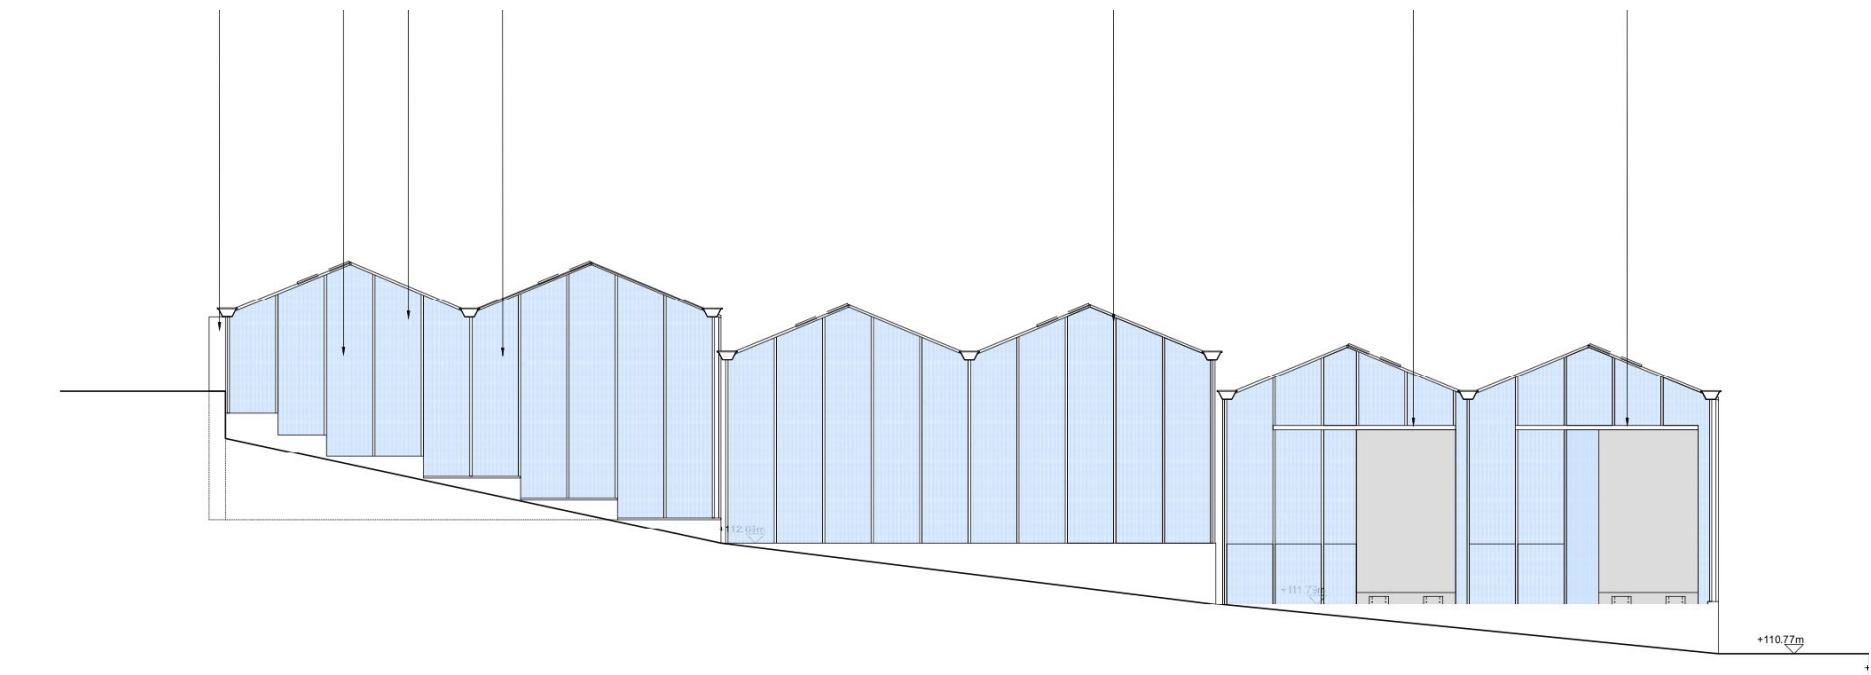


East Elevation

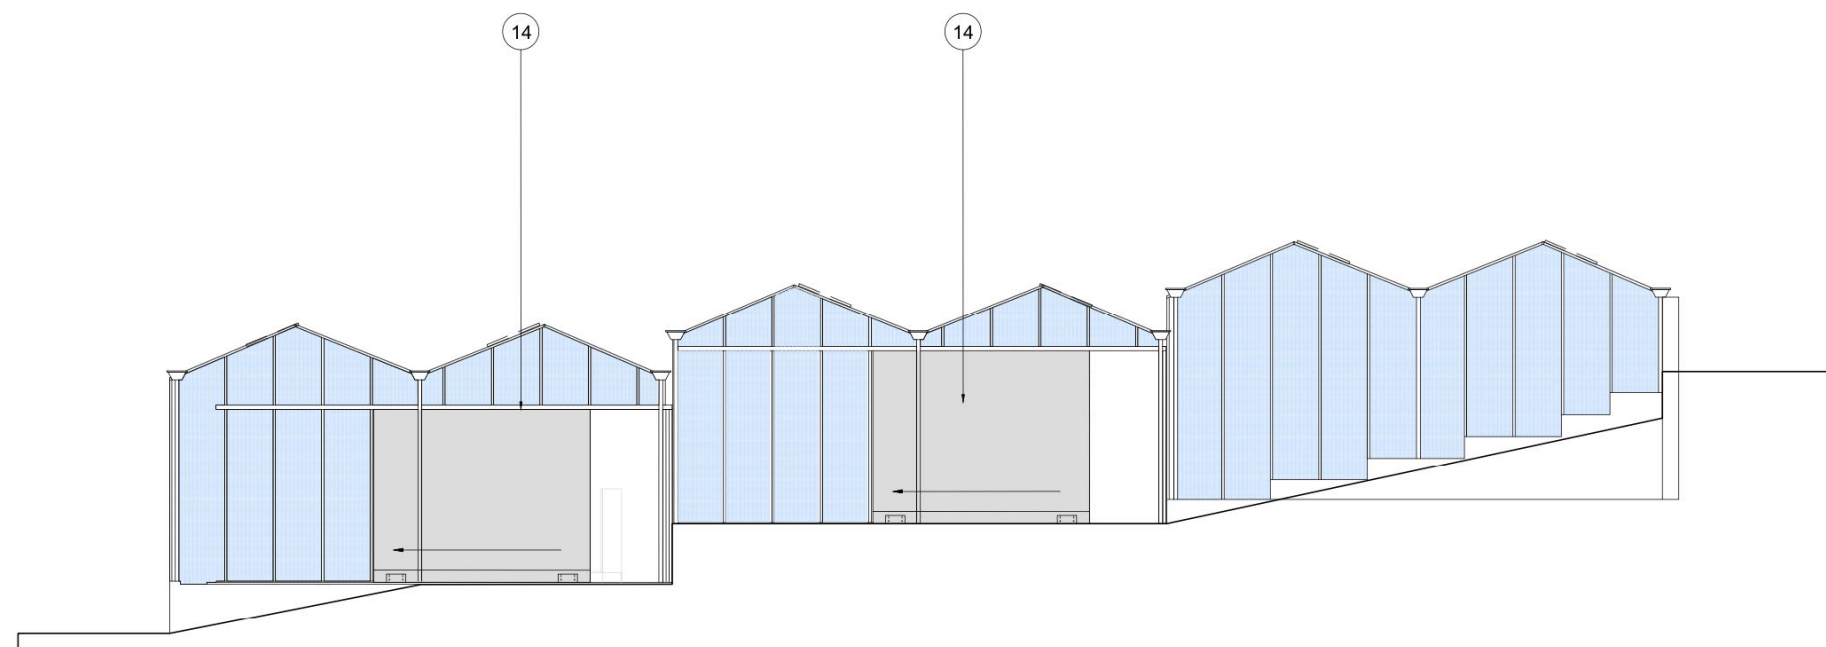


West Elevation




Ground Floor Plan

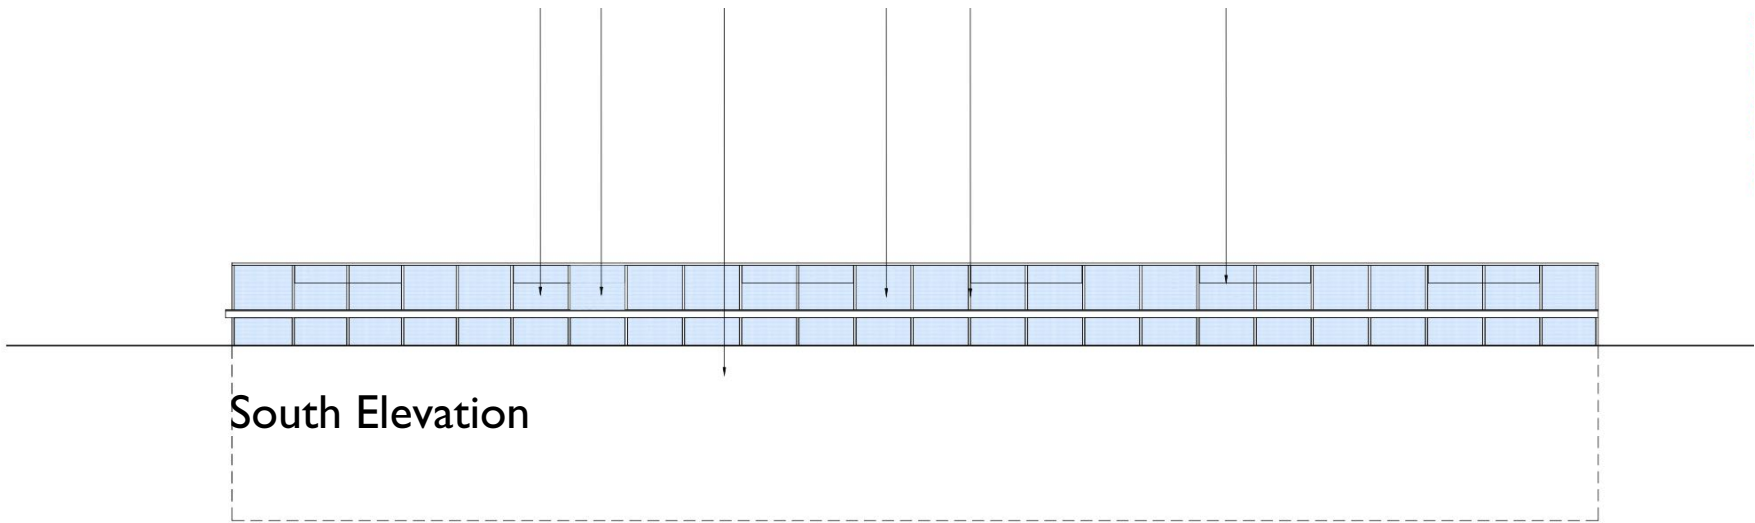

South Elevation

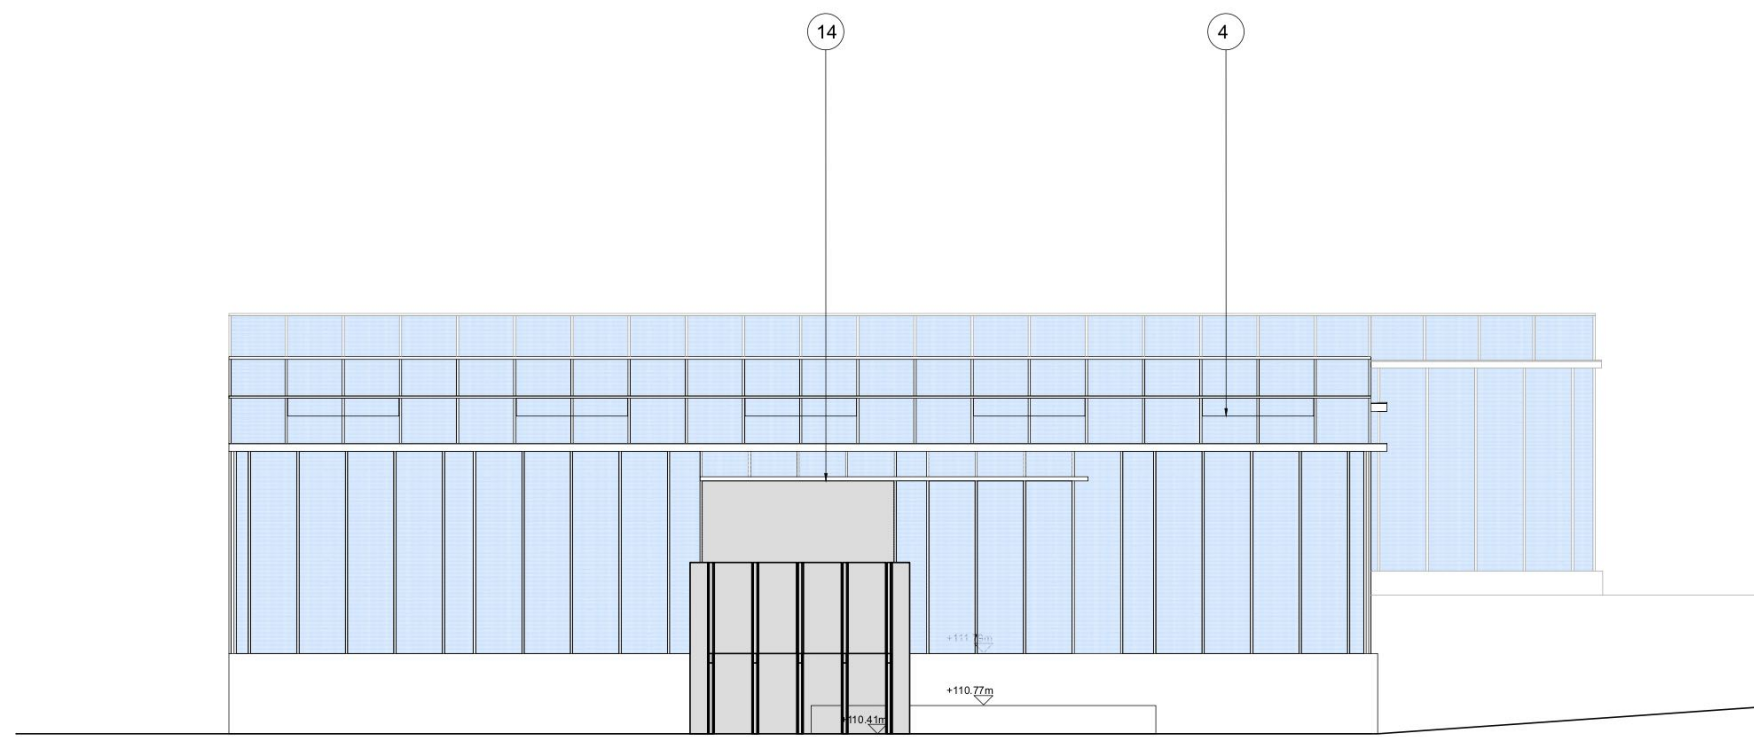

North Elevation

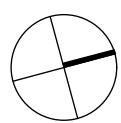

project title	Glasshouse Gallery Omved Gardens Townsend Yard London N6 Existing Plans/Elevations			smerin architects The Studio 28 Killyon Road London SW8 2XT contact@smerin.co.uk www.smerin.co.uk
scale	1:200 at A3	project number	A1005	
date	19.12.23	drawn by	PS	
drawing status	Planning	checked by	PS	
drawing number	PL 003	revision	-	