



 

Existing footprint

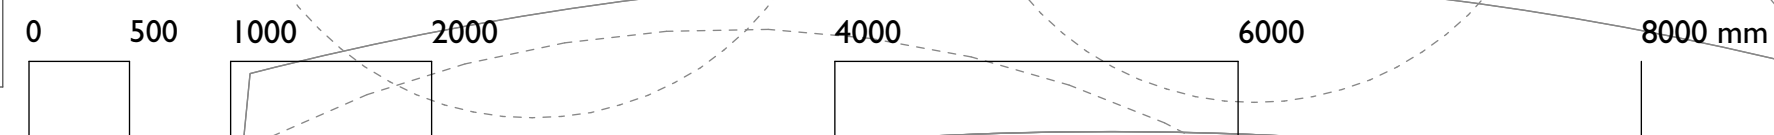

project title		Glasshouse Gallery Omved Gardens Townsend Yard London N6 Proposed Ground Floor Plan	
scale	1:75 at A3	project number	A1005
date	30.09.24	drawn by	PS
drawing status	Planning	checked by	PS
drawing number	PL 105	revision	-

smerinarchitects
The Studio
28 Killyon Road
London SW8 2XT
contact@smerin.co.uk
www.smerin.co.uk