



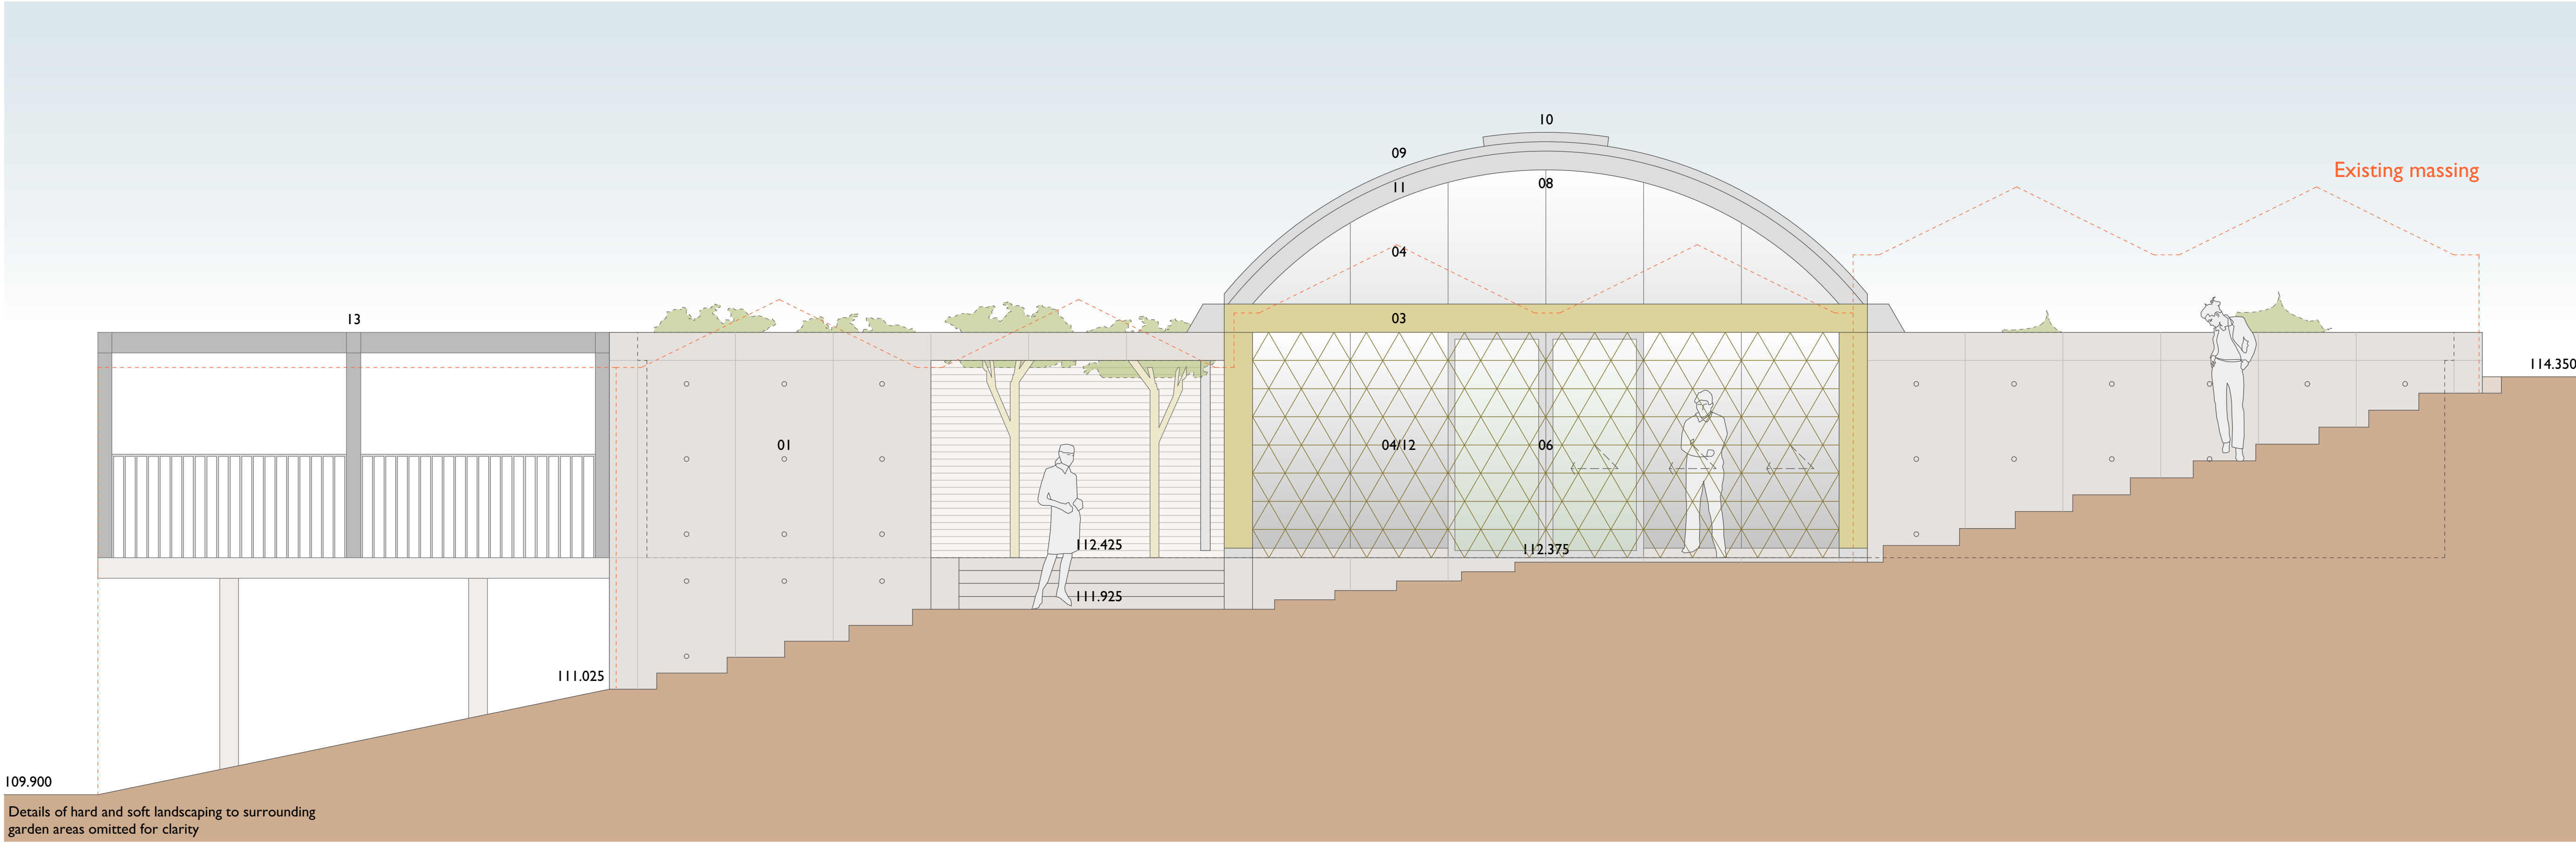

West Elevation

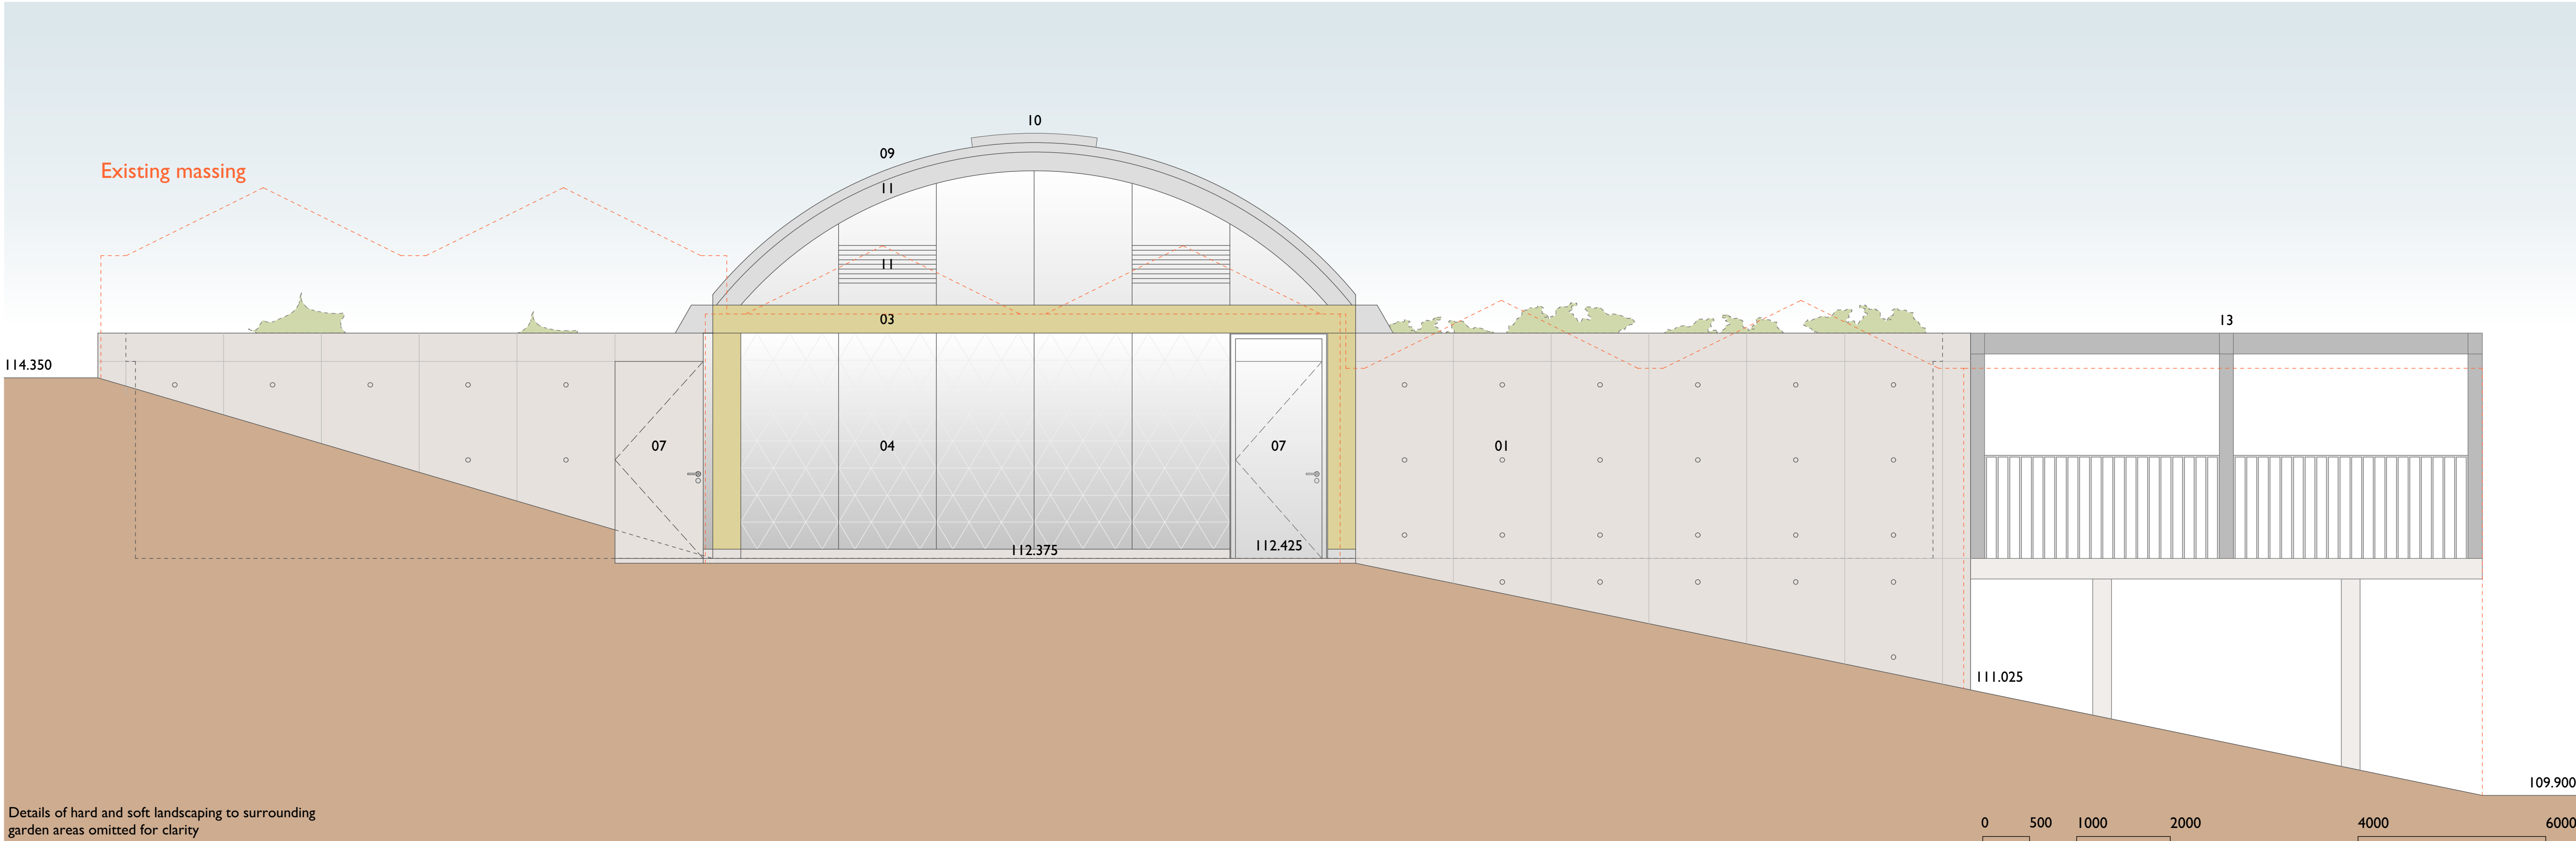

East Elevation

Materials Key

- 01 Fairfaced concrete walls.
- 02 Brickwork/blockwork/tile wall lining.
- 03 Solid timber structural framing/cladding with clear finish.
- 04 Stainless steel flush panel cladding.
- 05 Light-grey coated metal minimally framed glazed sliding doors/frameless glazed screens.
- 06 Light-grey coated metal flush glazed windows/doors.
- 07 Timber hinged flush doors with light-grey finish.
- 08 Timber panel roof soffit lining with clear finish.
- 09 Sedum planted green roofing.
- 10 Flush glazed rooflight.
- 11 Light-grey coated flush metal panel gutters/flashings/rainwater downpipes/louvres.
- 12 Solid timber sliding/fixed screens with clear finish.
- 13 Dark-grey proprietary pergola structure/metal balustrades.

project title	Glasshouse Gallery Omved Gardens Townsend Yard London N6 Proposed East/West Elevations		smerin architects The Studio 28 Killyon Road London SW8 2XT contact@smerin.co.uk www.smerin.co.uk
scale	1:75 at A3	project number	A1005
date	30.09.24	drawn by	PS
drawing status	Planning	checked by	PS
drawing number	PL 109	revision	-