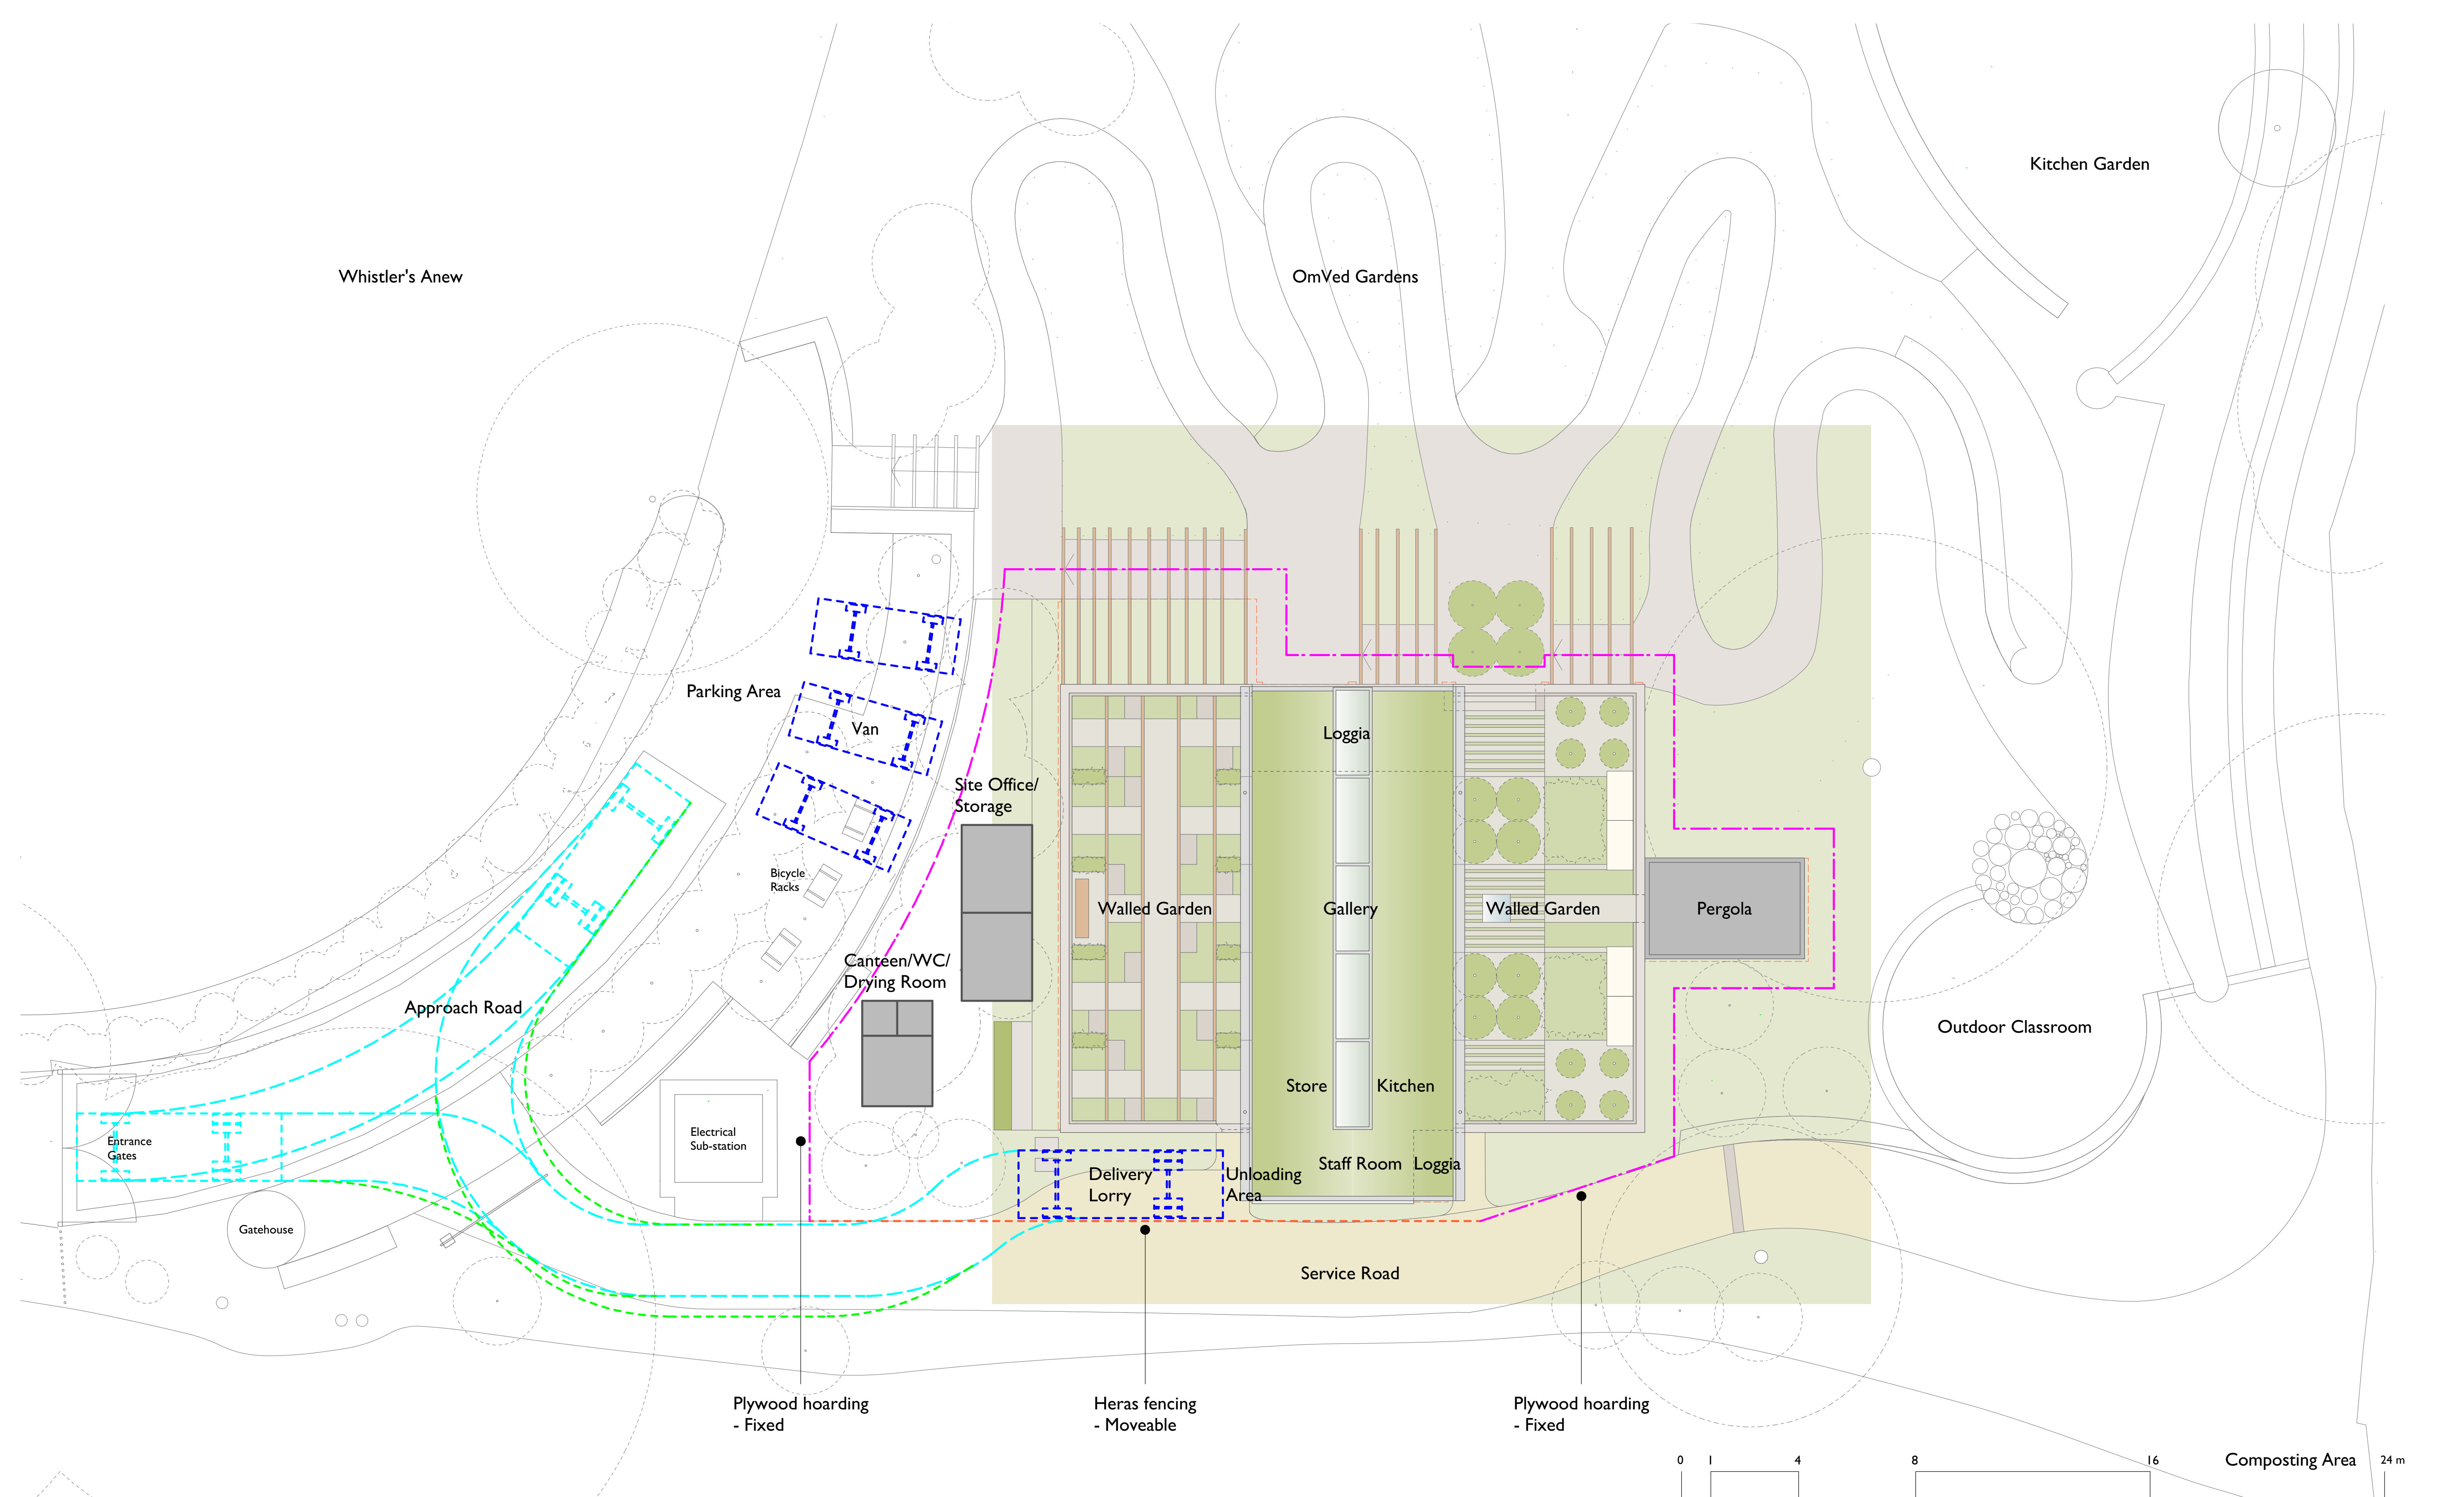


project title	Glasshouse Gallery Omved Gardens Townsend Yard London N6 Proposed Site Plan - Construction Site Layout			smerin architects The Studio 28 Killyon Road London SW8 2XT contact@smerin.co.uk www.smerin.co.uk
scale	1:200 at A3	project number	A1005	
date	30.09.24	drawn by	PS	
drawing status	Planning	checked by	PS	
drawing number	PL 111	revision	-	