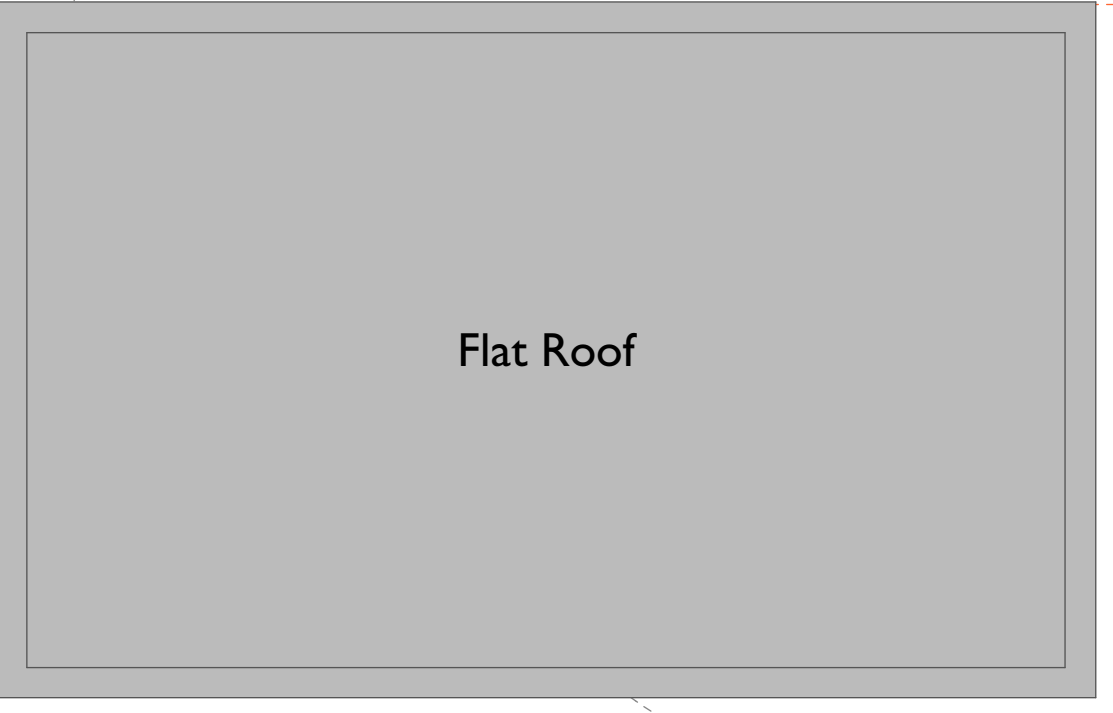
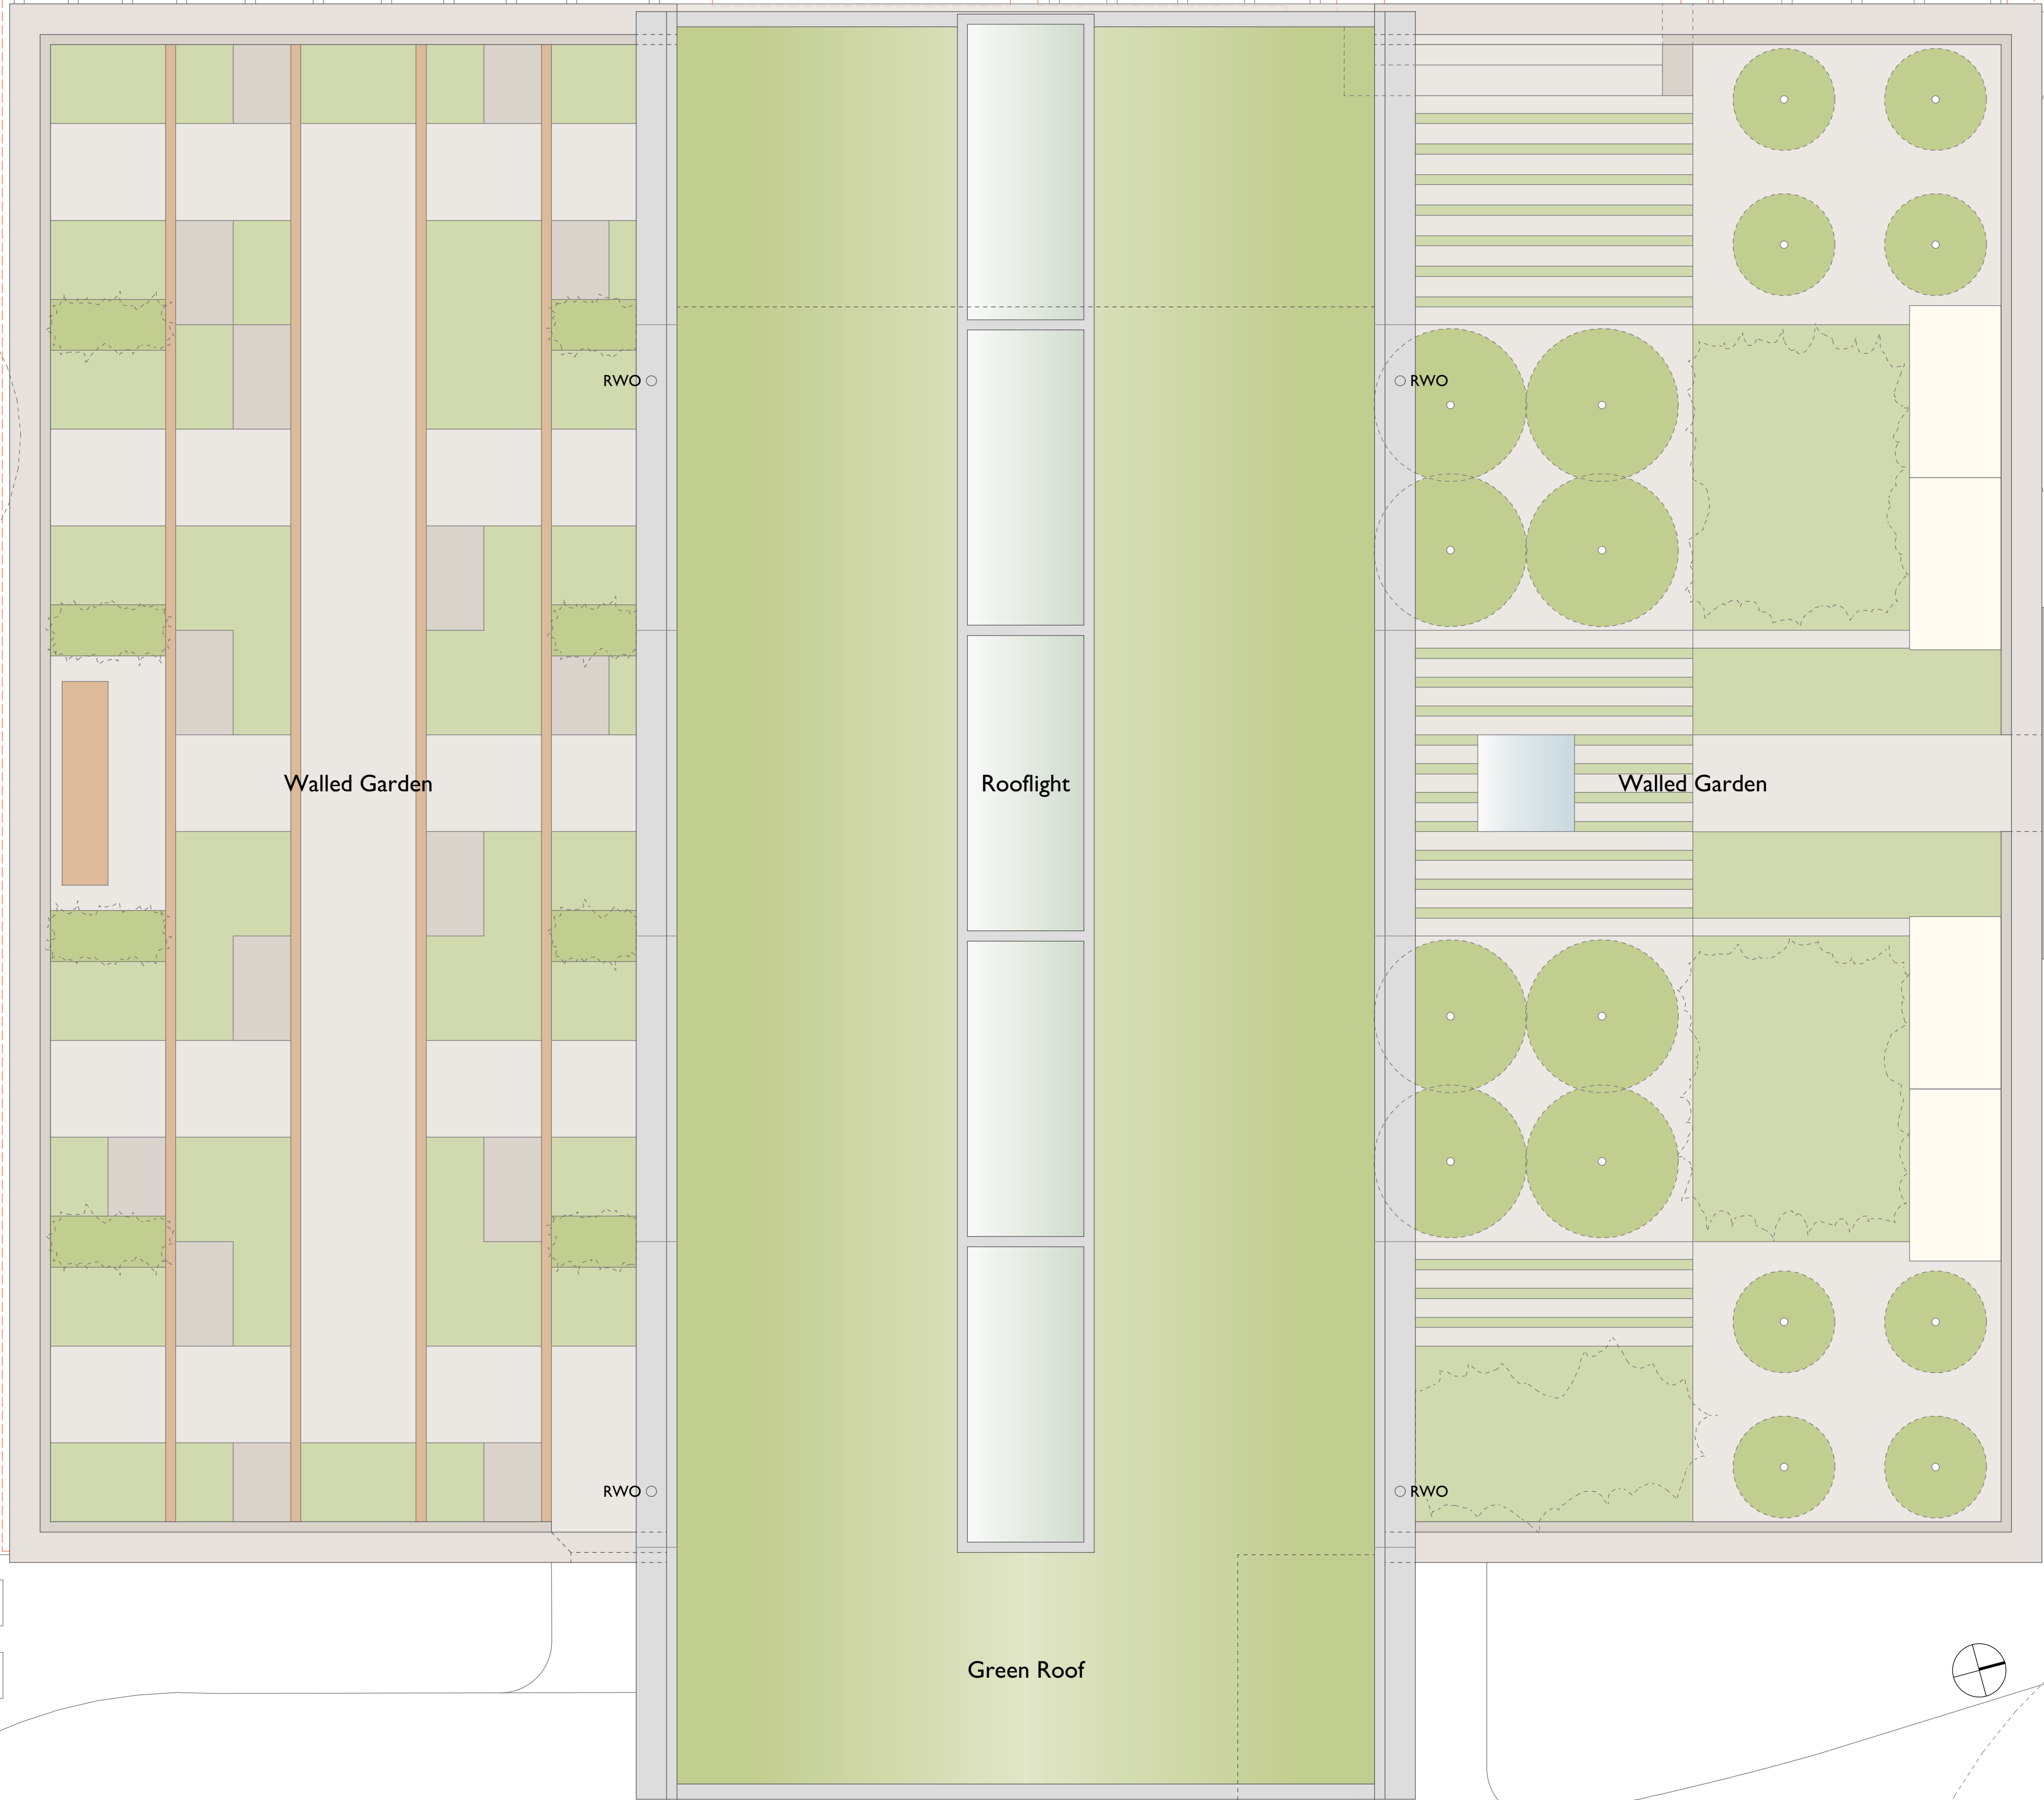


project title	Glasshouse Gallery Omved Gardens Townsend Yard London N6 Proposed Roof Plan		smerin architects The Studio 28 Killyon Road London SW8 2XT contact@smerin.co.uk www.smerin.co.uk
scale	1:75 at A3	project number	A1005
date	30.09.24	drawn by	PS
drawing status	Planning	checked by	PS
drawing number	PL 106	revision	-