


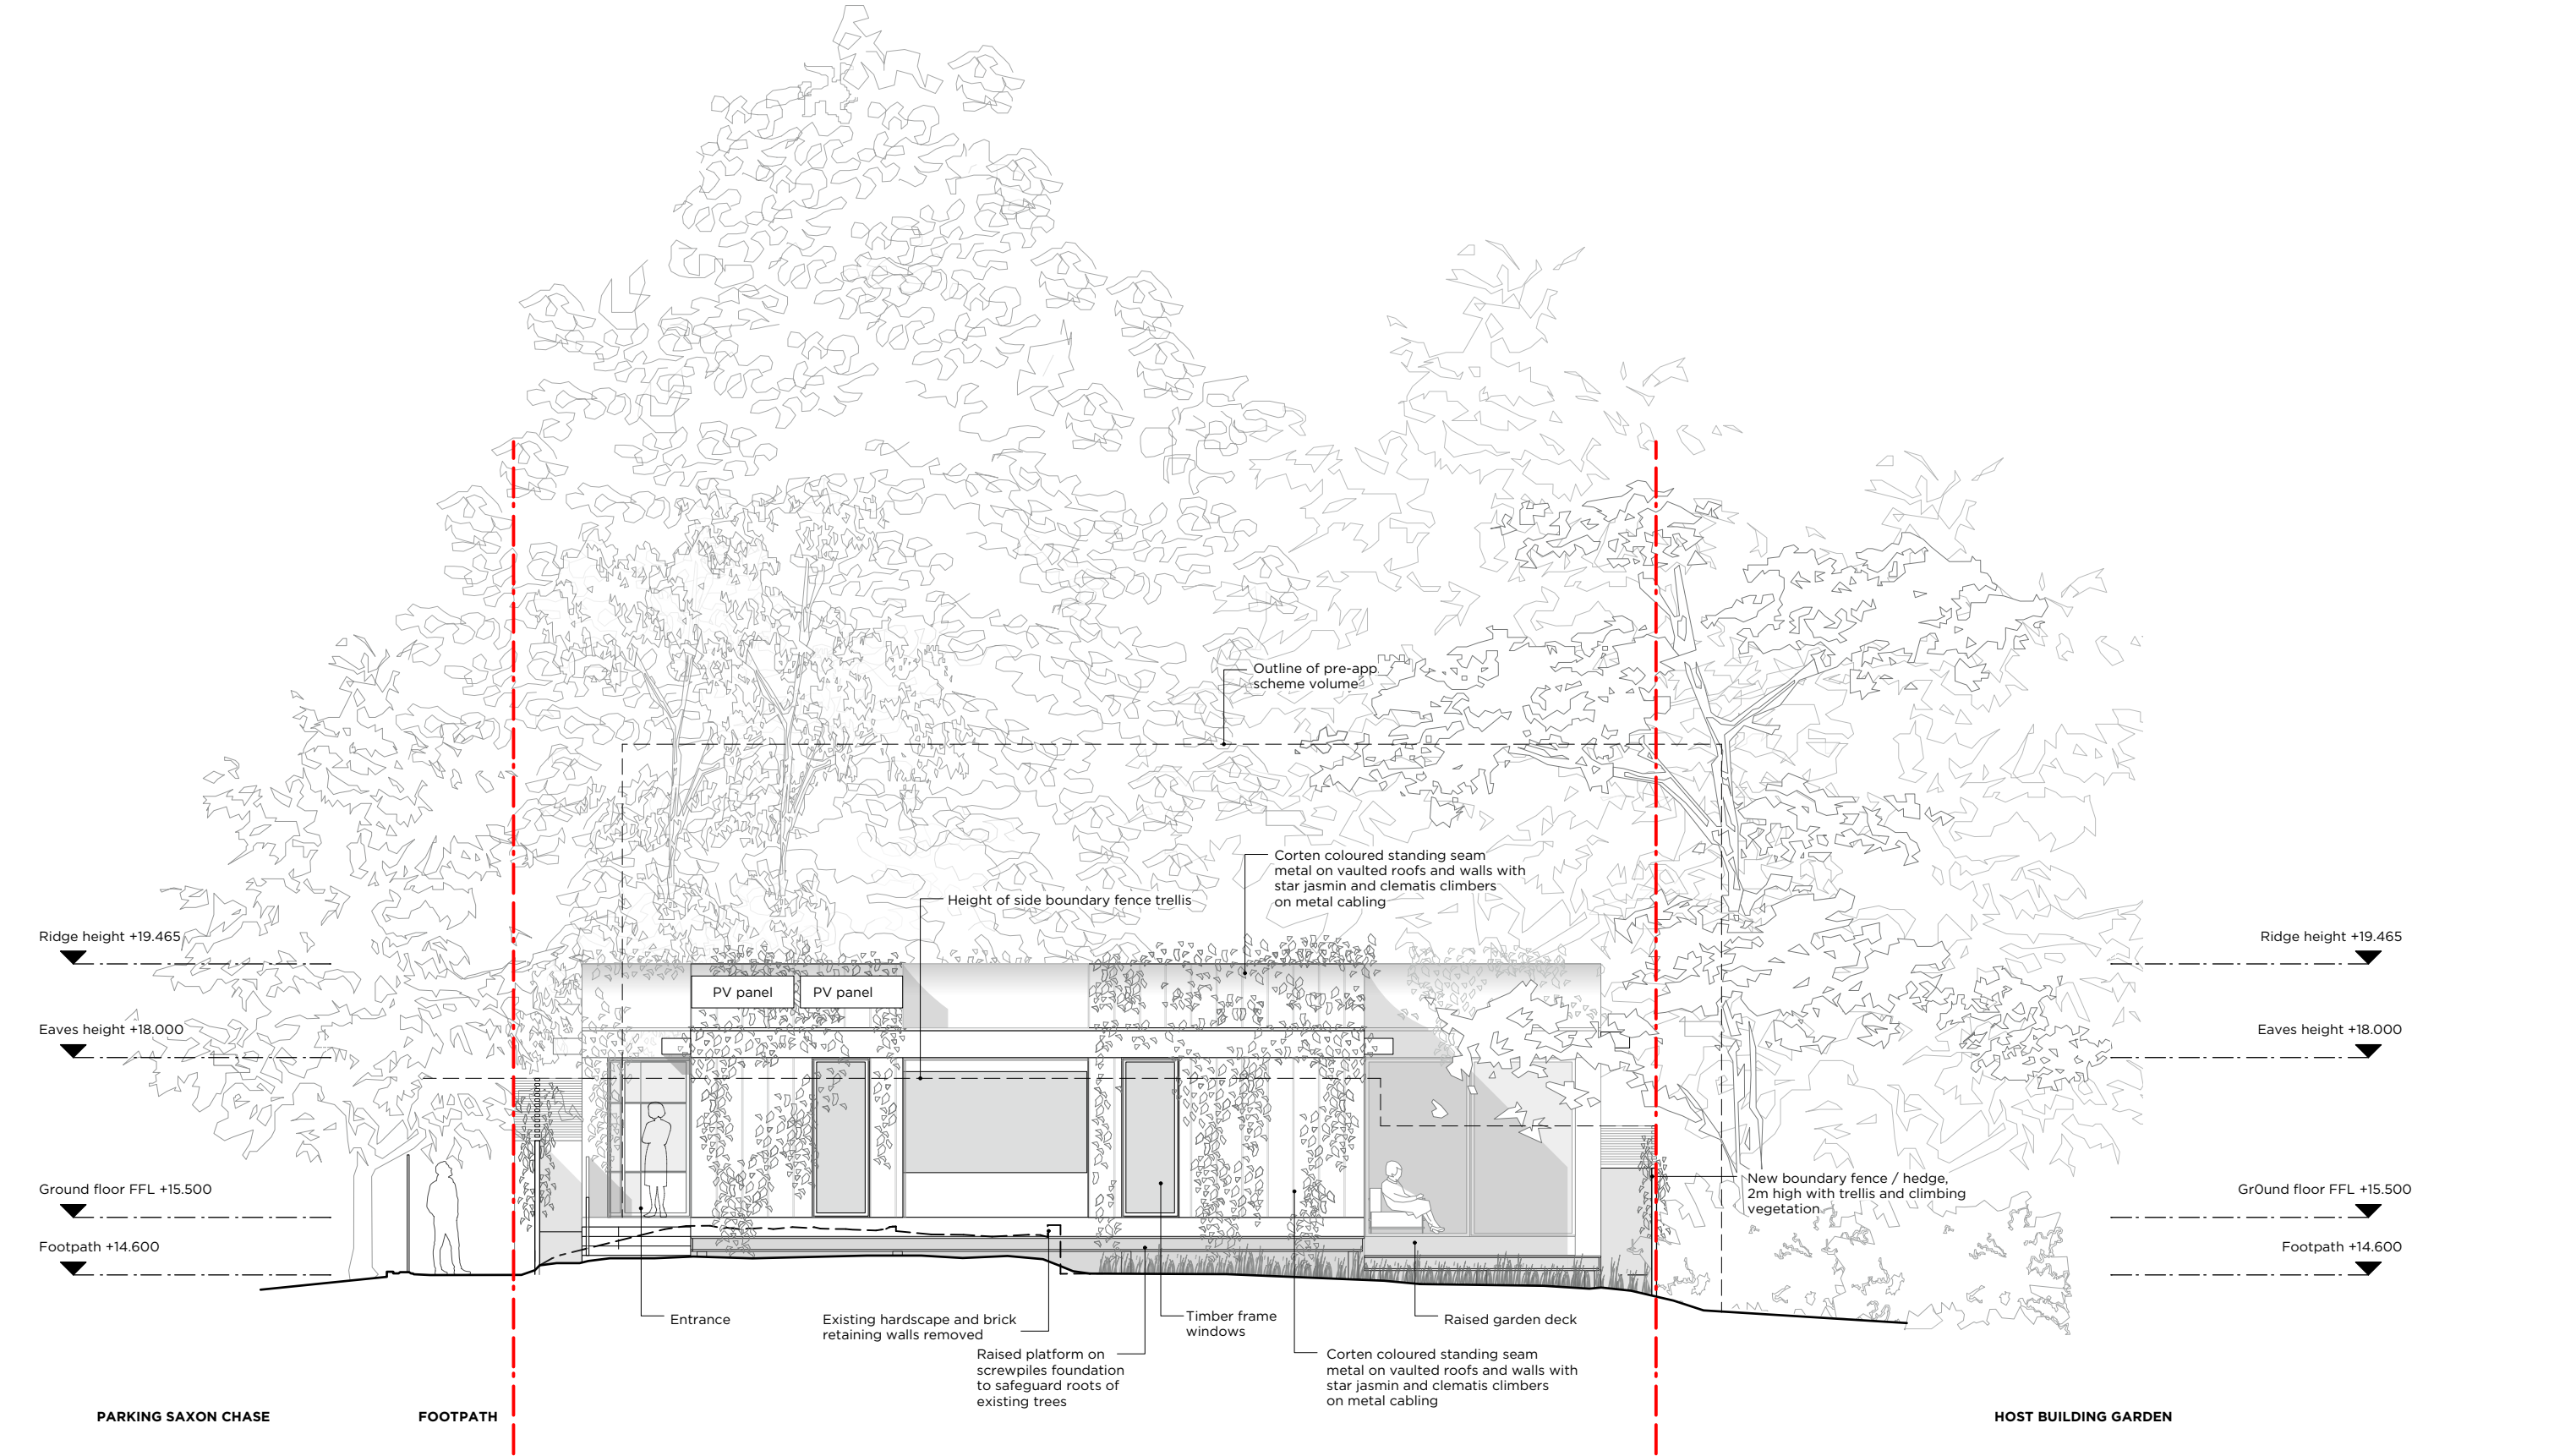

Proposed West Elevation

Key --- Site Boundary: New Dwelling area --- Site Boundary: Existing House and garden	Scale 1:100 0 5 10m	Neil Dusheiko Architects © Unit 12c Canonbury Yard 202-208 New North Road London N1 7BJ tel: 0207 3548 106 www.neildusheiko.com	Mr & Mrs Wolff 47 Mountview Road N4 4SS Proposed West Elevation PR_202 October 2024 Scale: 1:100 @ A3	PLANNING
---	-----------------------------------	--	---	-----------------