


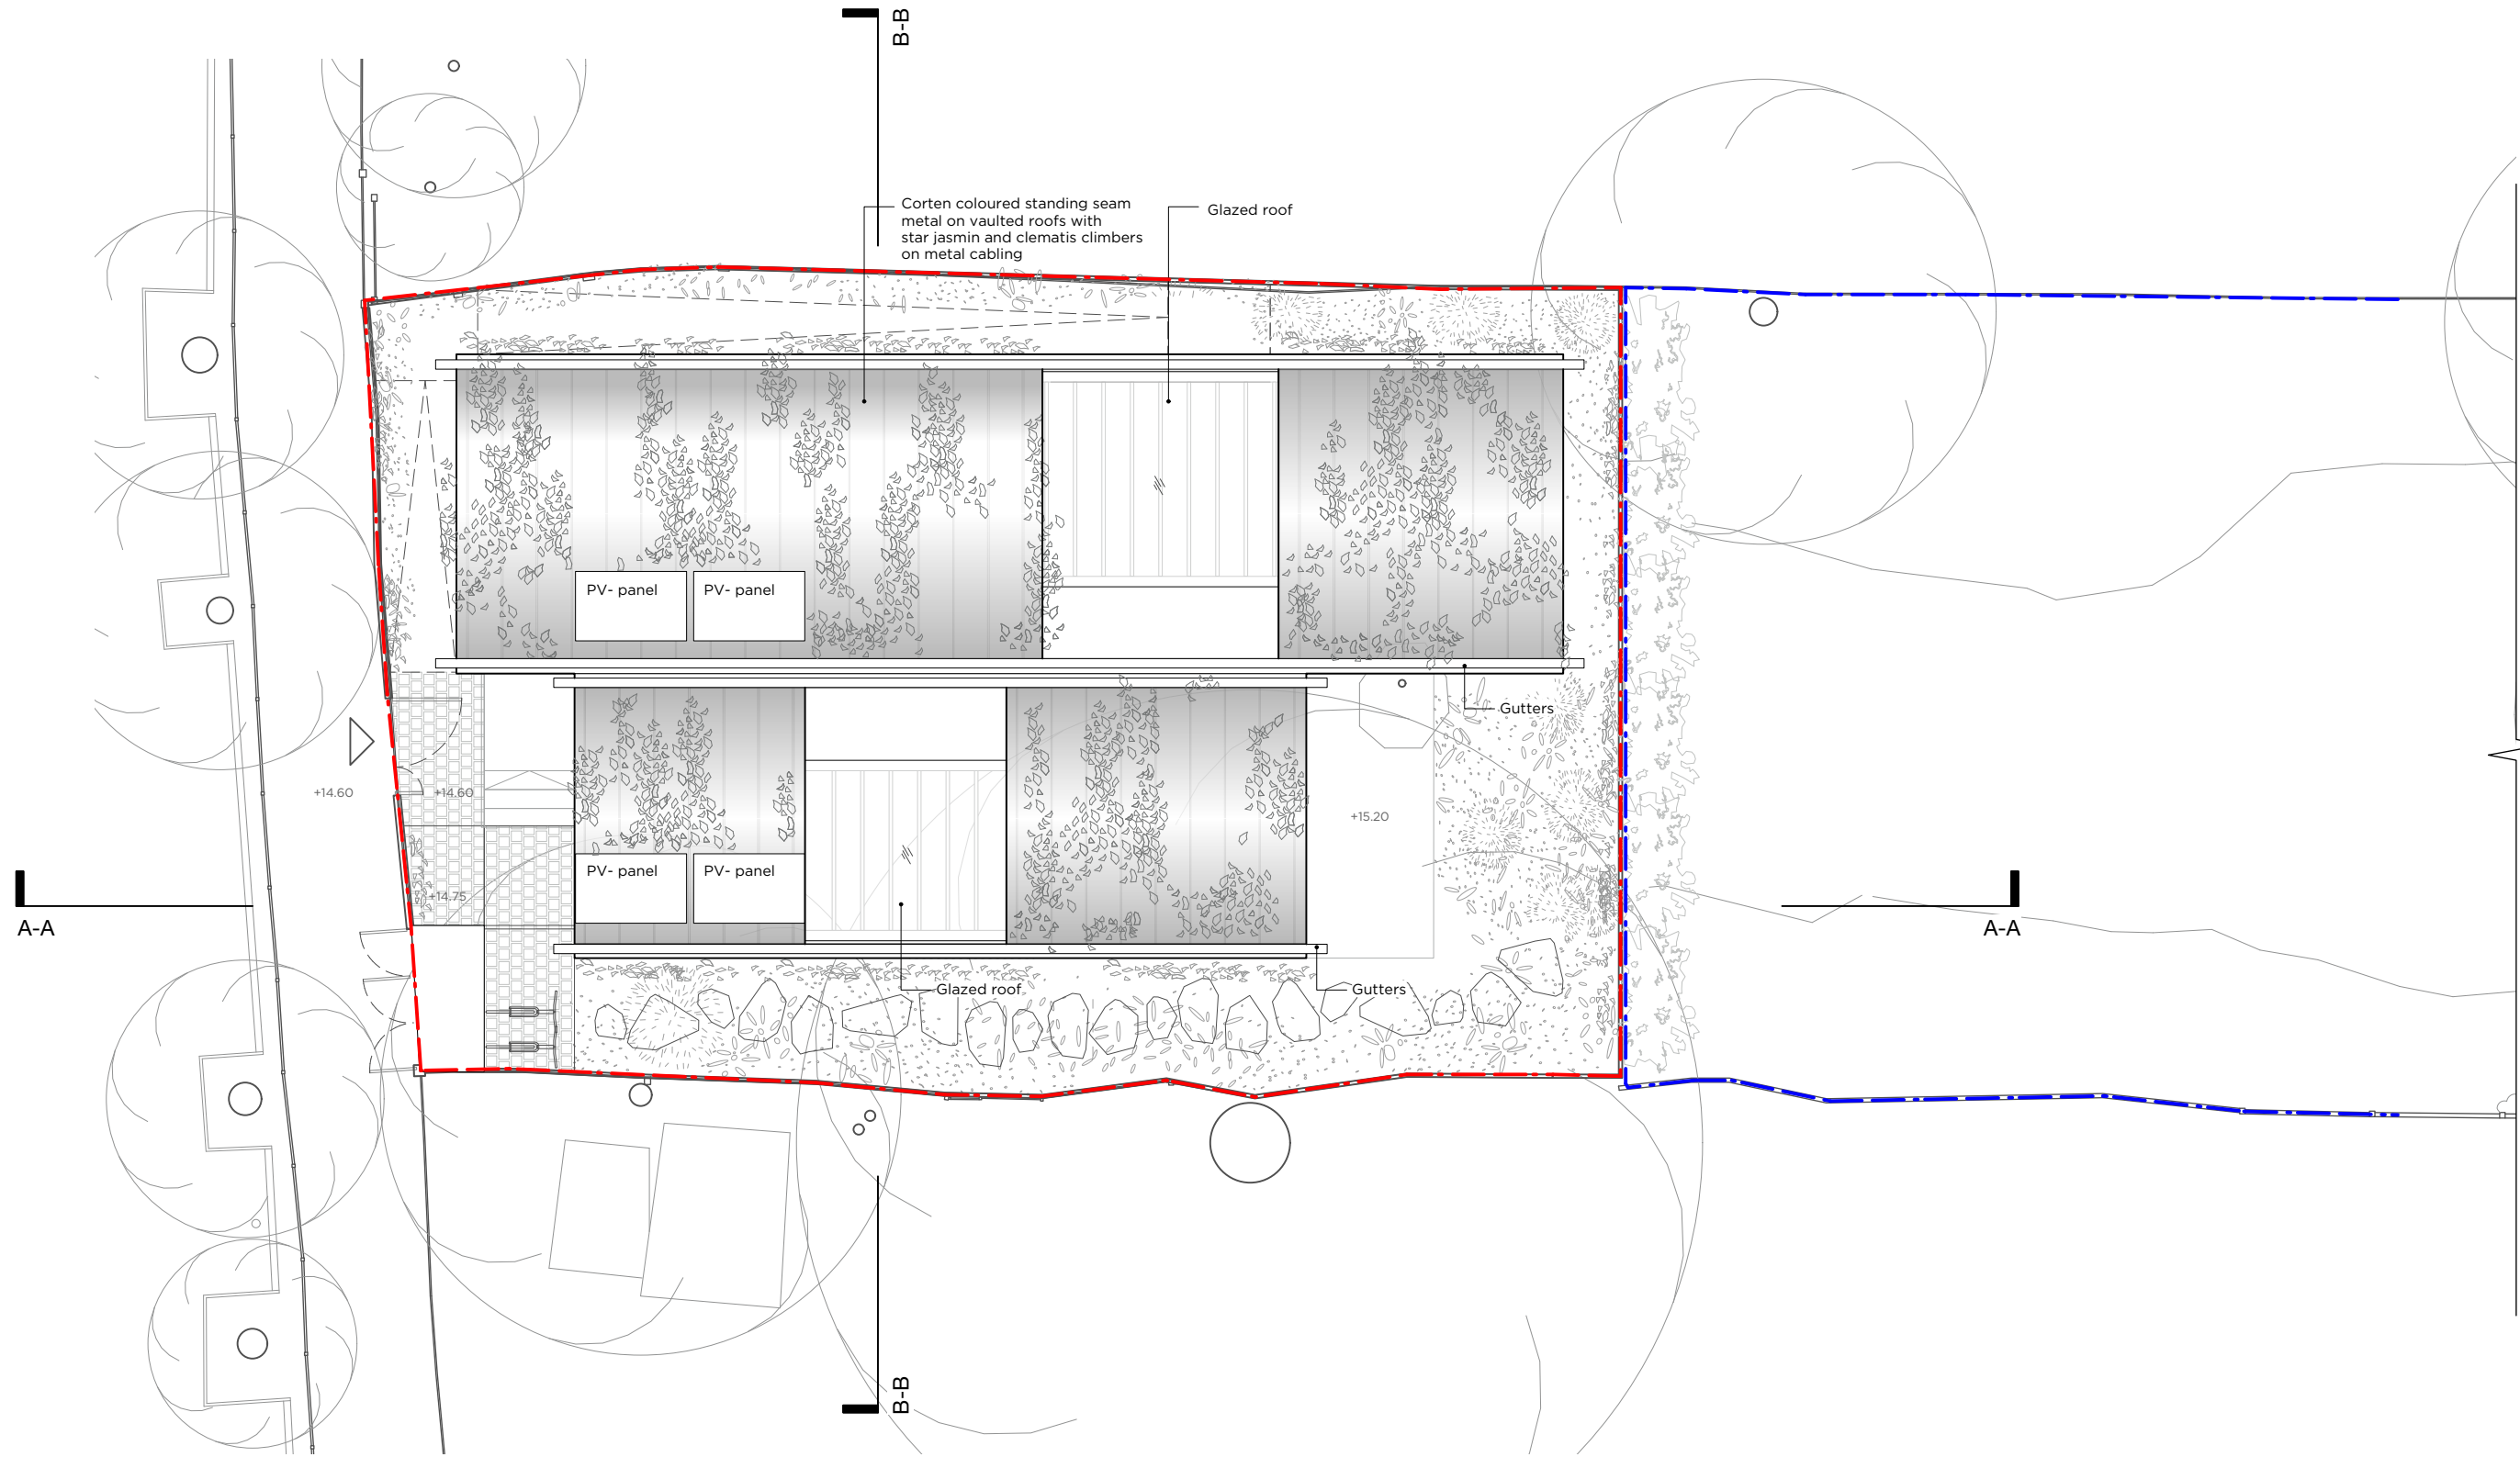

Proposed Roof Plan

Key --- Site Boundary: New Dwelling area --- Site Boundary: Existing House and garden	Scale 1:100 0 5 10m N	<table><tr><td data-bbox="2226 1875 2522 2037"> Neil Dusheiko Architects Unit 12c Canonbury Yard 202-208 New North Road London N1 7BJ tel: 0207 3548 106 www.neildusheiko.com </td><td data-bbox="2522 1875 2902 2037"> © Mr & Mrs Wolff 47 Mountview Road N4 4SS Proposed Roof Plan PR_102 October 2024 Scale: 1:100 @ A3 </td></tr><tr><td colspan="2"></td><td data-bbox="2902 1875 2902 2037">PLANNING</td></tr></table>	Neil Dusheiko Architects Unit 12c Canonbury Yard 202-208 New North Road London N1 7BJ tel: 0207 3548 106 www.neildusheiko.com	© Mr & Mrs Wolff 47 Mountview Road N4 4SS Proposed Roof Plan PR_102 October 2024 Scale: 1:100 @ A3			PLANNING
Neil Dusheiko Architects Unit 12c Canonbury Yard 202-208 New North Road London N1 7BJ tel: 0207 3548 106 www.neildusheiko.com	© Mr & Mrs Wolff 47 Mountview Road N4 4SS Proposed Roof Plan PR_102 October 2024 Scale: 1:100 @ A3						
		PLANNING					