

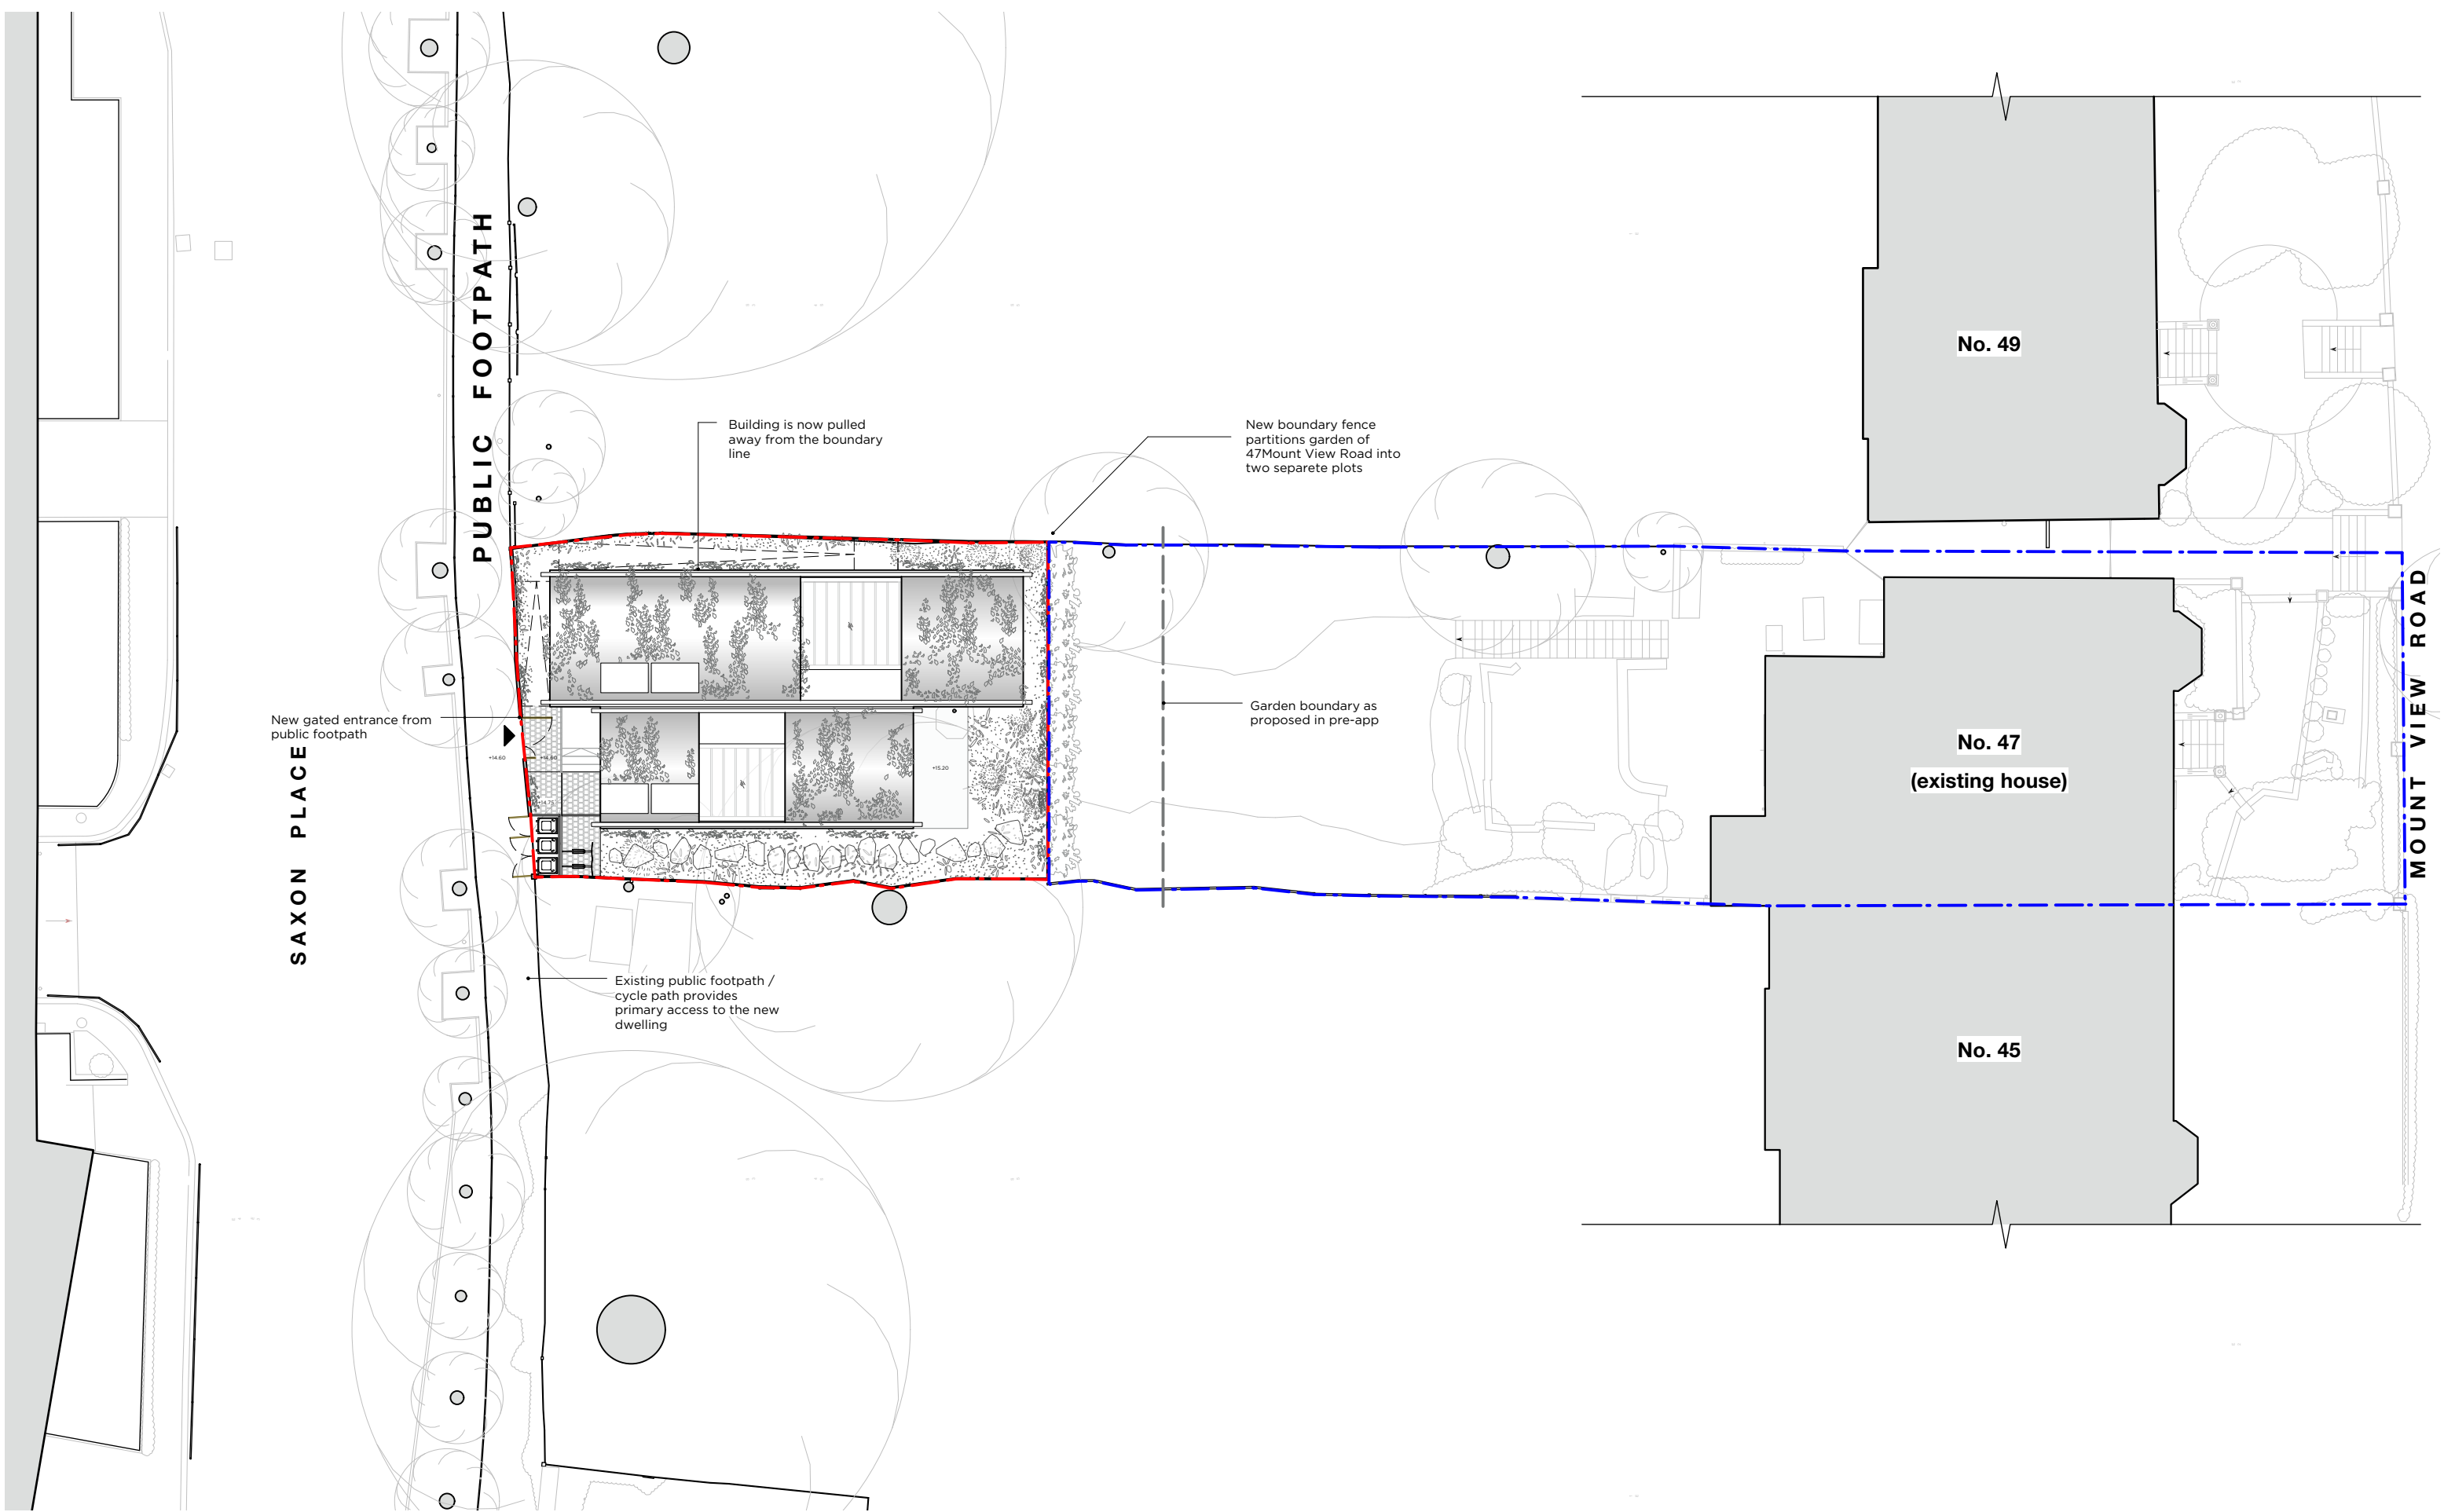


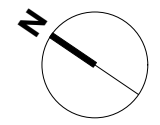

Key

- - - - - Site Boundary: New Dwelling area
- - - - - Site Boundary: Existing House and garden

 

Neil Dusheiko Architects ©
Unit 12c Canonbury Yard
202-208 New North Road
London N1 7BJ
tel: 0207 3548 106
www.neildusheiko.com

Mr & Mrs Wolff
47 Mountview Road N4 4SS
Proposed Site Plan
PR_100
October 2024

Scale: 1:200 @ A3

PLANNING