


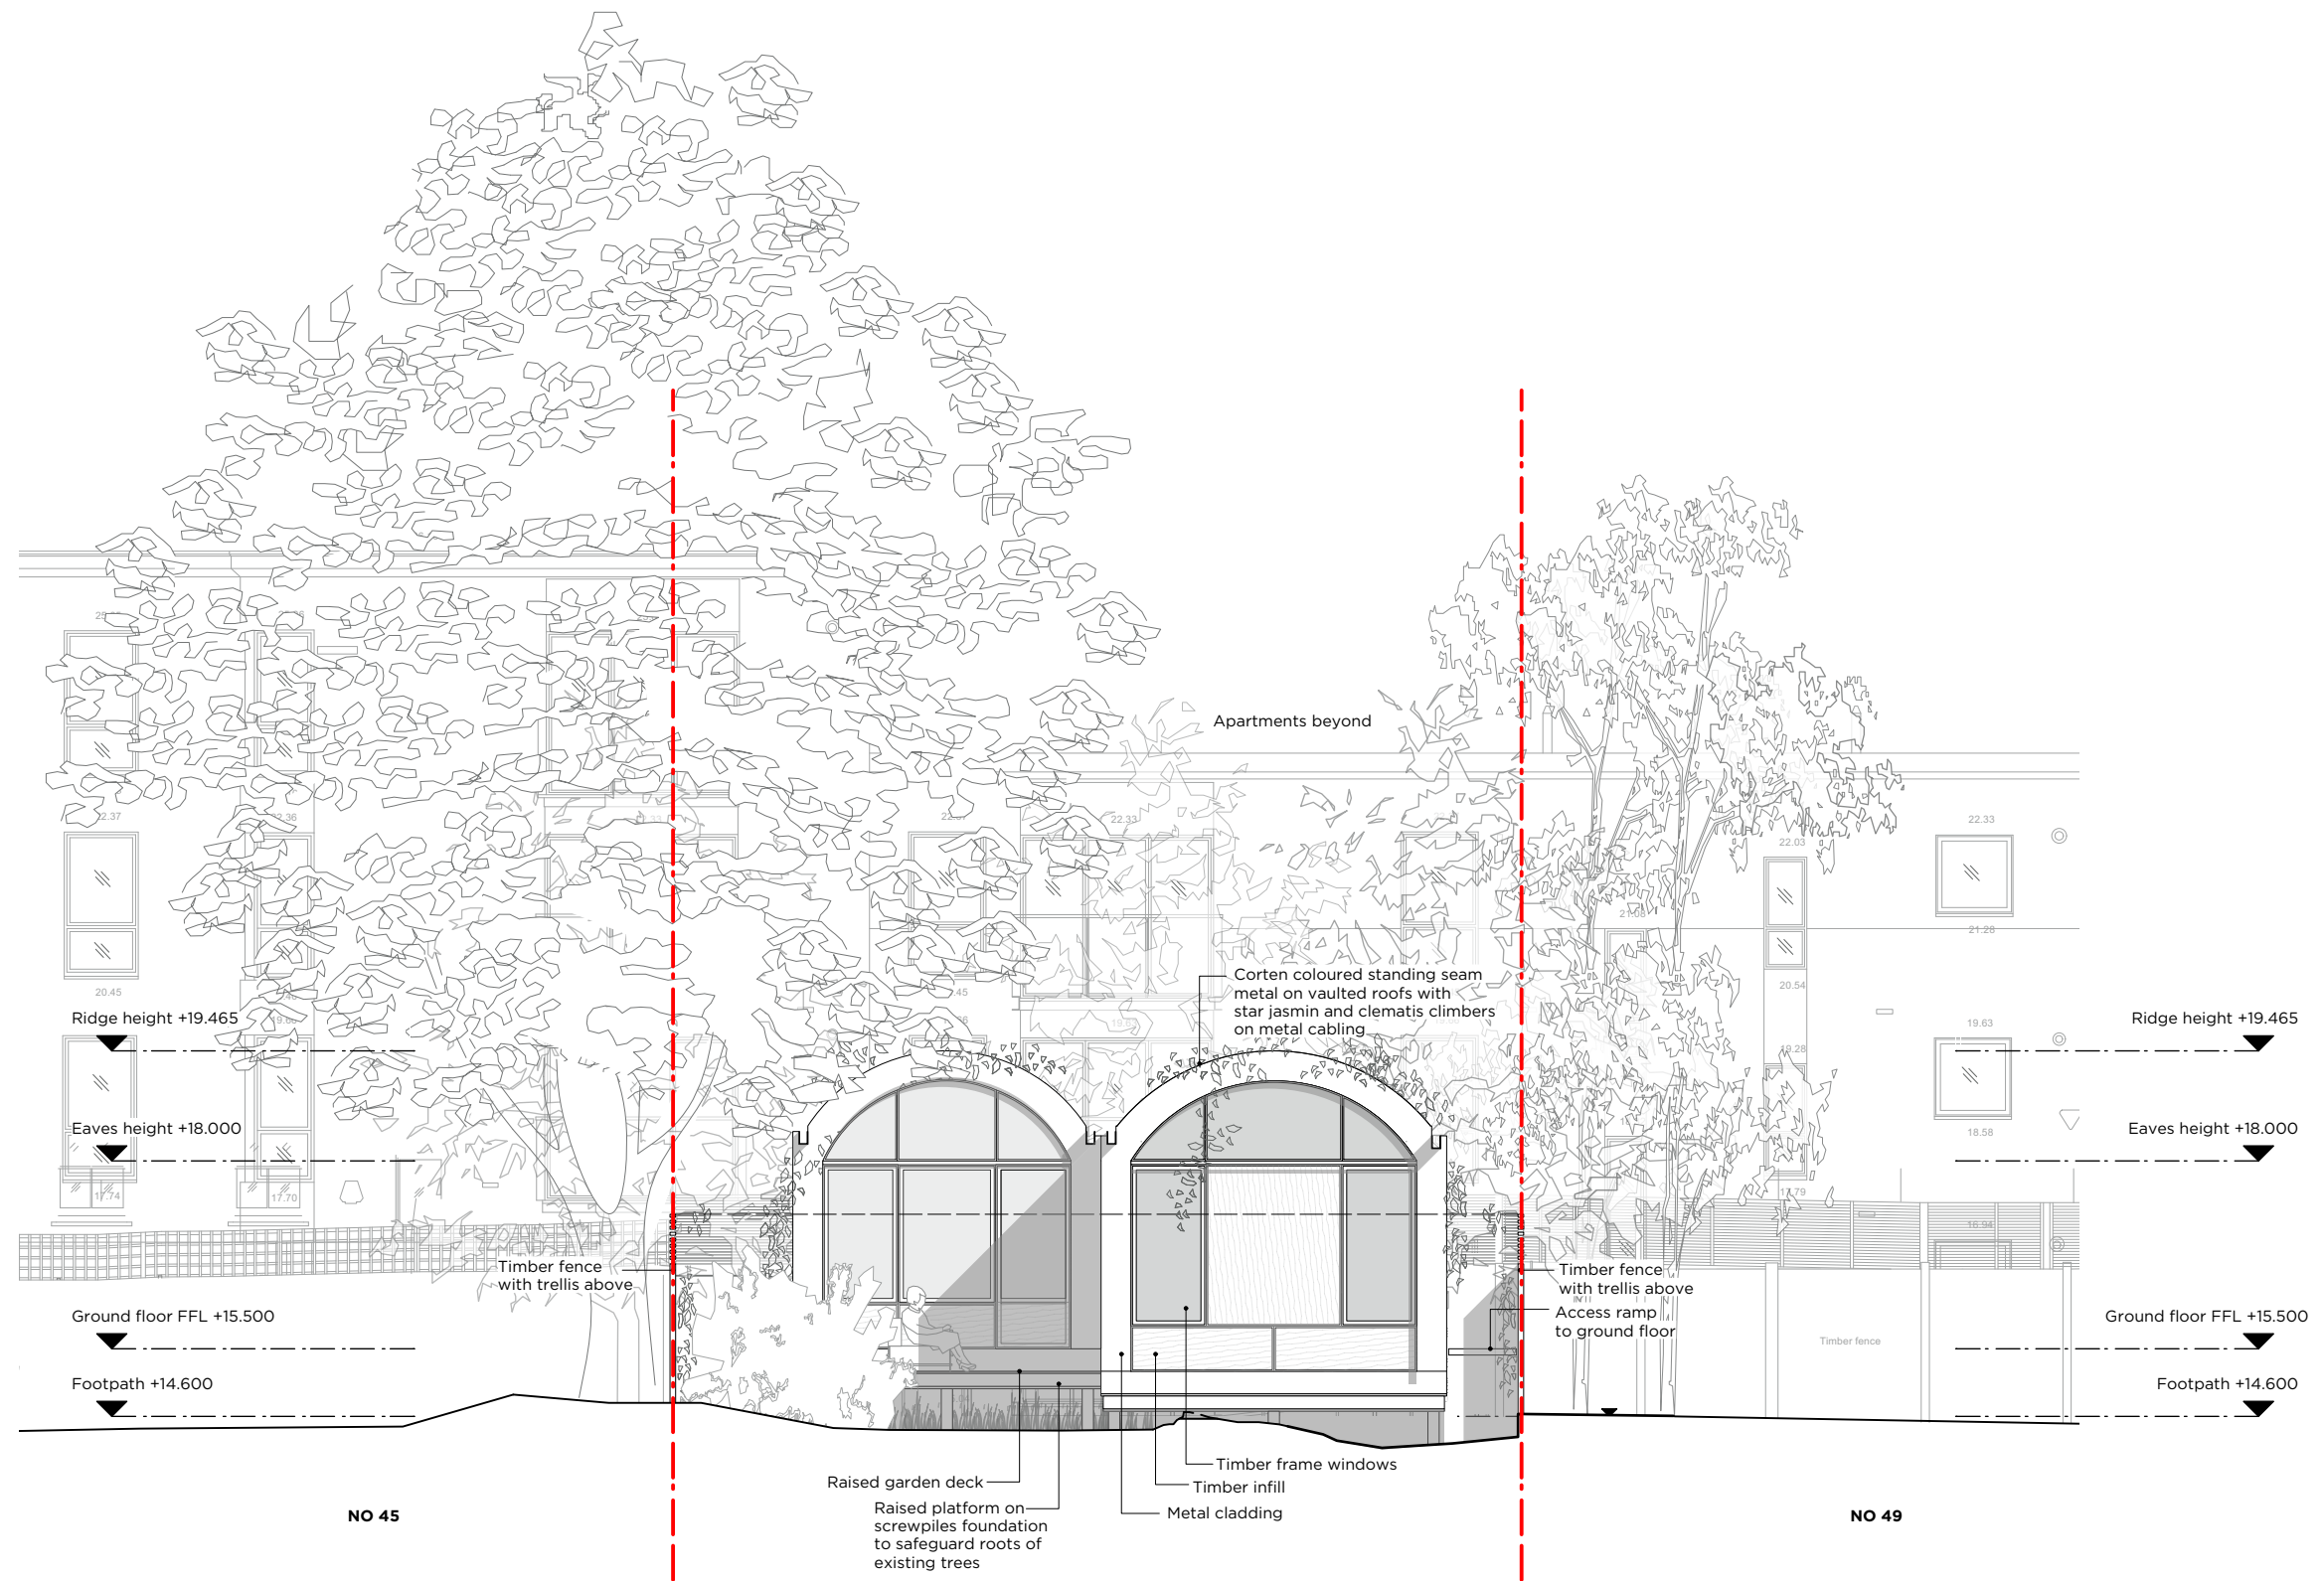


Proposed South Elevation

Key

- Site Boundary: New Dwelling area
- Site Boundary: Existing House and garden

Scale 1:100

 

Neil Dusheiko Architects

Unit 12c Canonbury Yard
202-208 New North Road
London N1 7BJ

tel: 0207 3548 106
www.neildusheiko.com

©

Mr & Mrs Wolff
47 Mountview Road N4 4SS

Proposed South Elevation
PR_200
October 2024

Scale: 1:100 @ A3

PLANNING