




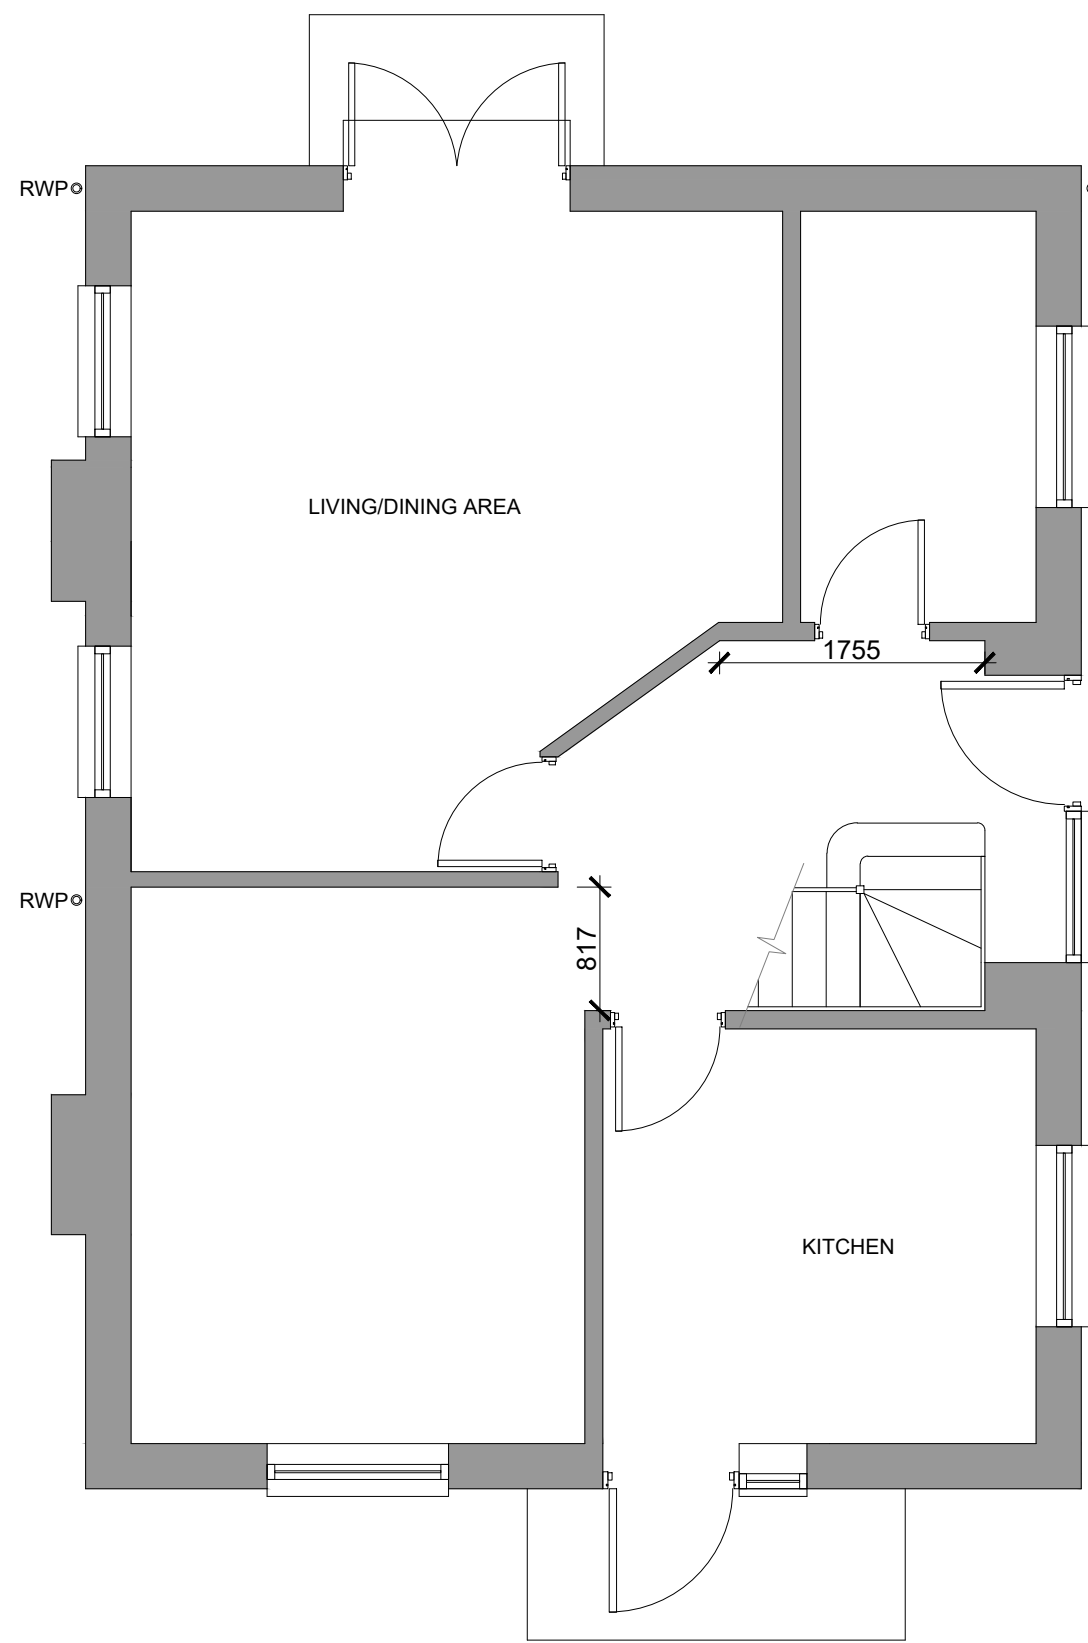


Existing Ground Floor Plan
Scale 1:50

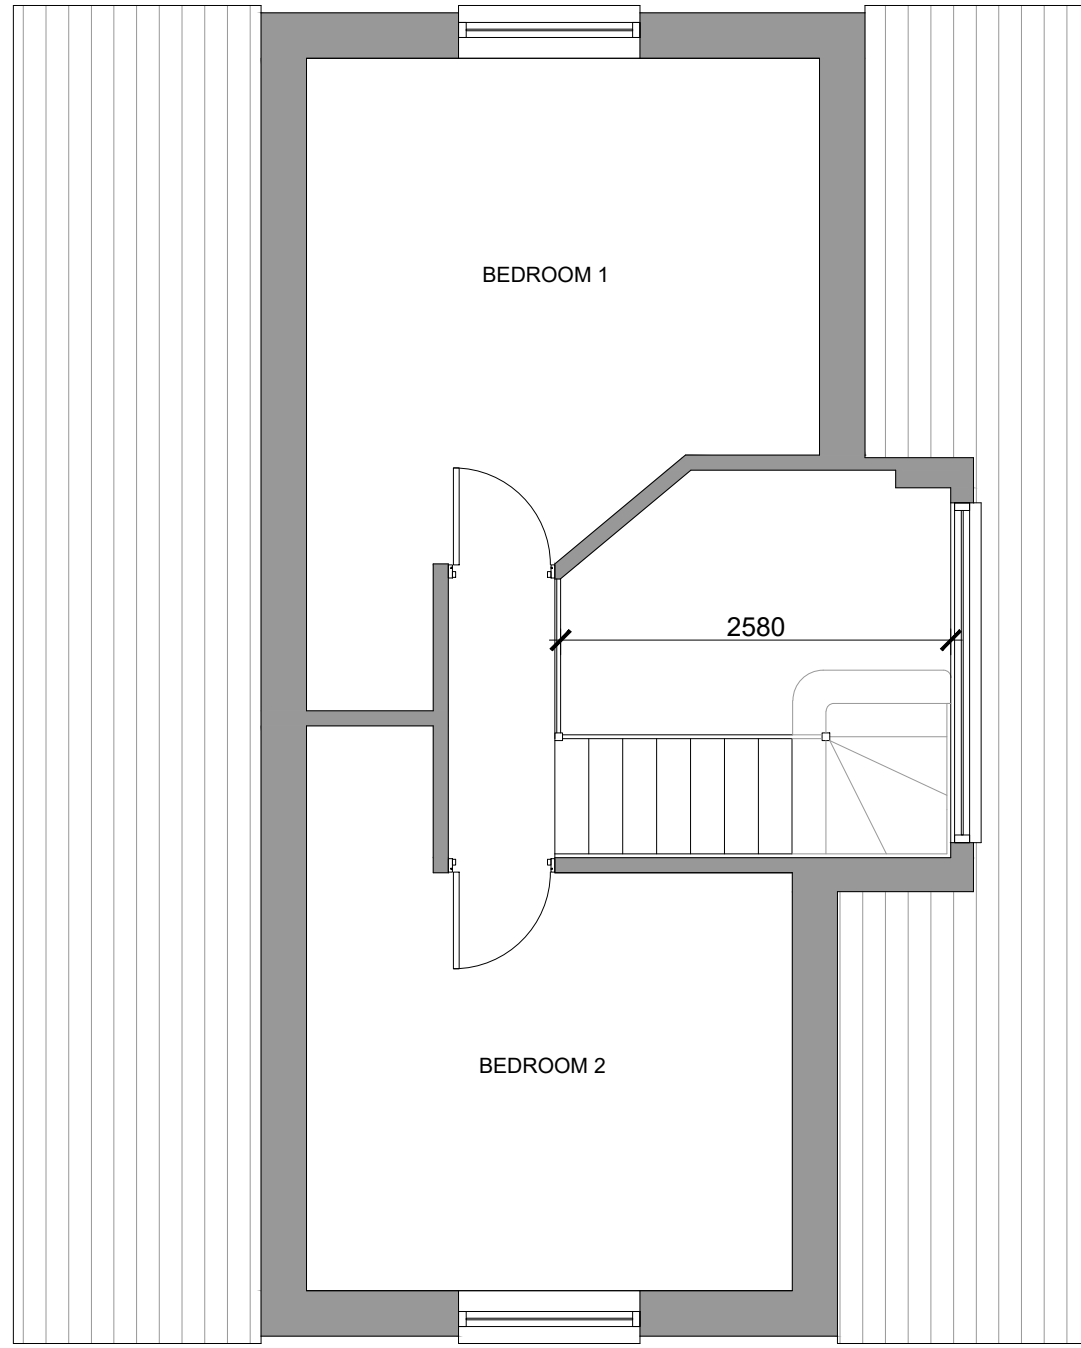



Existing First Floor Plan
Scale 1:50

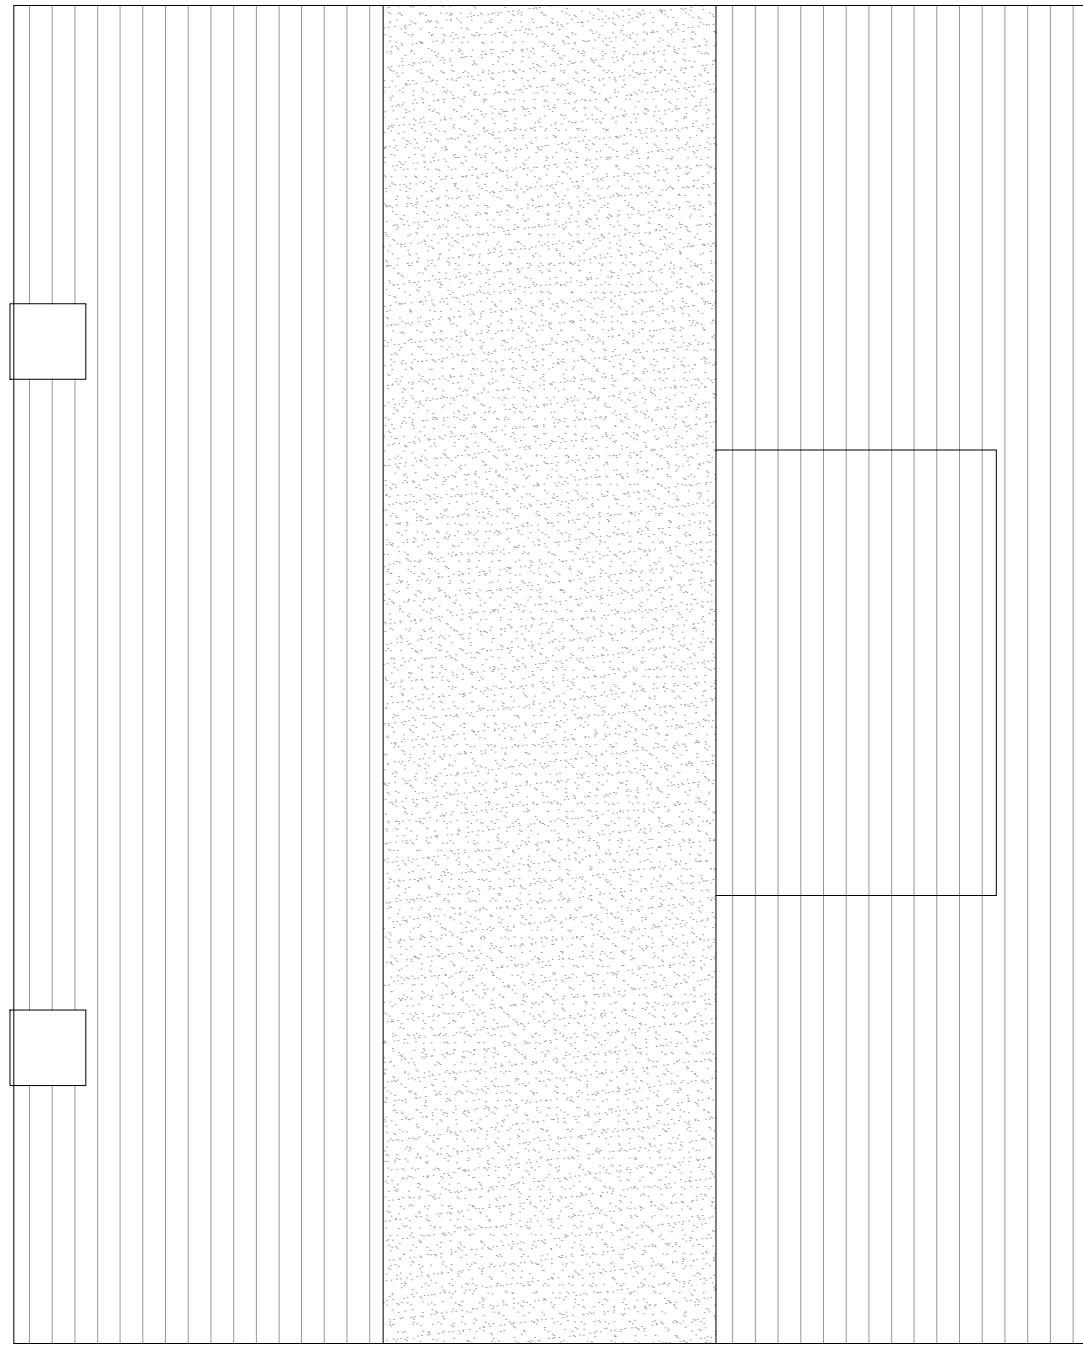

Existing Roof Plan
Scale 1:50

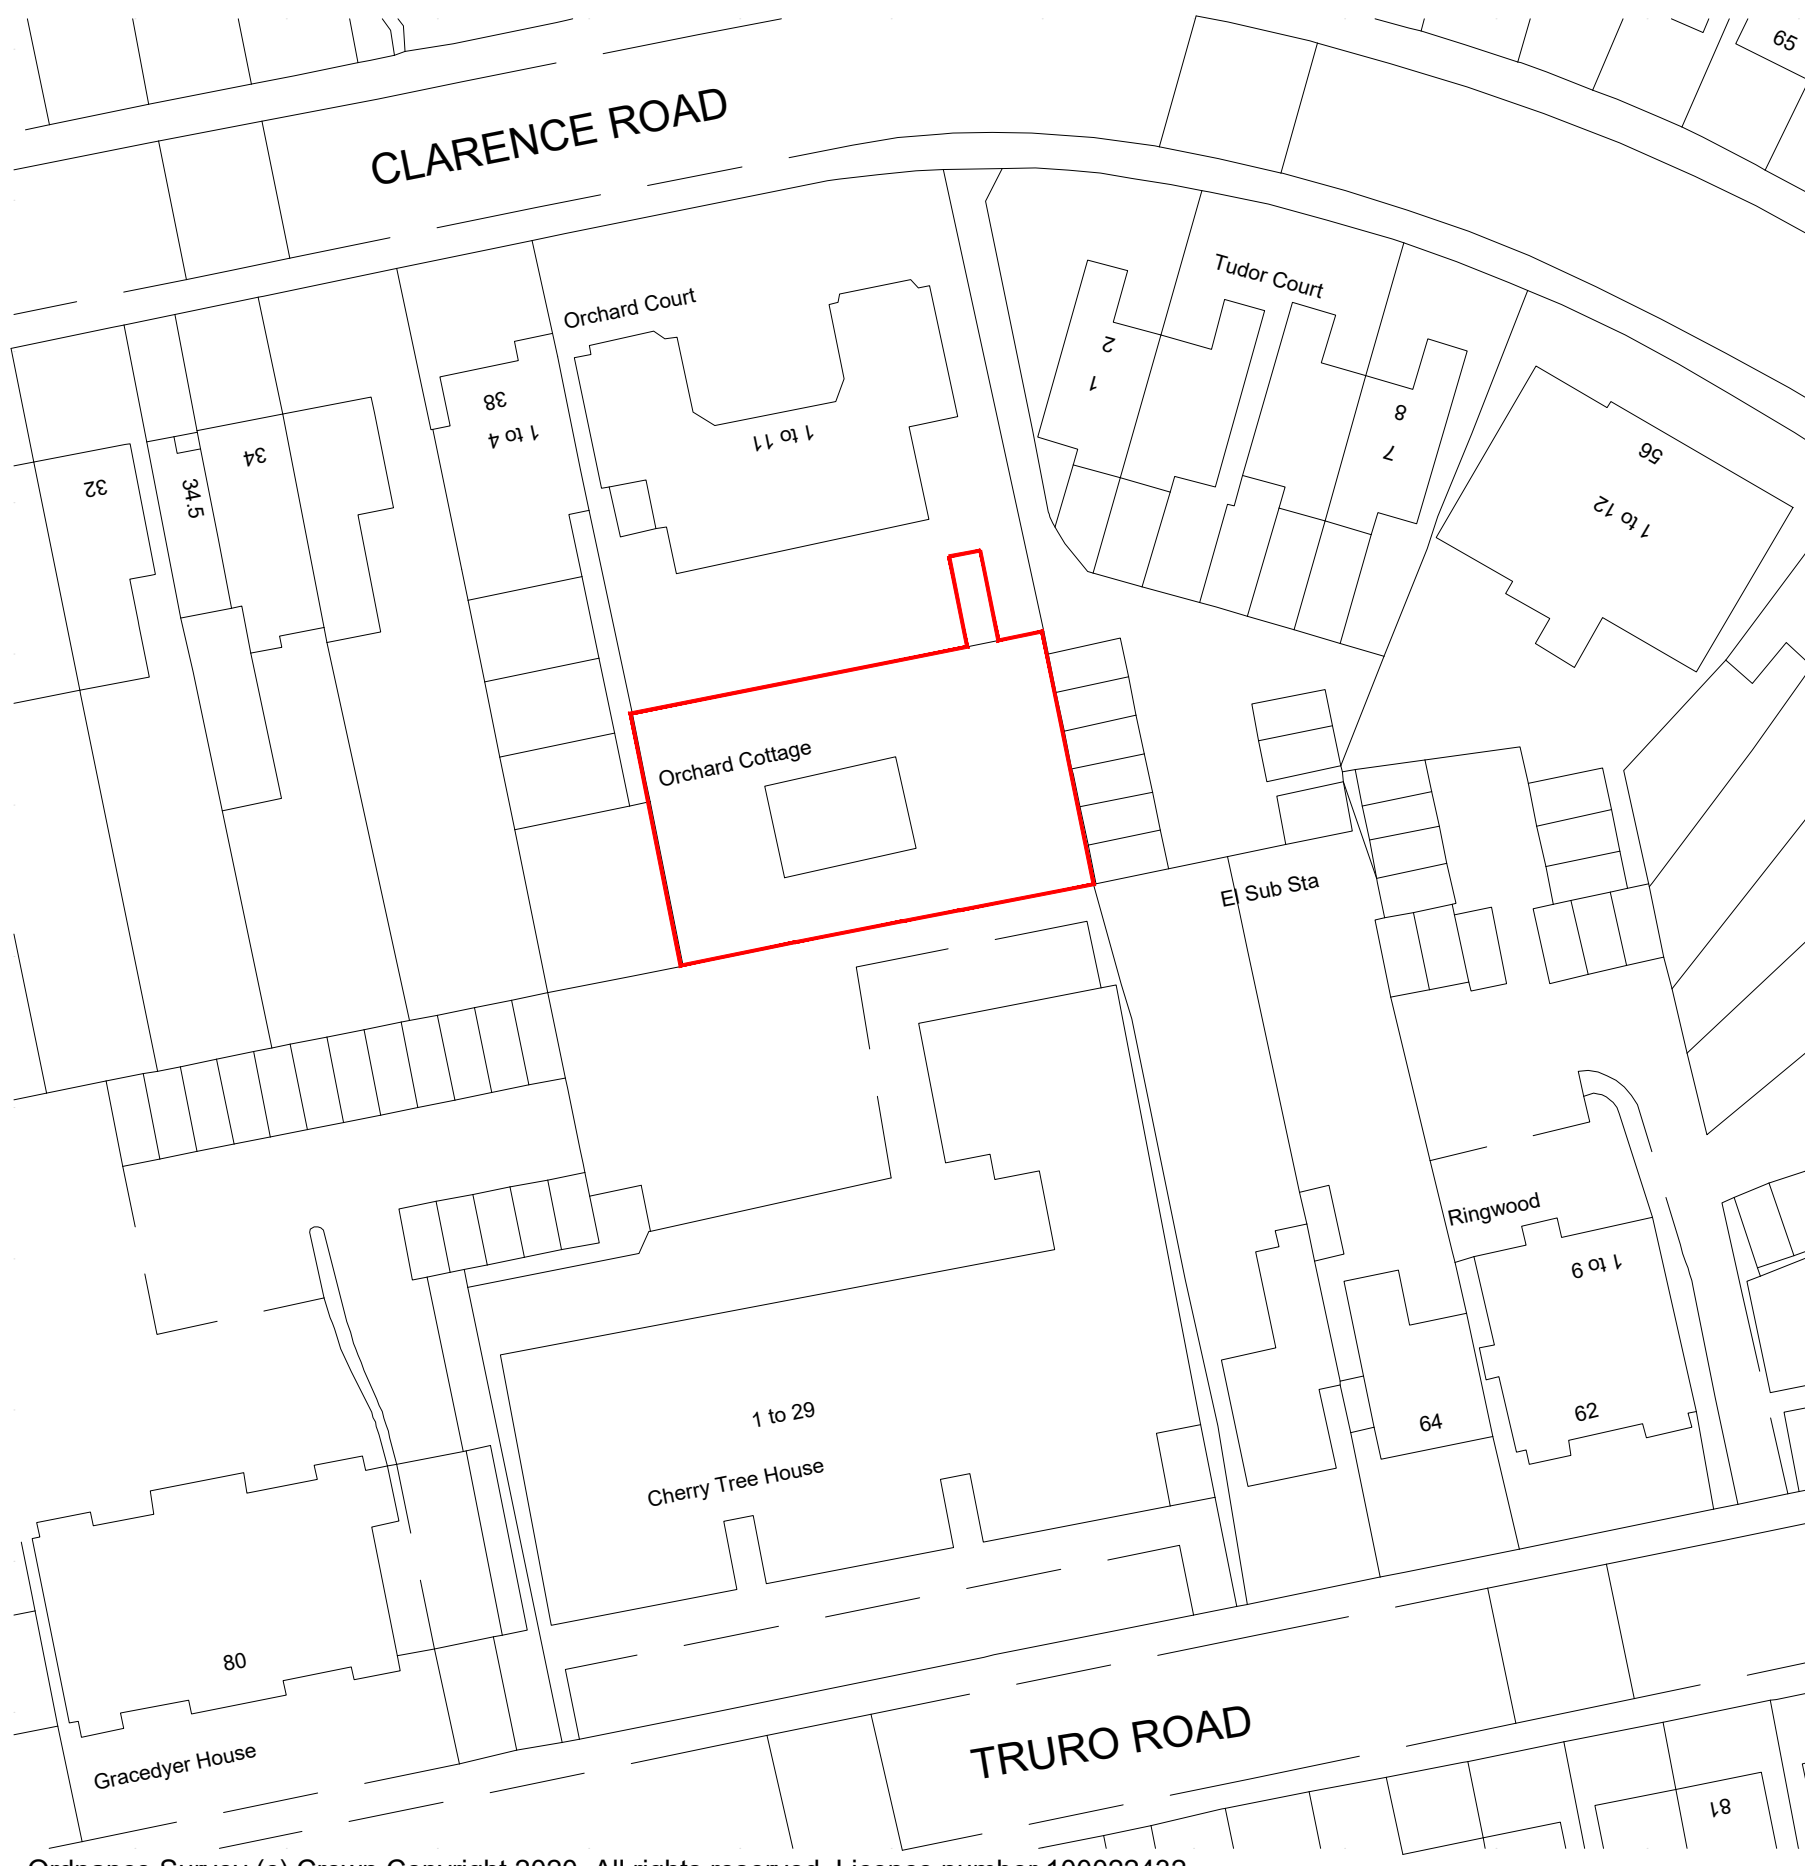


Existing Block Plan
Scale 1:50

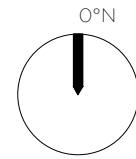 

Existing Front Elevation (A) Scale 1:50





Existing Side Elevation (C) Scale 1:50

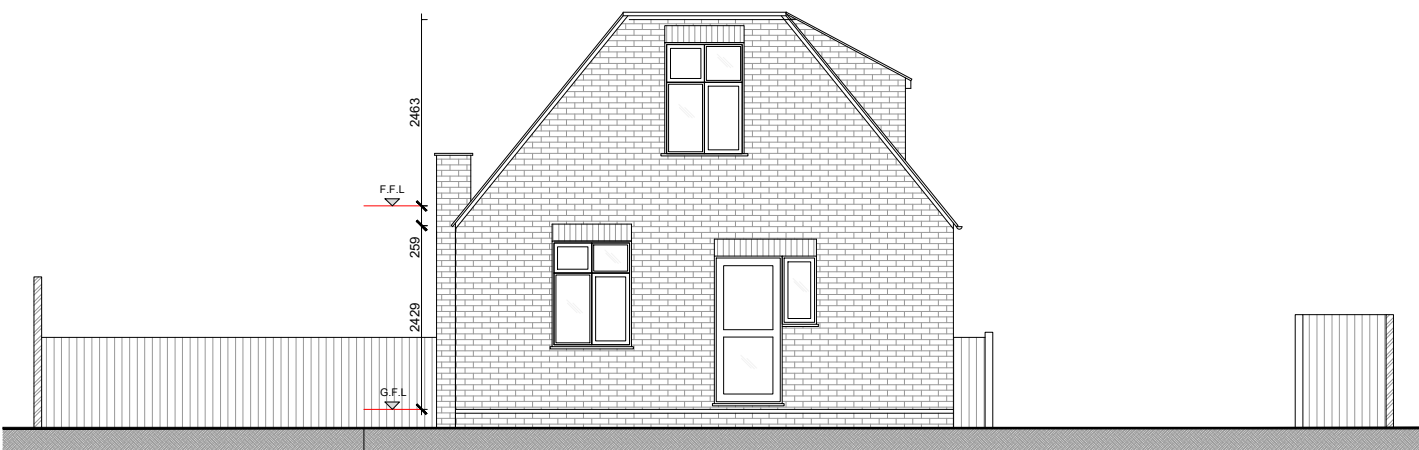





Existing Side Elevation (D) Scale 1:50



Existing Rear Elevation (B) Scale 1:50

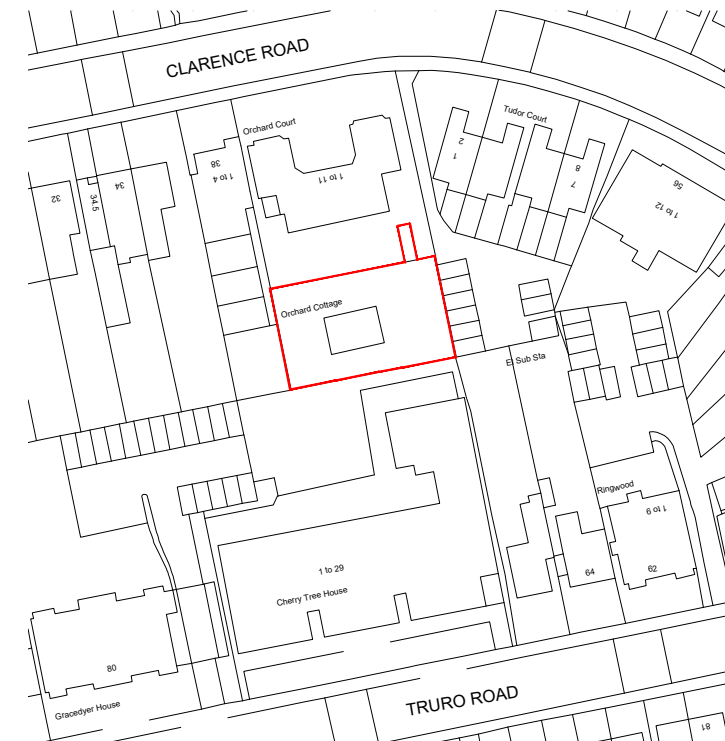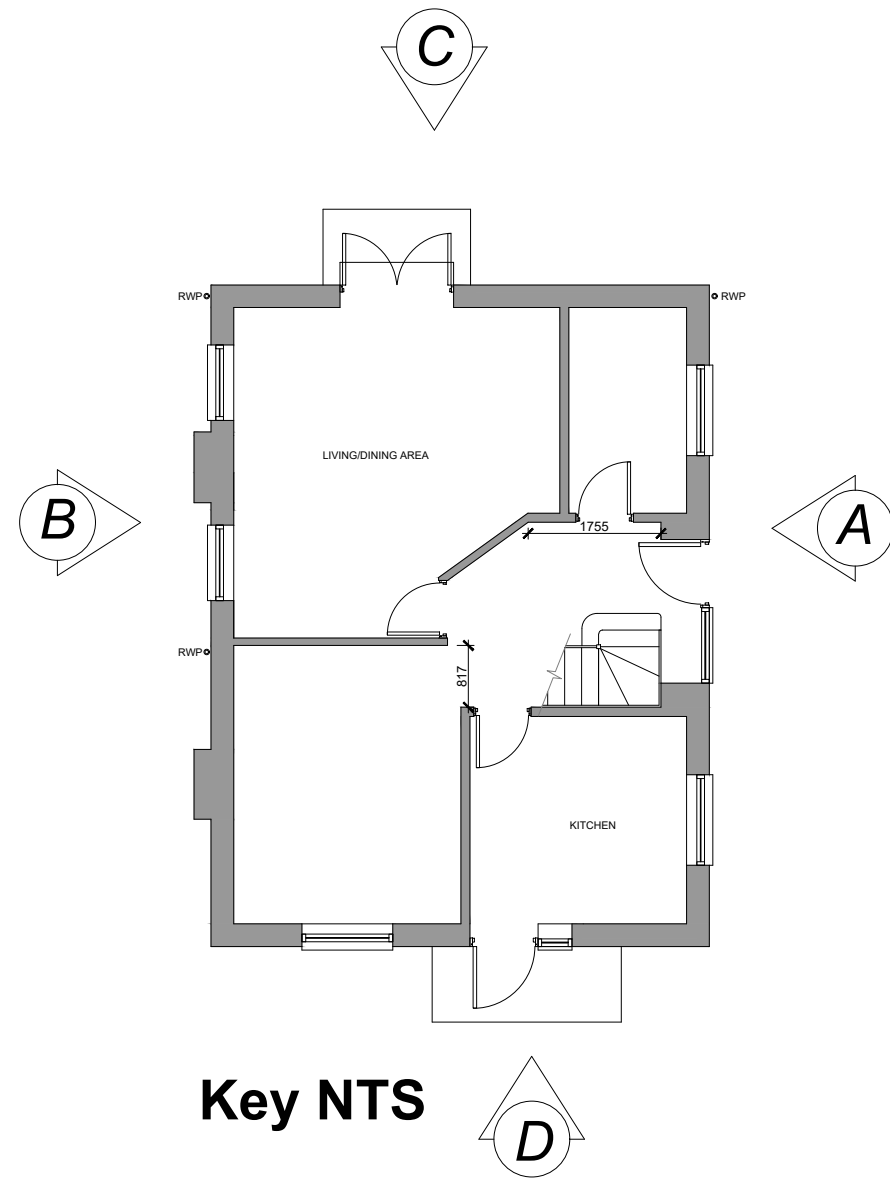

Existing Site Location Plan
Scale 1:50

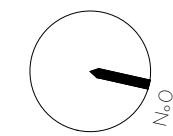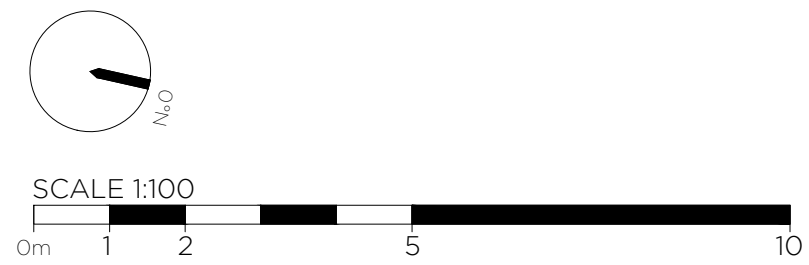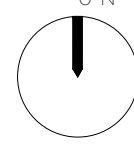 


NOTES

- ALL DIMENSIONS IN MILLIMETRES (mm) AND LEVELS IN METRES (m) ABOVE NATIONAL DATUM. ALL DIMENSIONS TO BE CHECKED ON SITE AND AGREED ON SITE WITH APPOINTED BUILDING CONTRACTOR/SHOPFITTER.
- DO NOT SCALE FROM THIS DRAWING. ONLY WRITTEN DIMENSIONS SHALL BE USED.
- THIS DRAWING IS TO BE READ IN CONJUNCTION WITH ALL RELEVANT ARCHITECTURAL DRAWINGS AND SPECIFICATIONS AS WELL AS ALL RELEVANT INFORMATION FROM THE STRUCTURAL, MEP AND CIVIL ENGINEERS.
- THIS DRAWING HAS BEEN PREPARED IN ACCORDANCE

WITH THE SCOPE OF APPOINTMENT WITH THE CLIENT AND IS SUBJECT TO THE TERMS OF THAT APPOINTMENT AND SHOULD ONLY BE USED FOR THE PURPOSE FOR WHICH IT IS INTENDED. ALL NEW CONSTRUCTION AND MATERIALS ARE TO CONFORM TO LOCAL BY LAWS, CURRENT BUILDING REGULATIONS AND BRITISH STANDARDS. THIS DRAWING AND ALL OF THE INFORMATION SHOWN IS THE PROPERTY OF @ ARCHITECT (UK) LTD AND SHALL NOT BE COPIED WHOLE, OR IN ANY PART, OR USED FOR ANY OTHER PURPOSE WITHOUT WRITTEN PERMISSION OF THE COMPANY.

REV.	DATE	DESCRIPTION	BY
B	16.02.24	REVISED FOR LPA VALIDATION	RV
A	31.05.22	REVISED FOR LPA VALIDATION	CP
PURPOSE OF ISSUE STAGE 03			STATUS S3

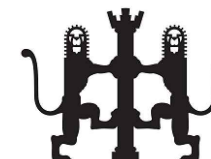

@ Architect (UK) Ltd
Suite 2, Clocktower
House, Station Road
West Horndon, Essex
CM13 3XL
01708 477899
office@architect.ltd.uk
www.architect.ltd.uk

CLIENT
CJ Pilgrim Properties Ltd
PROJECT
Orchard Cottage
Clarence Road,
London, N22 8PL

DRAWING TITLE
Existing Ground, First & Roof Plans & Elevations

SCALE @ A1
AS SHOWN

DRAWN
NP

CHECKED

DRAWING No
20.0230-A-PL-DR-XX-EX01

REV
B