


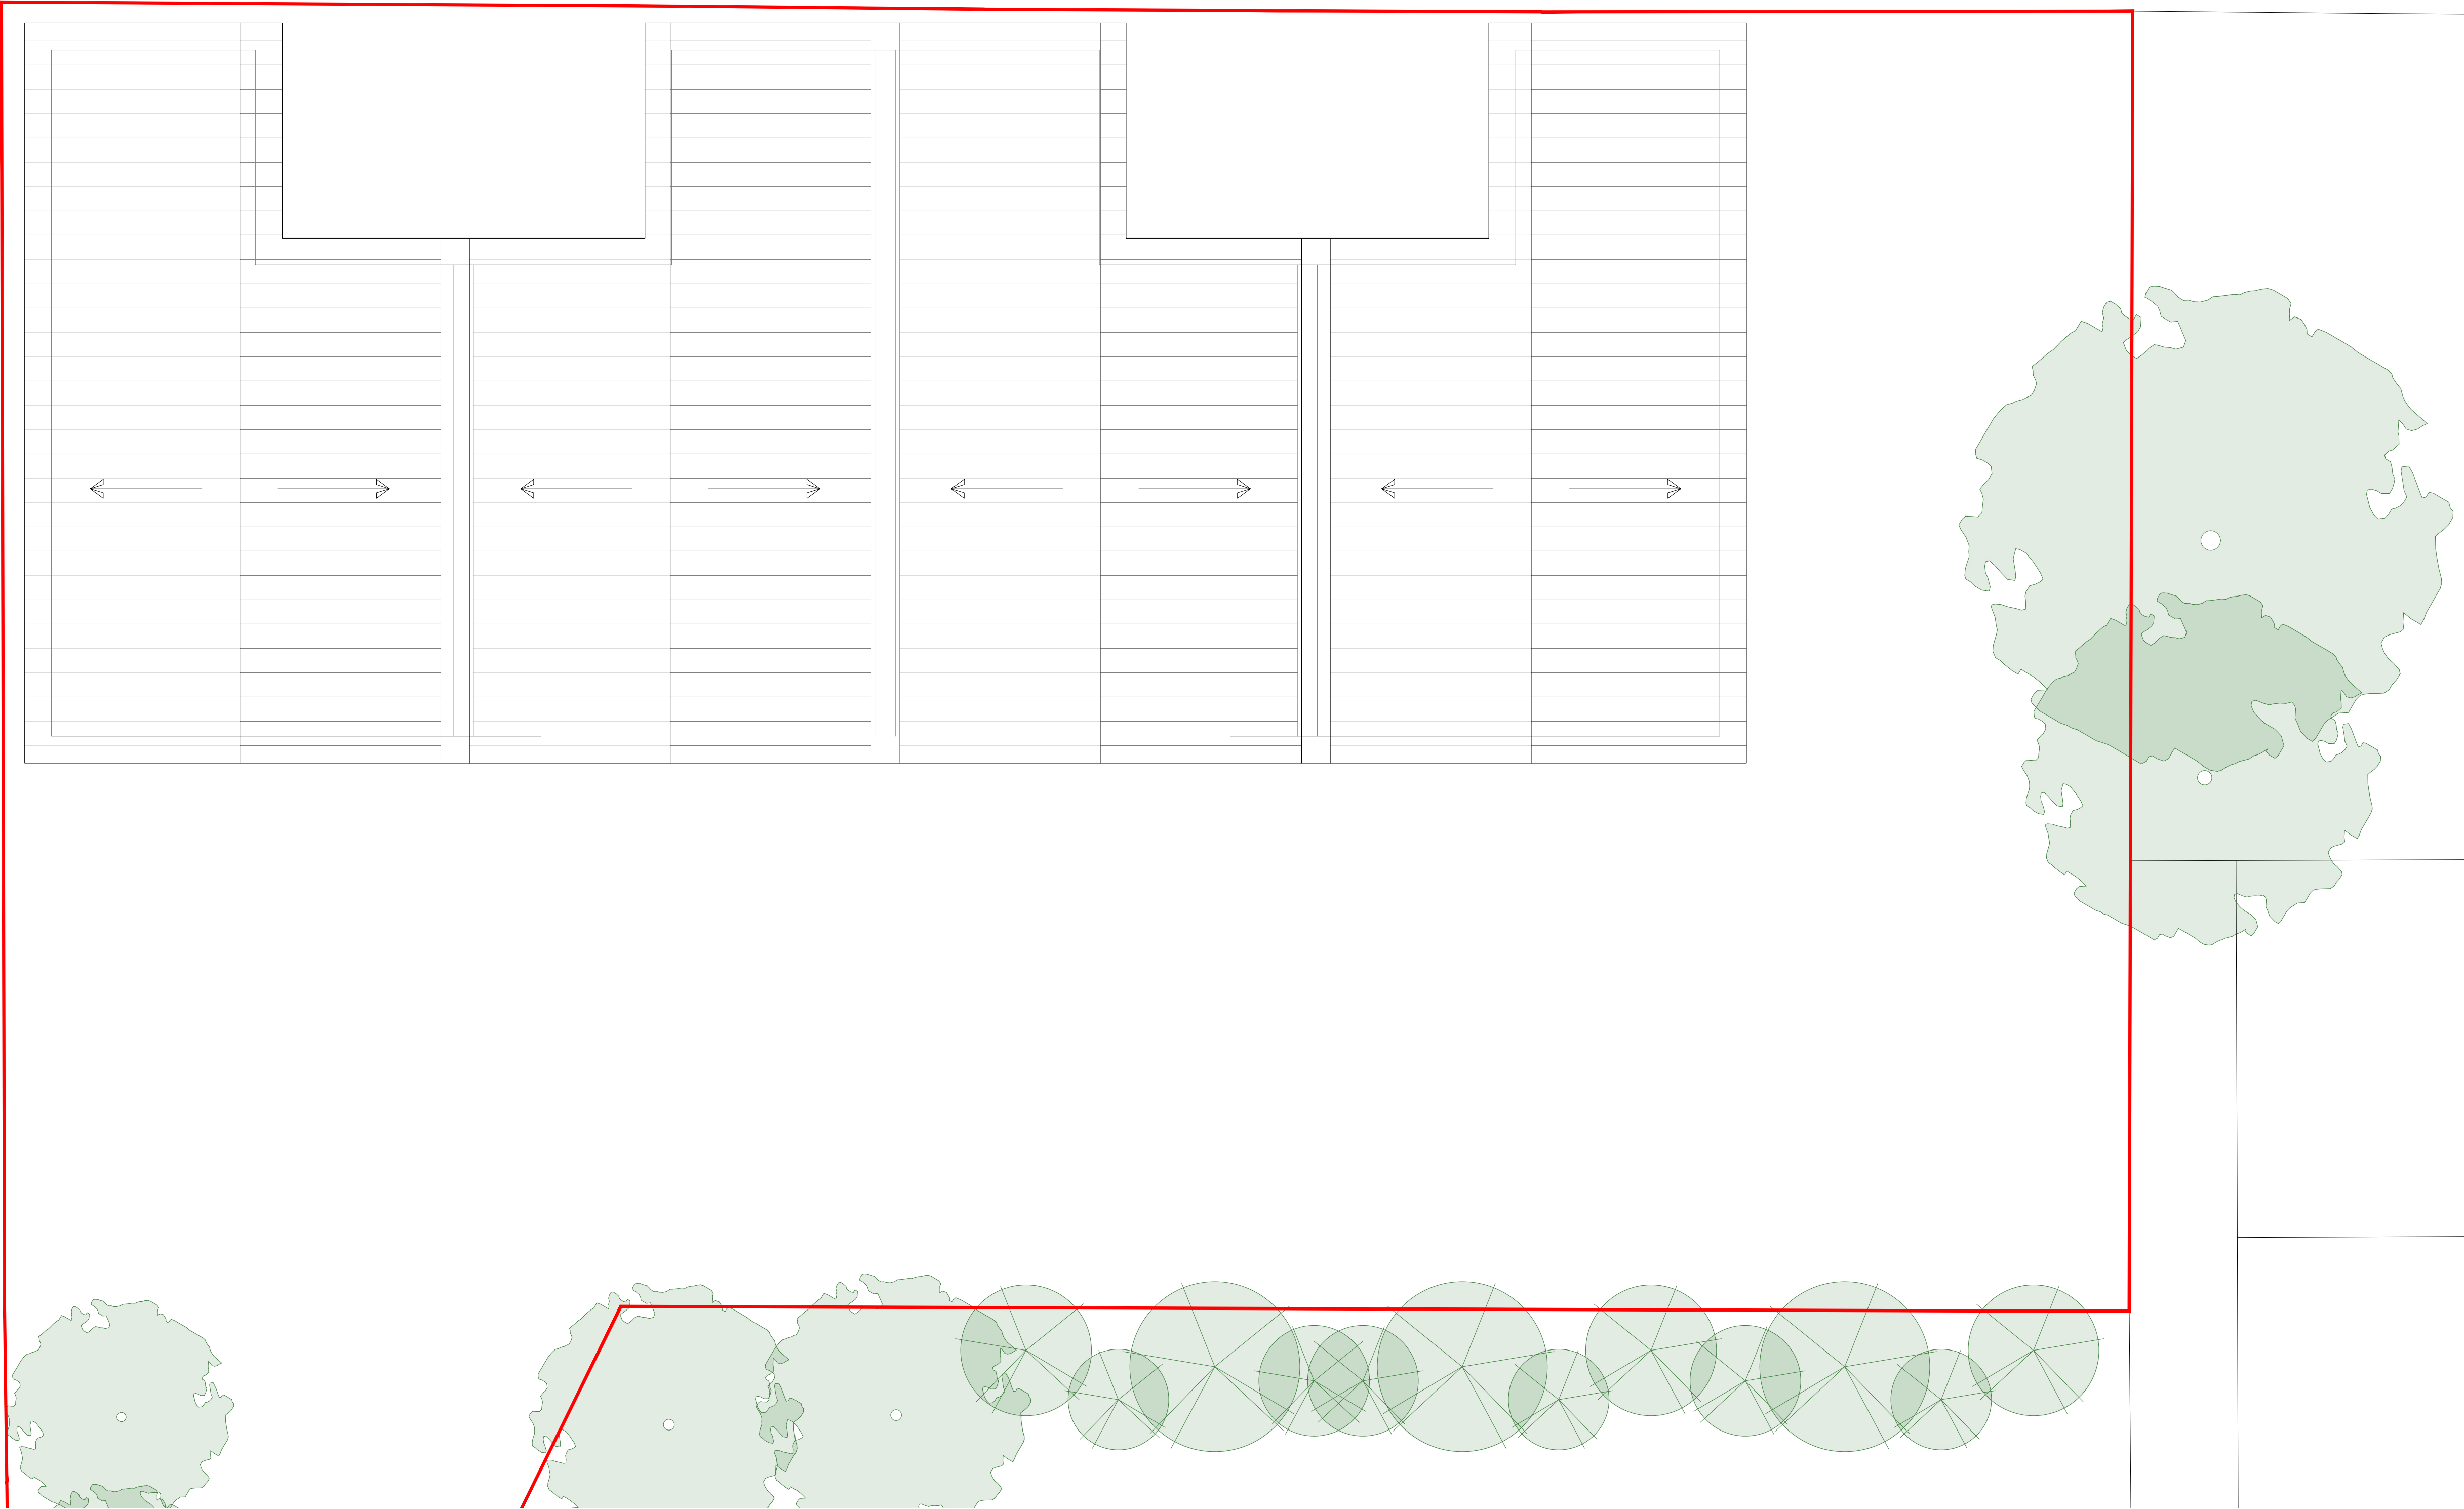

Proposed Roof Plan
Scale 1:50


KEY - 4 MEWS HOUSES			
	GIA (SQM)	BEDROOMS	PEOPLE
NO.1	80.8	2	4
NO.2	80.8	2	4
NO.3	80.8	2	4
NO.4	80.8	2	4
KEY - OTHER			
CYCLE ST.	10 X SECURE LOCKABLE STORAGE		
CAR	CAR FREE DEVELOPMENT		
REFUSE	REFUSE ALLOCATION TO THE FRONT		

REV.	DATE	DESCRIPTION	BY
D	14.02.24	REVISED FOR LPA COMMENTS	RV
C	17.05.23	REVISED FOR LPA COMMENTS	RV
B	17.10.22	REVISED FOR LPA VALIDATION	CP
A	31.05.22	REVISED FOR LPA VALIDATION	CP
PURPOSE OF ISSUE STAGE 03			STATUS S3

NOTES

- ALL DIMENSIONS IN MILLIMETRES (mm) AND LEVELS IN METRES (m) ABOVE NATIONAL DATUM. ALL DIMENSIONS TO BE CHECKED ON SITE AND AGREED ON SITE WITH APPOINTED BUILDING CONTRACTOR/SHOPFITTER.
- DO NOT SCALE FROM THIS DRAWING. ONLY WRITTEN DIMENSIONS SHALL BE USED.
- THIS DRAWING IS TO BE READ IN CONJUNCTION WITH ALL RELEVANT ARCHITECTURAL DRAWINGS AND SPECIFICATIONS AS WELL AS ALL RELEVANT INFORMATION FROM THE STRUCTURAL, MEP AND CIVIL ENGINEERS.
- THIS DRAWING HAS BEEN PREPARED IN ACCORDANCE

WITH THE SCOPE OF APPOINTMENT WITH THE CLIENT AND IS SUBJECT TO THE TERMS OF THAT APPOINTMENT AND SHOULD ONLY BE USED FOR THE PURPOSE FOR WHICH IT IS INTENDED. ALL NEW CONSTRUCTION AND MATERIALS ARE TO CONFORM TO LOCAL BY LAWS, CURRENT BUILDING REGULATIONS AND BRITISH STANDARDS. THIS DRAWING AND ALL OF THE INFORMATION SHOWN IS THE PROPERTY OF @ ARCHITECT (UK) LTD AND SHALL NOT BE COPIED WHOLE, OR IN ANY PART, OR USED FOR ANY OTHER PURPOSE WITHOUT WRITTEN PERMISSION OF THE COMPANY.

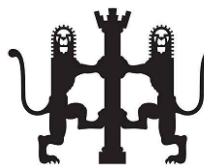

@ Architect (UK) Ltd
Suite 2, Clocktower
House, Station Road
West Horndon, Essex
CM13 3XL
01708 477899
office@architect.ltd.uk
www.architect.ltd.uk

CLIENT	
CJ Pilgrim Properties Ltd	
PROJECT	
Orchard Cottage	
Clarence Road, London, N22 8PL	

DRAWING TITLE	
Proposed Roof Plan	
SCALE @ A1 1:50	
DRAWN CP/RV	CHECKED
DRAWING No 20.0230-A-PL-DR-XX-PL05	REV D