




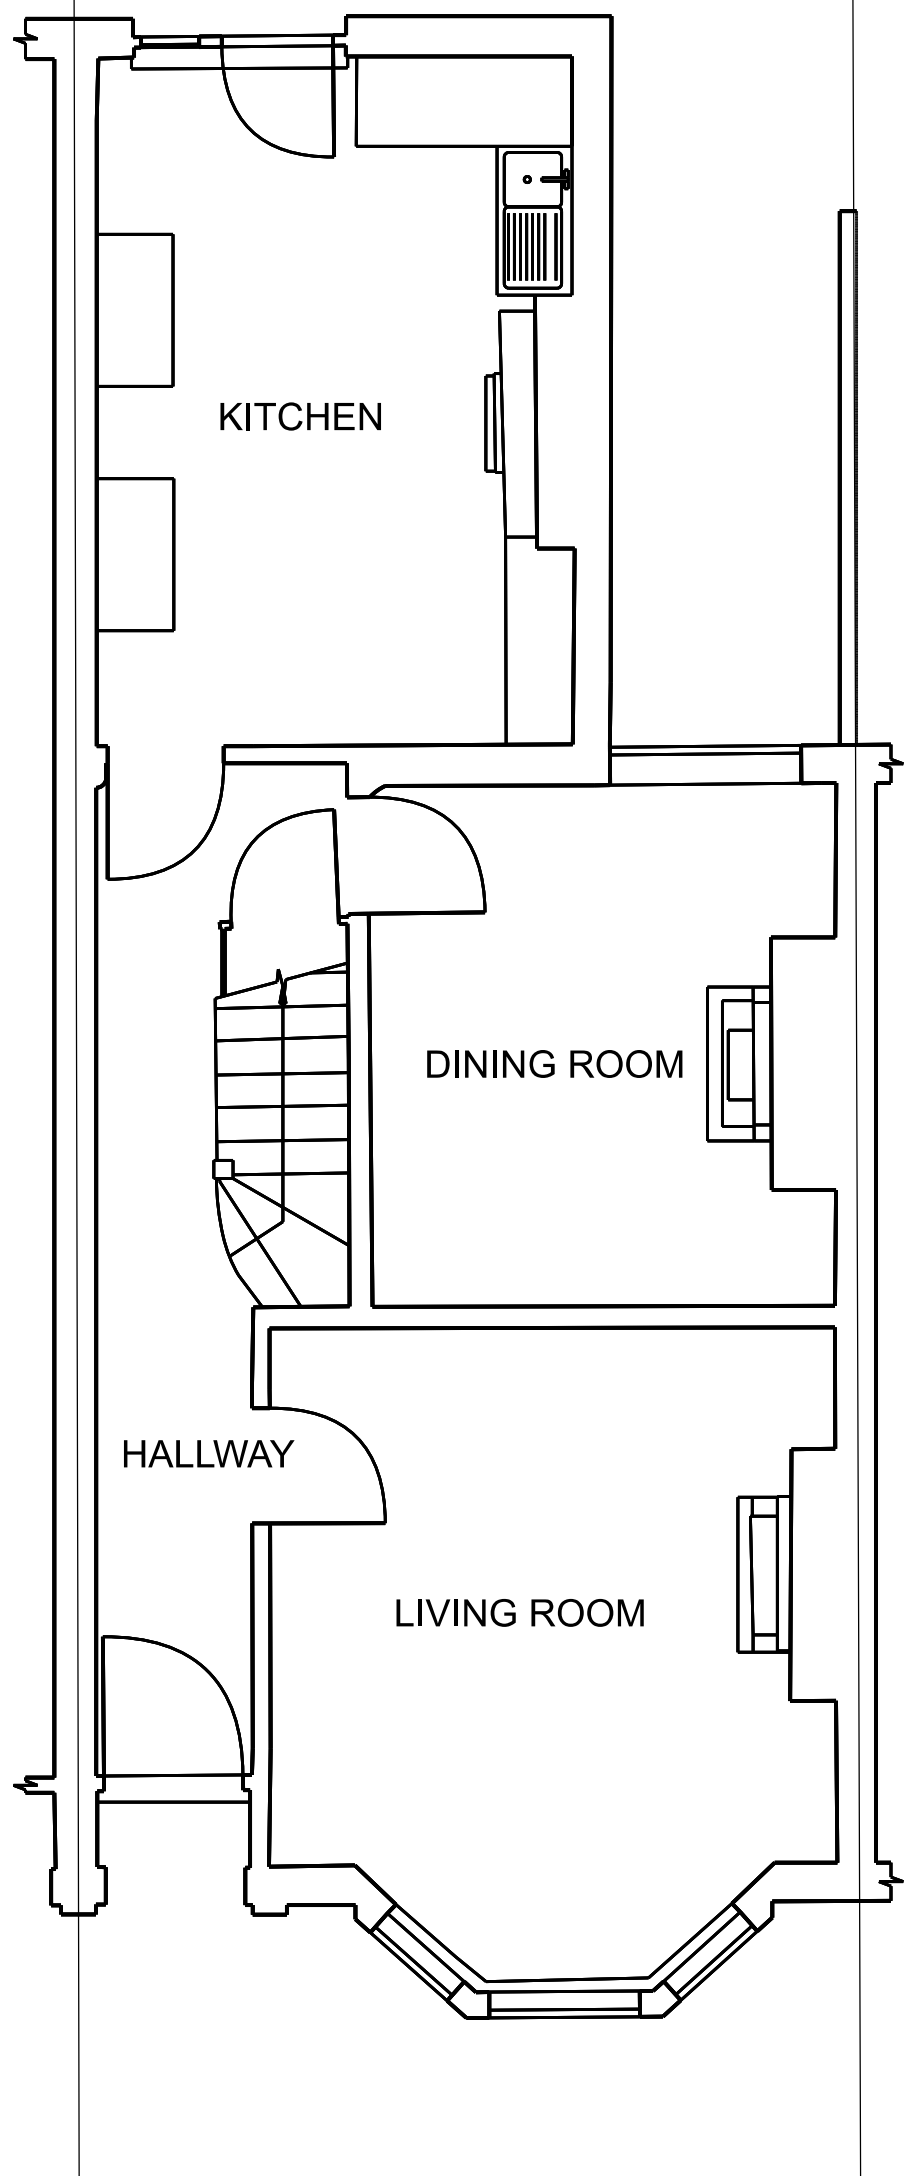

01 GROUND FLOOR
PLAN - SCALE 1:50

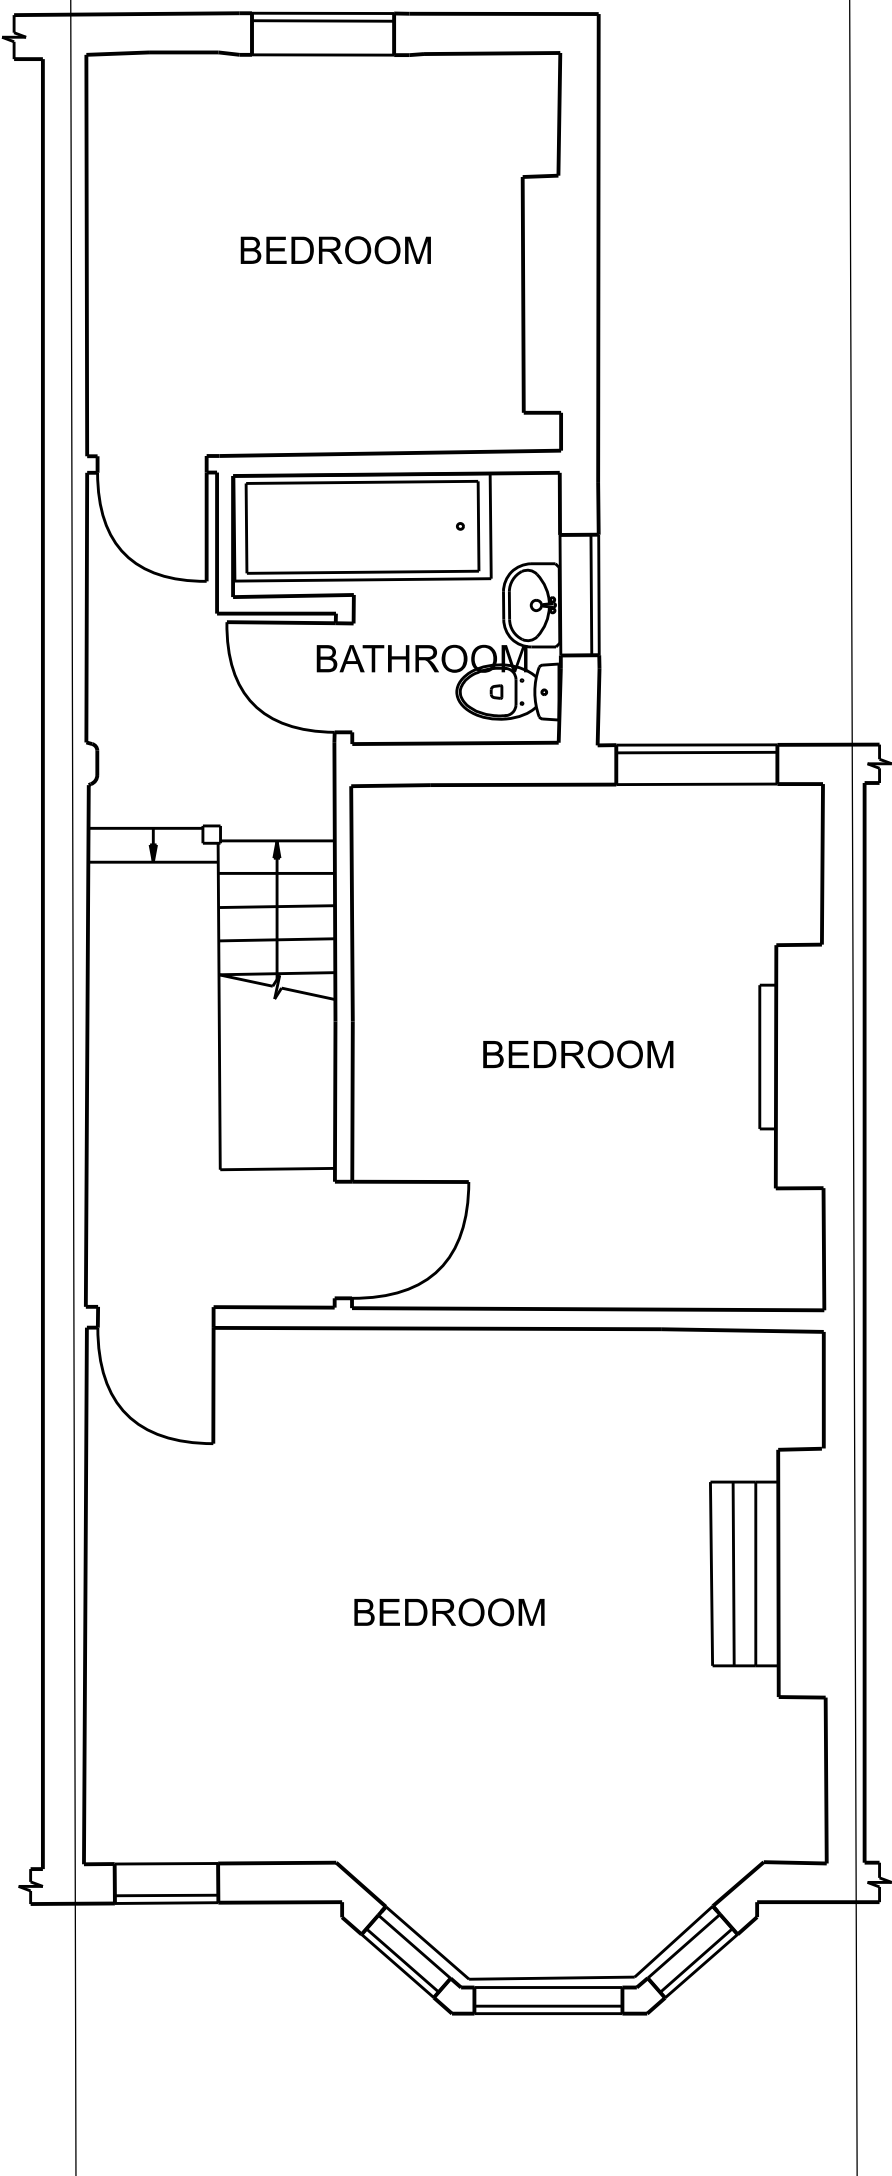

02 FIRST FLOOR
PLAN - SCALE 1:50

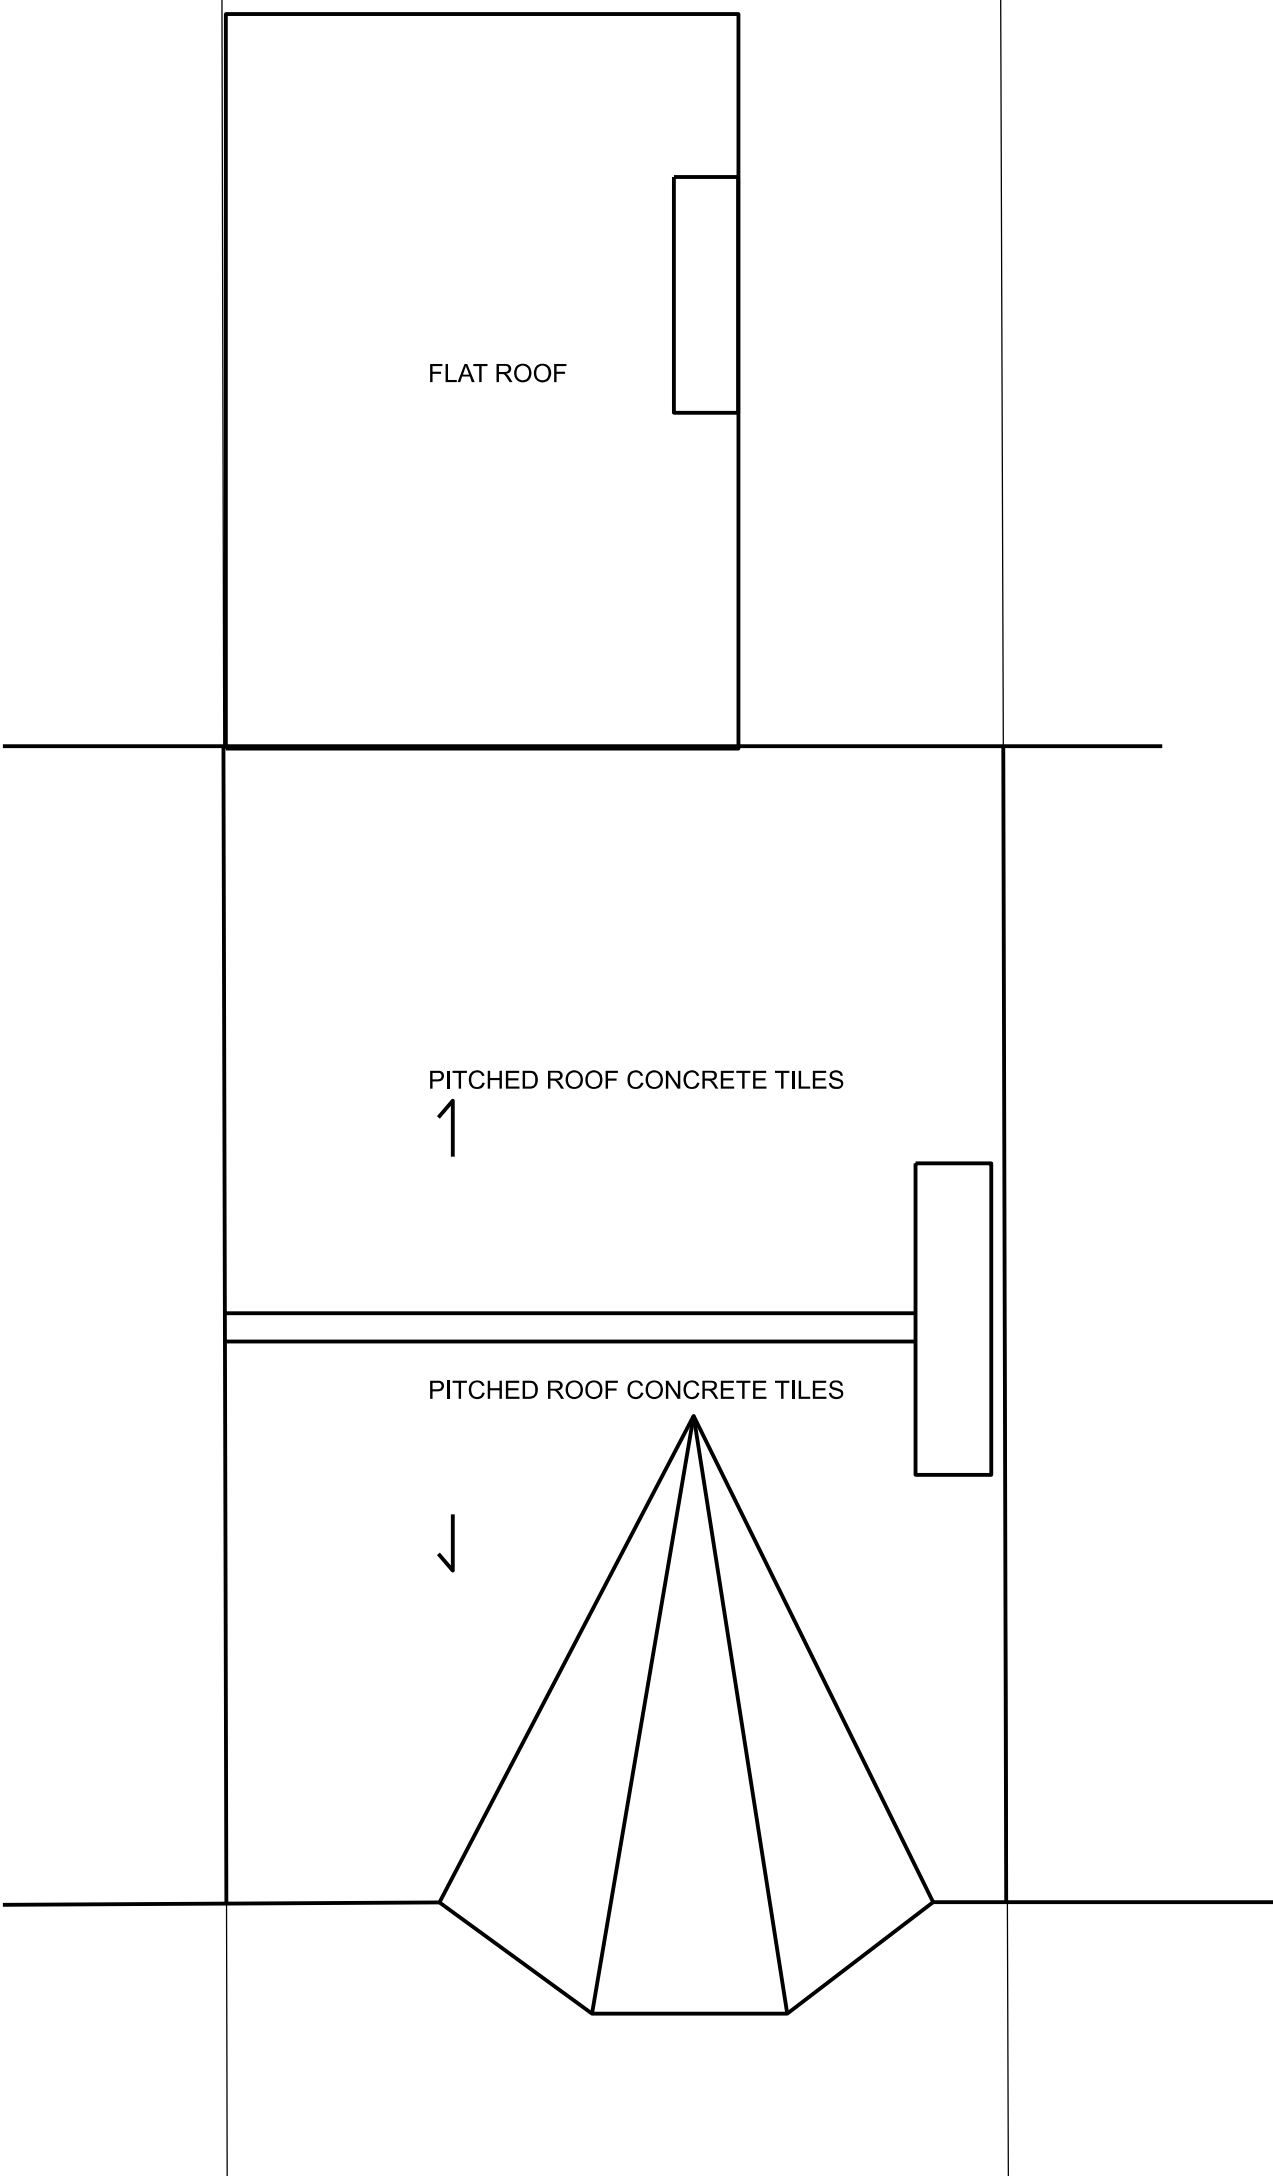


03 ROOF
PLAN - SCALE 1:50

Rev	Date	Description	By	Checked
01	03/10/2024	FOR PLANNING	ED	ED

Do not Scale. Use figured dimensions only. All dimensions to be checked on site

All drawings to be read in conjunction with the Engineers' drawings. Any discrepancies between consultants drawings to be reported to the Architect before any work commences.

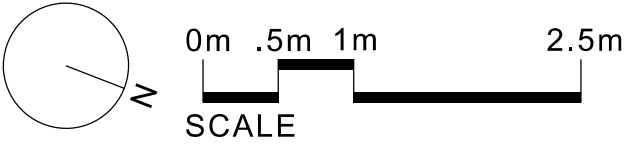

Eleanor Dodman Architects

+44 (0) 7595732332
www.eleanordodman.com

Unit 15, Regent Studios,
8 Andrews Rd,
Hackney,
E8 4QN

Project: HANDSWORTH ROAD
Title: EXISTING FLOOR PLANS

Scale @A1: 1:50
Scale @A3: 1:100

Drawing and CAD File Number:
0100-EDA-XX-XX-A-0100

Rev:
-

© eleanor dodman architects