


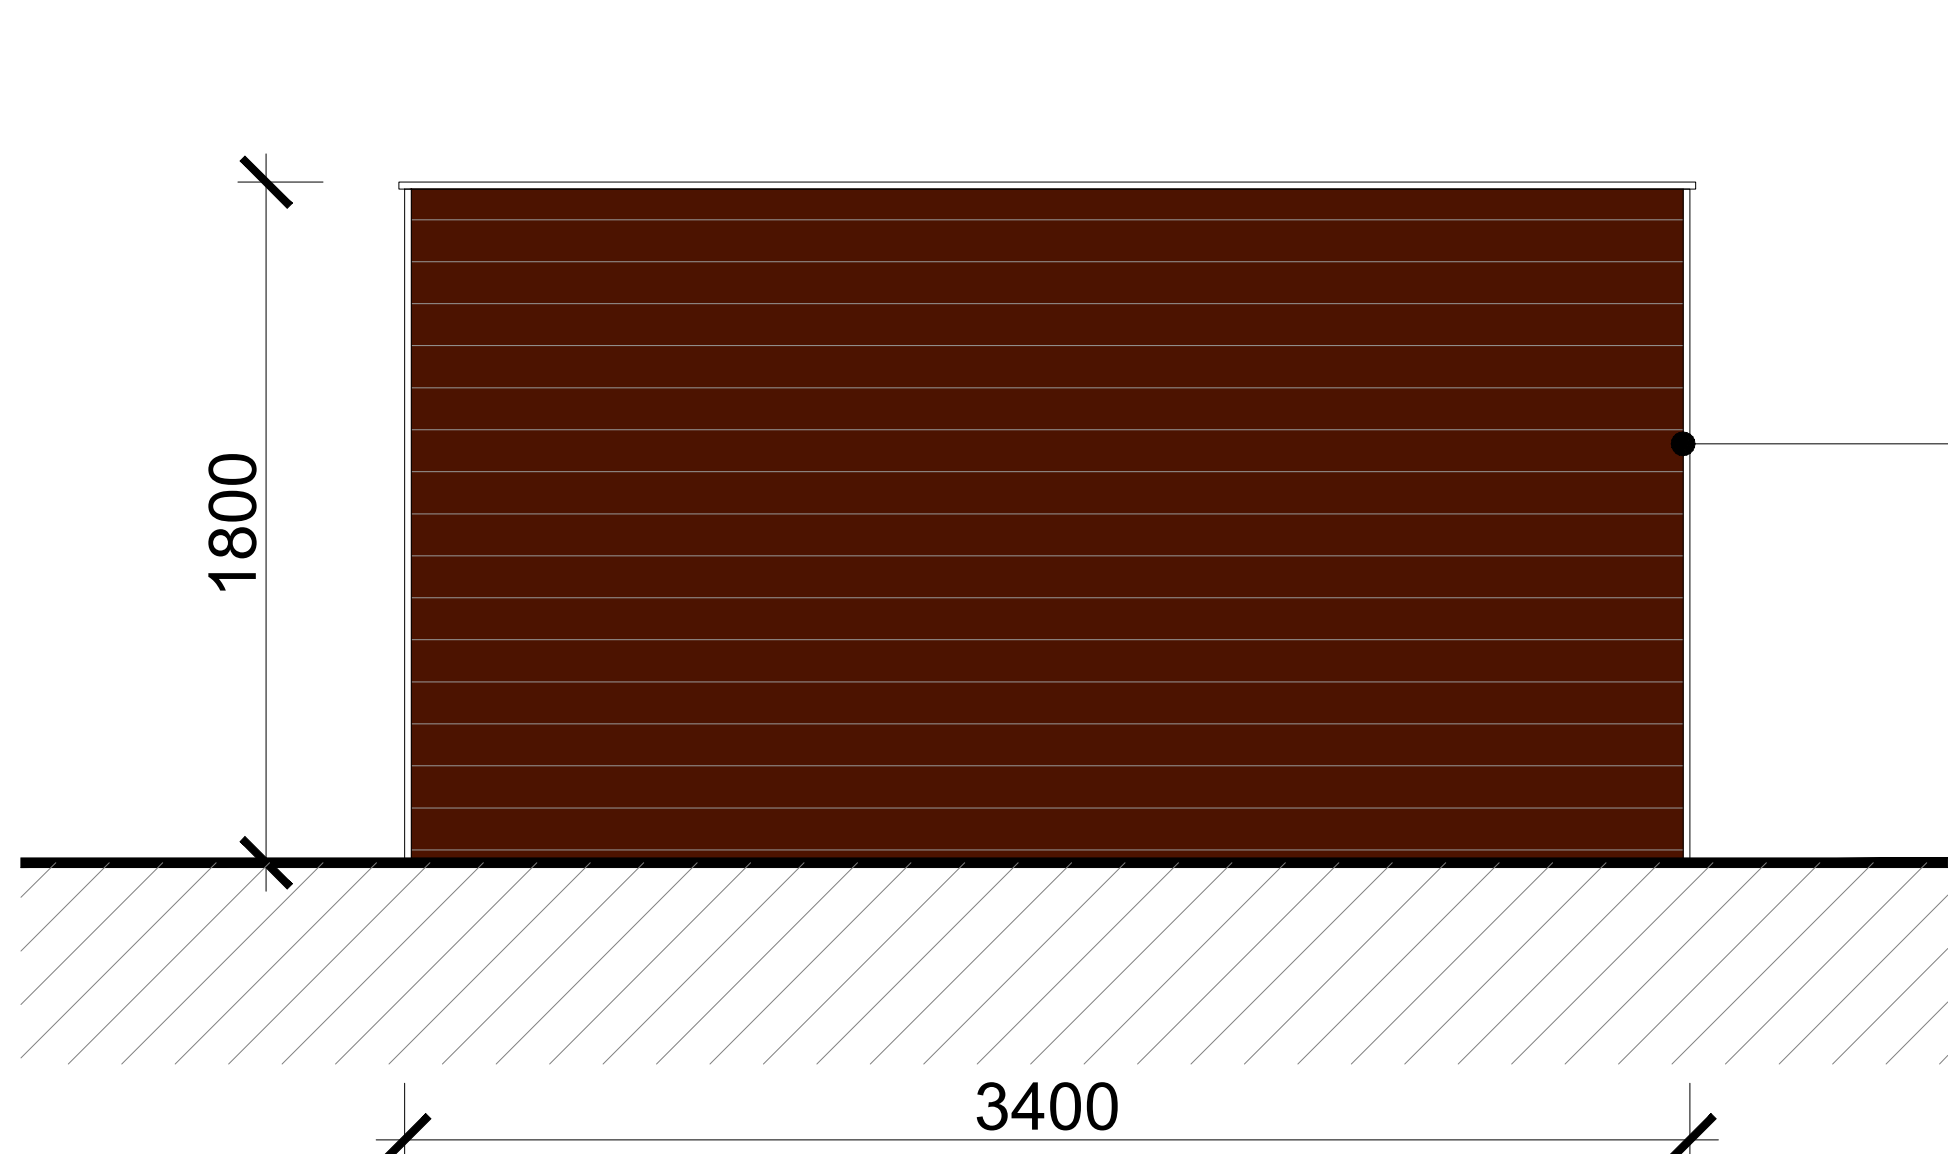


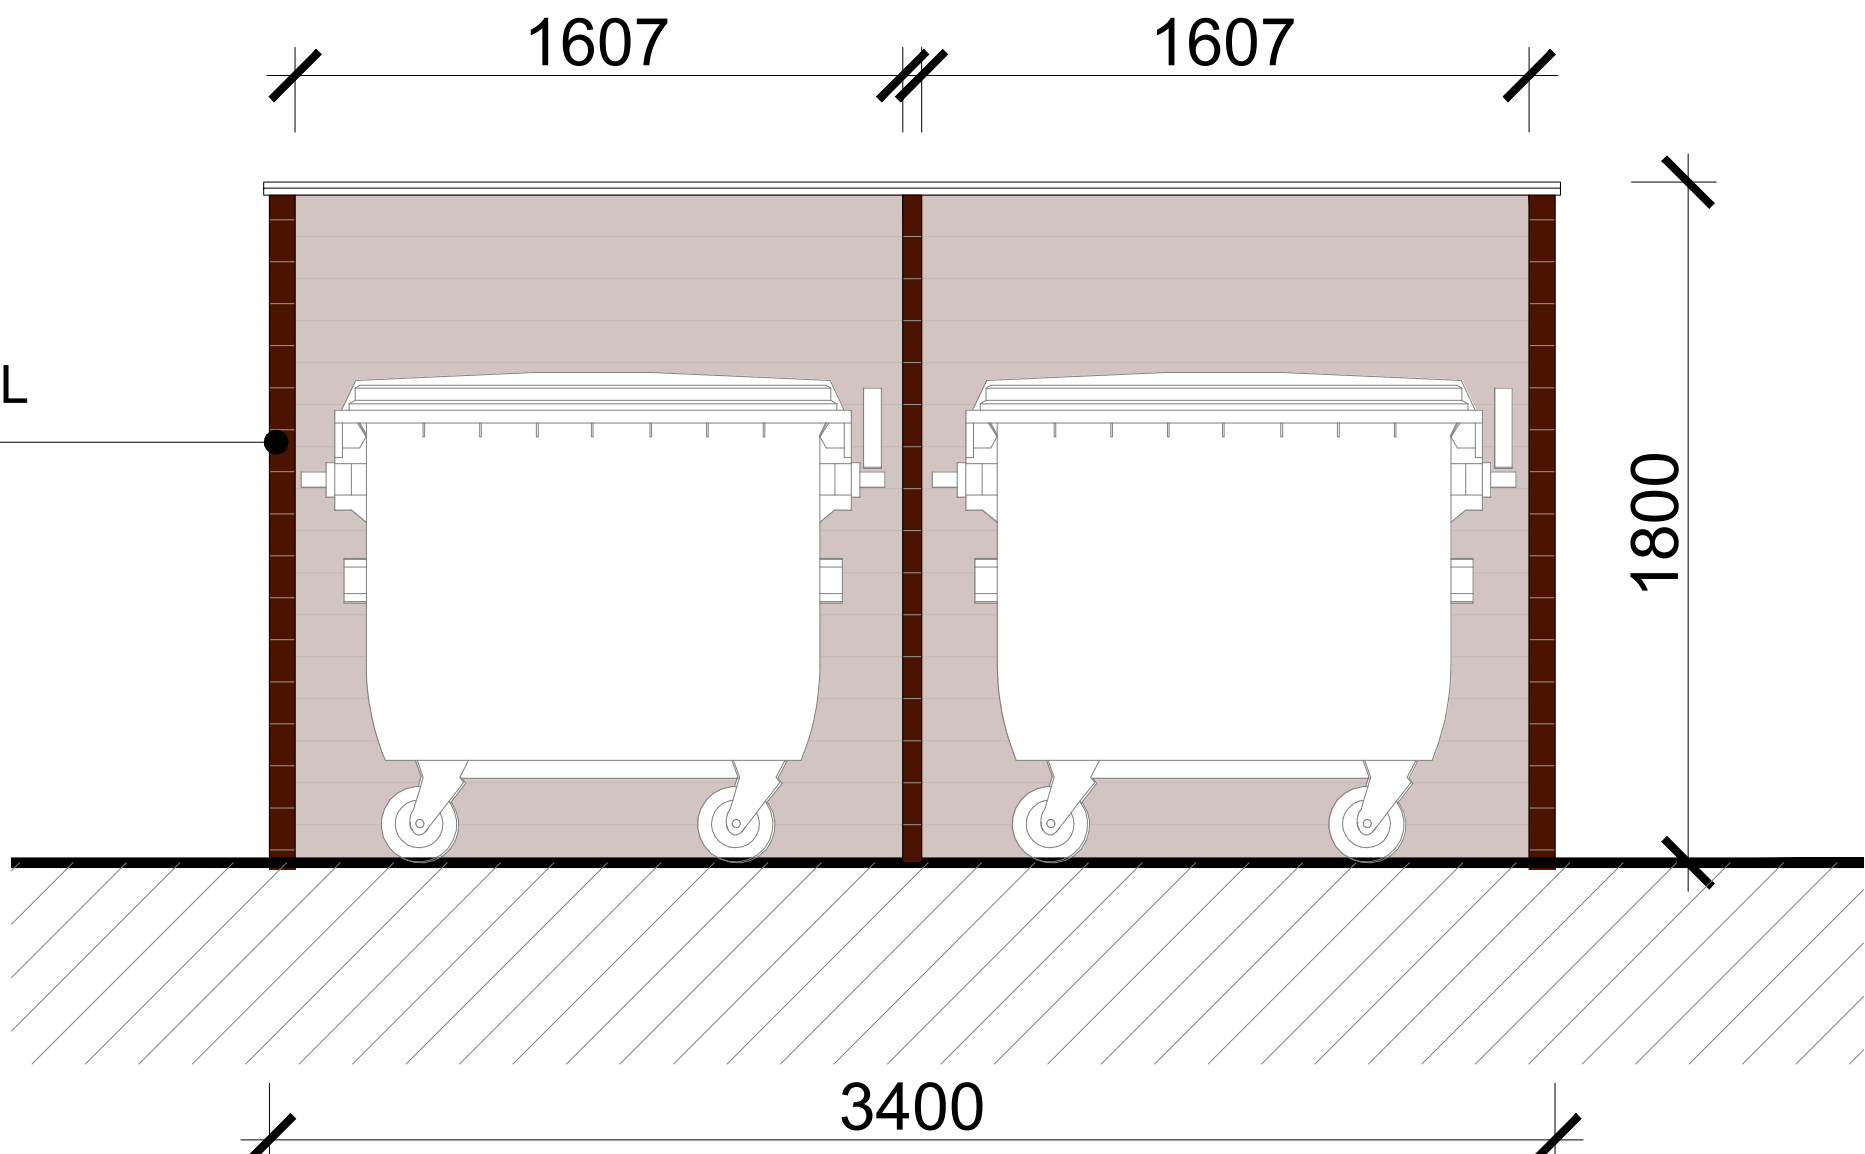


Typical Bin Store Elevation (Rear)
Scale1:20

 



Typical Bin Store Elevation (Front)
Scale1:20

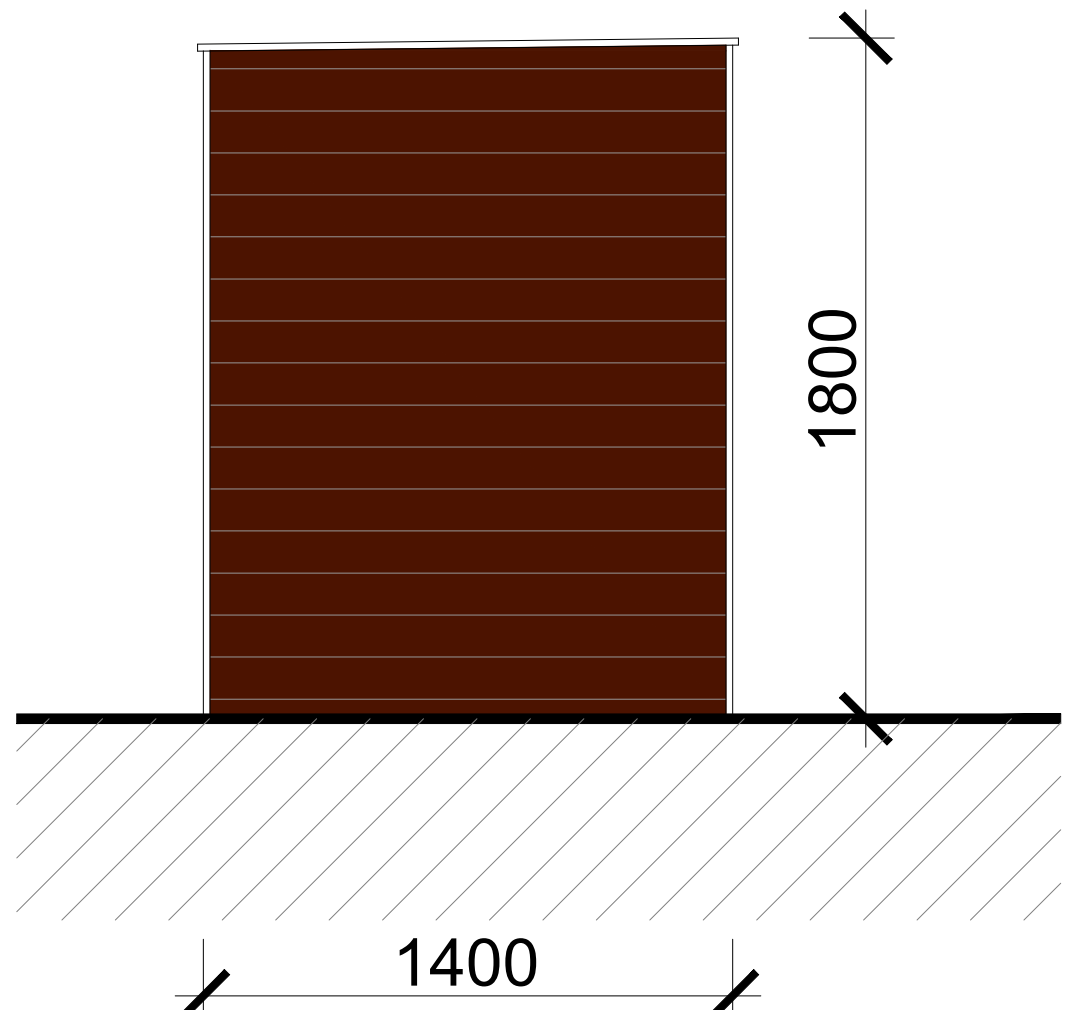



Typical Bin Store Elevation (Side)
Scale1:20

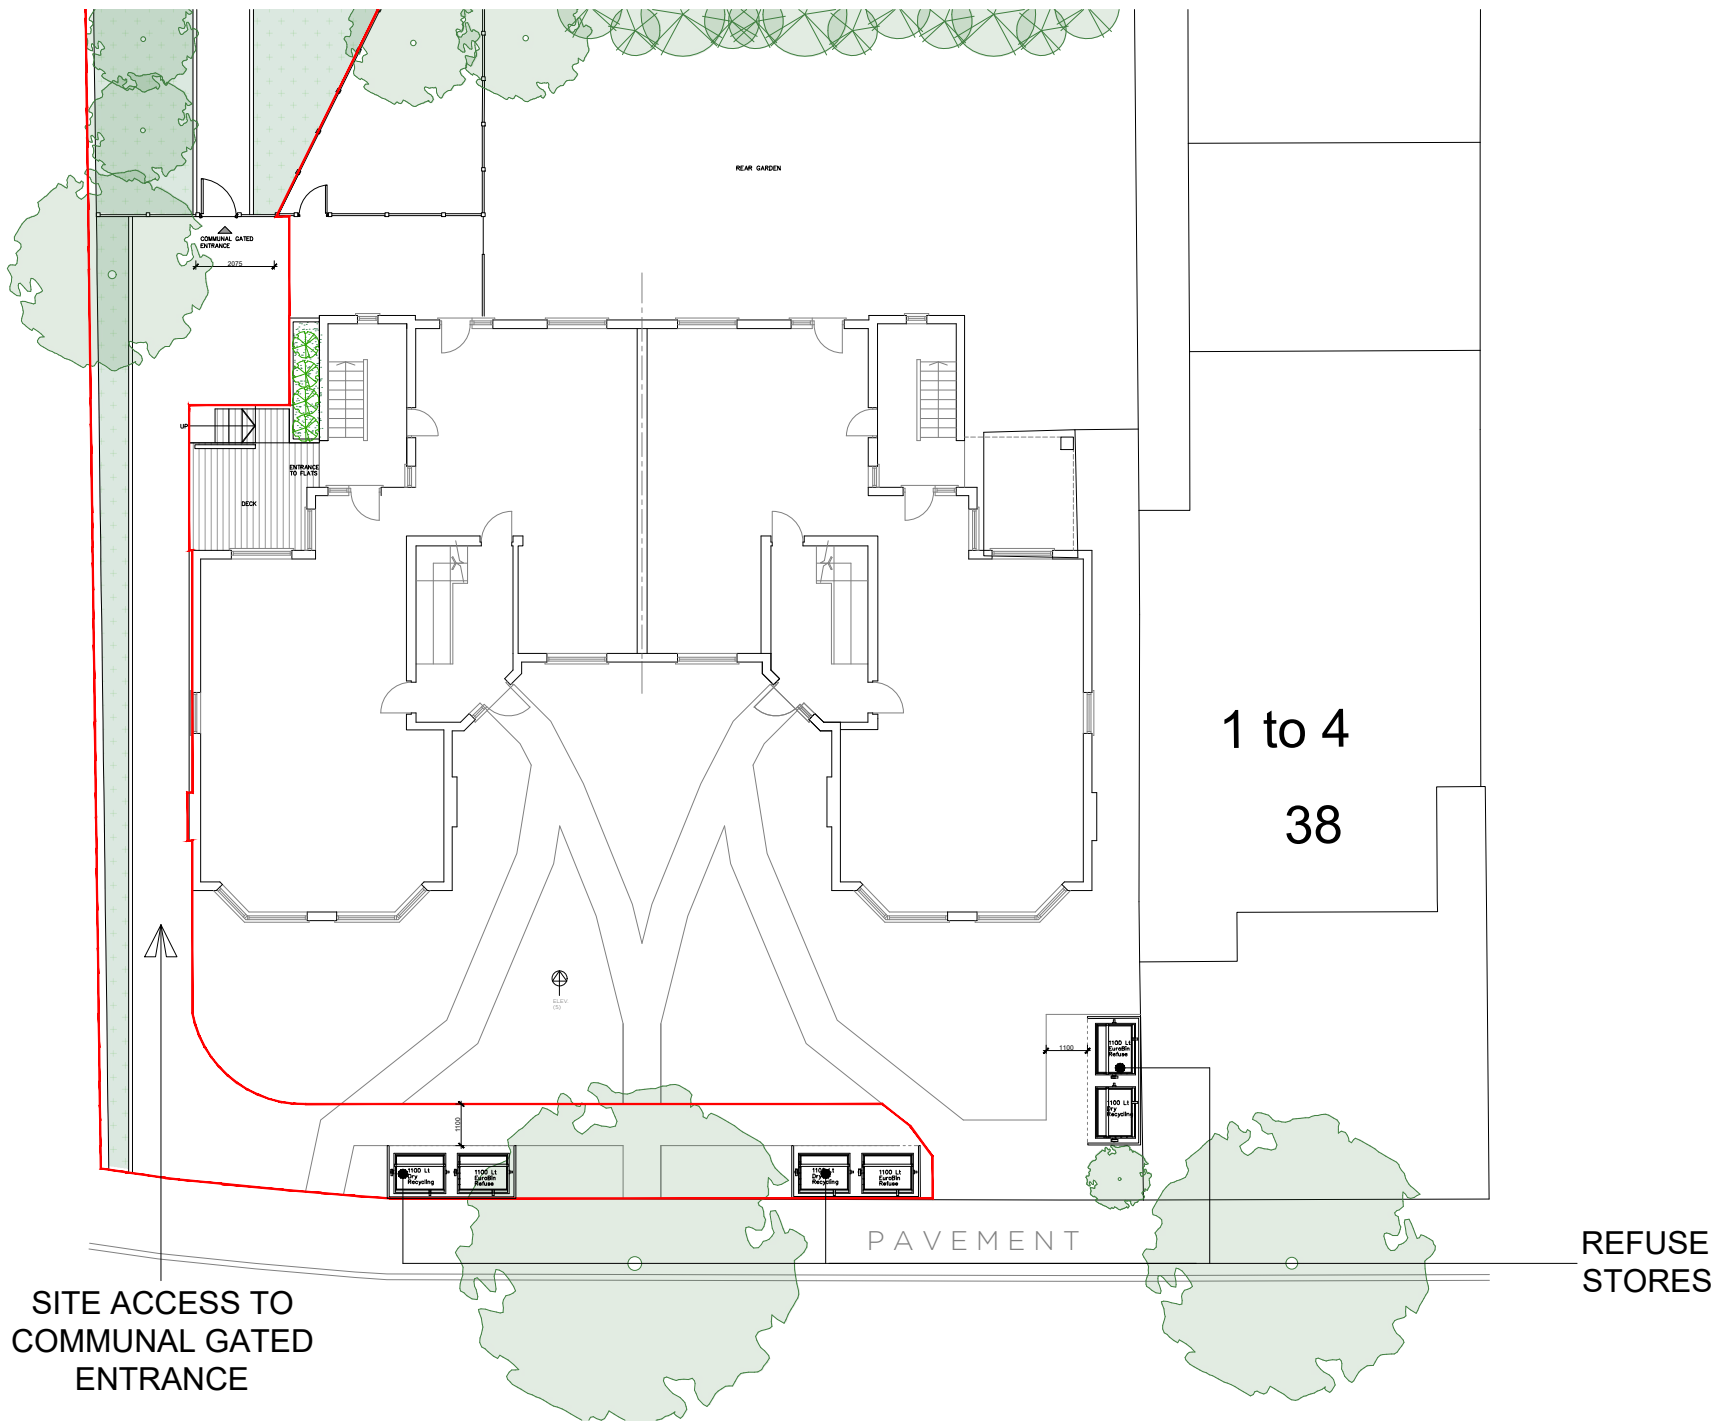

Proposed Key Plan
Scale1:200

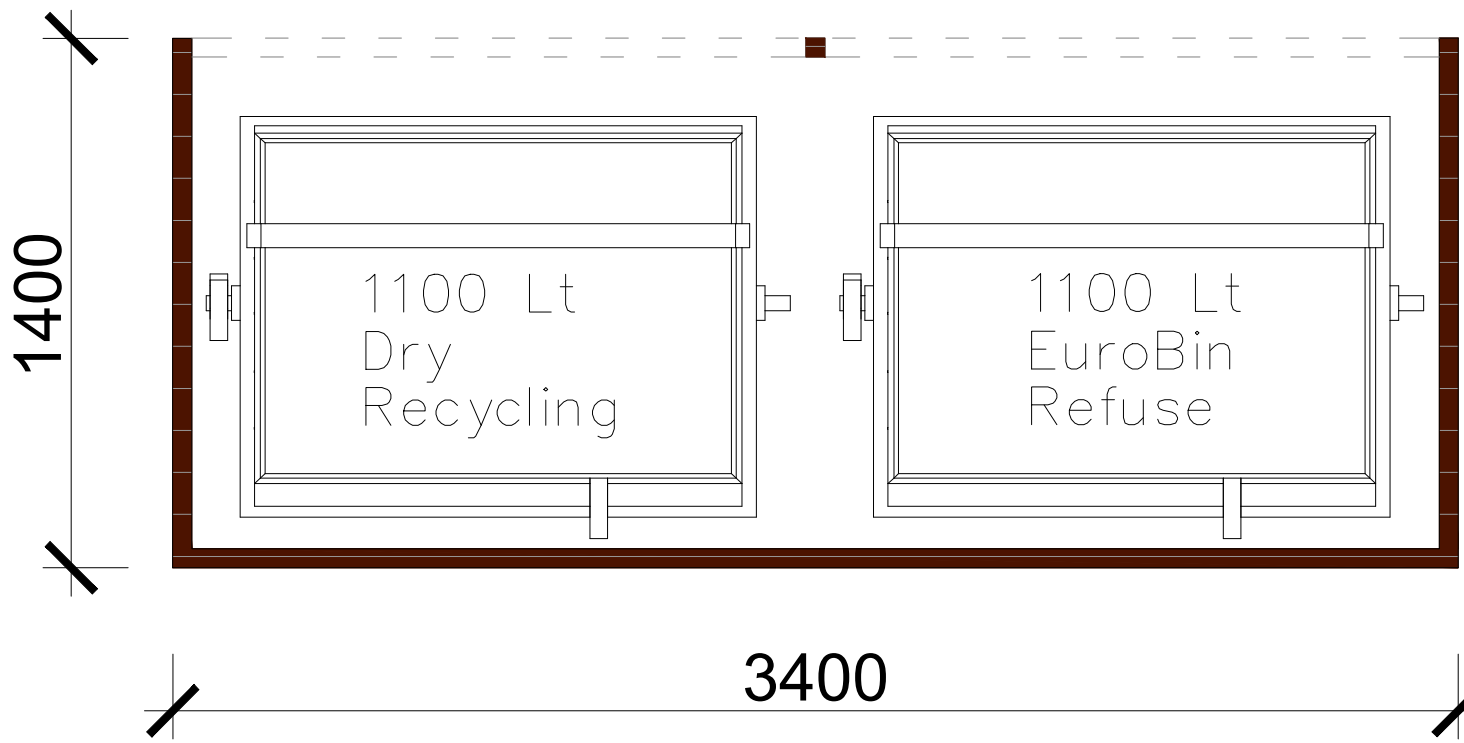 

Typical Bin Store Plan
Scale1:20

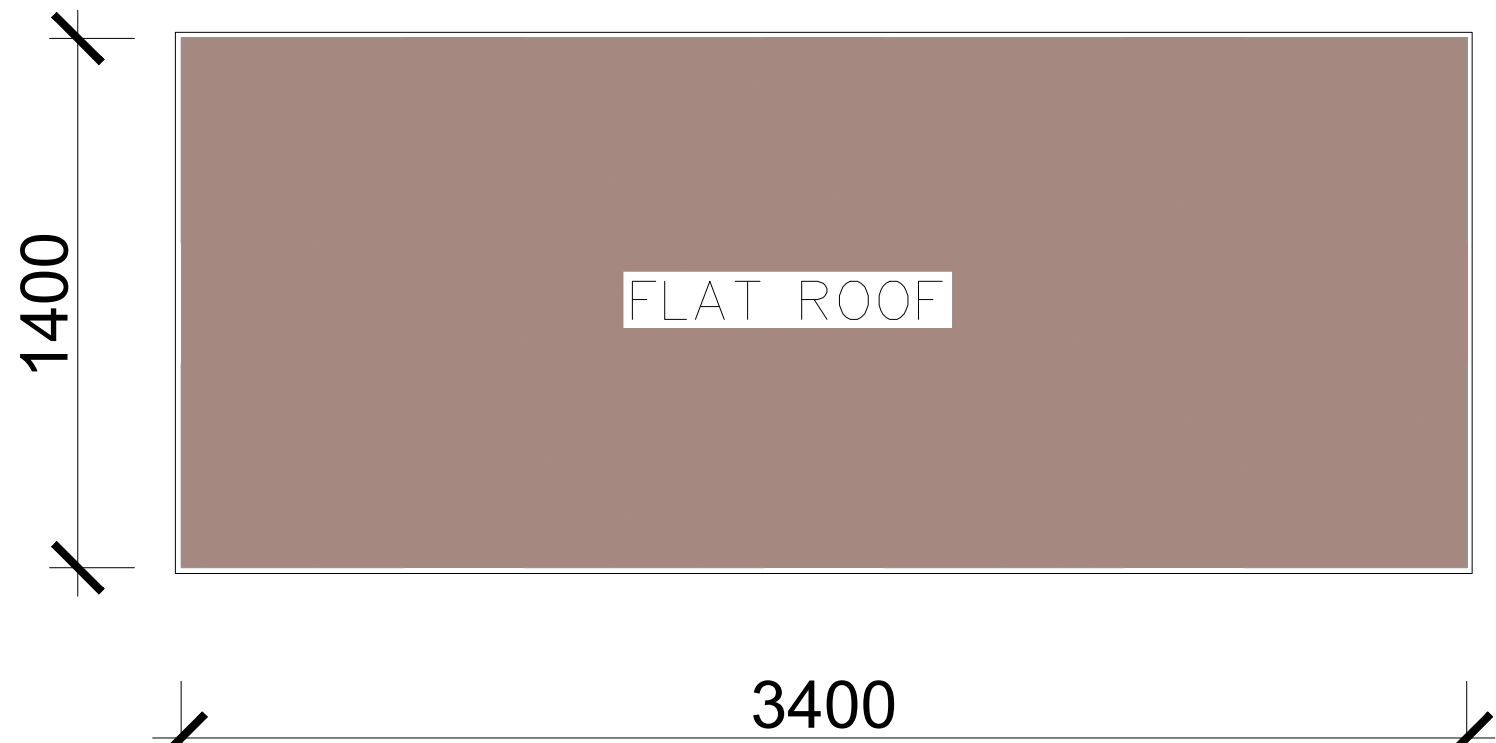 

Typical Bin Store Roof Plan
Scale1:20

				NOTES 1. ALL DIMENSIONS IN MILLIMETRES (mm) AND LEVELS IN METRES (m) ABOVE NATIONAL DATUM. ALL DIMENSIONS TO BE CHECKED ON SITE AND AGREED ON SITE WITH APPOINTED BUILDING CONTRACTOR/SHOPFITTER. 2. DO NOT SCALE FROM THIS DRAWING. ONLY WRITTEN DIMENSIONS SHALL BE USED. 3. THIS DRAWING IS TO BE READ IN CONJUNCTION WITH ALL RELEVANT ARCHITECTURAL DRAWINGS AND SPECIFICATIONS AS WELL AS ALL RELEVANT INFORMATION FROM THE STRUCTURAL, MEP AND CIVIL ENGINEERS. 4. THIS DRAWING HAS BEEN PREPARED IN ACCORDANCE WITH THE SCOPE OF APPOINTMENT WITH THE CLIENT AND IS SUBJECT TO THE TERMS OF THAT APPOINTMENT AND SHOULD ONLY BE USED FOR THE PURPOSE FOR WHICH IT IS INTENDED. 5. ALL NEW CONSTRUCTION AND MATERIALS ARE TO CONFORM TO LOCAL BY LAWS, CURRENT BUILDING REGULATIONS AND BRITISH STANDARDS. 6. THIS DRAWING AND ALL OF THE INFORMATION SHOWN IS THE PROPERTY OF @ ARCHITECT (UK) LTD AND SHALL NOT BE COPIED WHOLE OR IN ANY PART, OR USED FOR ANY OTHER PURPOSE WITHOUT WRITTEN PERMISSION OF THE COMPANY.		
C	30.09.24	REVISED REFUSE STORES	RV			
B	14.02.24	REVISED FOR LPA COMMENTS	RV			
A	17.05.23	REVISED FOR LPA COMMENTS	RV			
REV.	DATE	DESCRIPTION	BY			
PURPOSE OF ISSUE STAGE 03			STATUS S3			
						DRAWING TITLE Proposed Refuse Store
						SCALE @ A1 AS SHOWN
			DRAWN CP/RV	CHECKED		
			DRAWING No 20.0230-A-PL-DR-XX-PL07			REV C

		
© Architect (UK) Ltd Suite 2, Clocktower House, Station Road West Horndon, Essex CM13 3XL		
01708 477899 office@architect.ltd.uk www.architect.ltd.uk		

CLIENT CJ Pilgrim Properties Ltd
PROJECT Orchard Cottage
Clarence Road, London, N22 8PL