


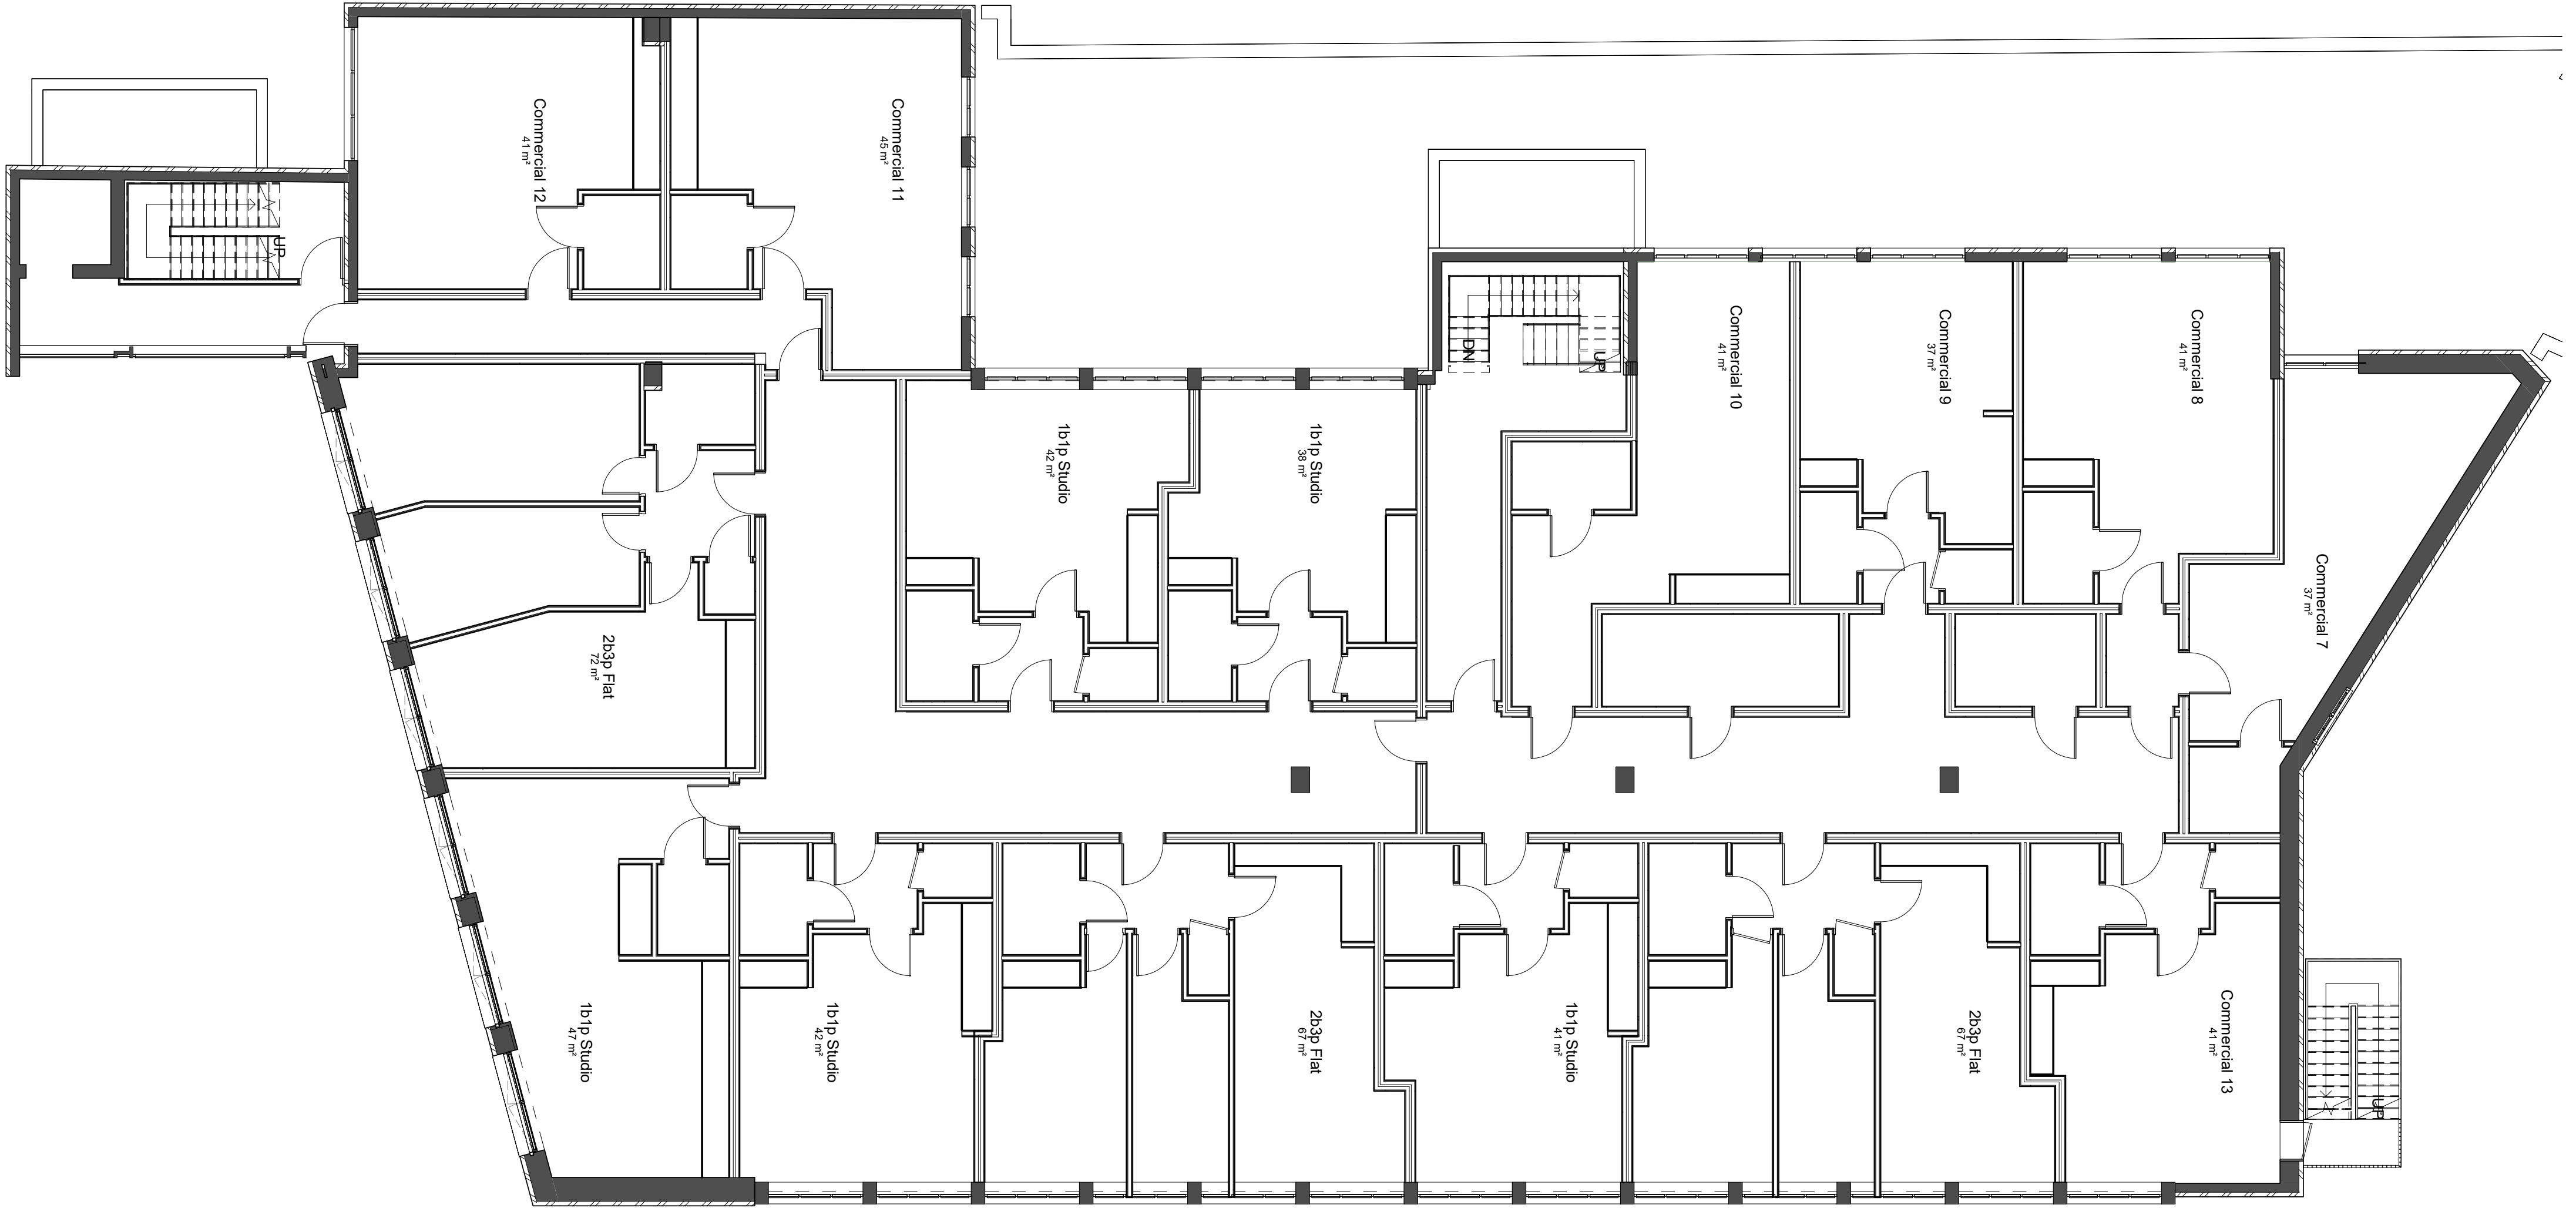

Parma House Conversion
Proposed First Floor Plan

Drawn: ML
Project No: 052
30.06.2024

1 : 100 @A2
052_3_BL_PD_XX_01_DR_A_1502 -
P1
Original drawing is A2. Do not scale from this drawing.

boehm lynas