



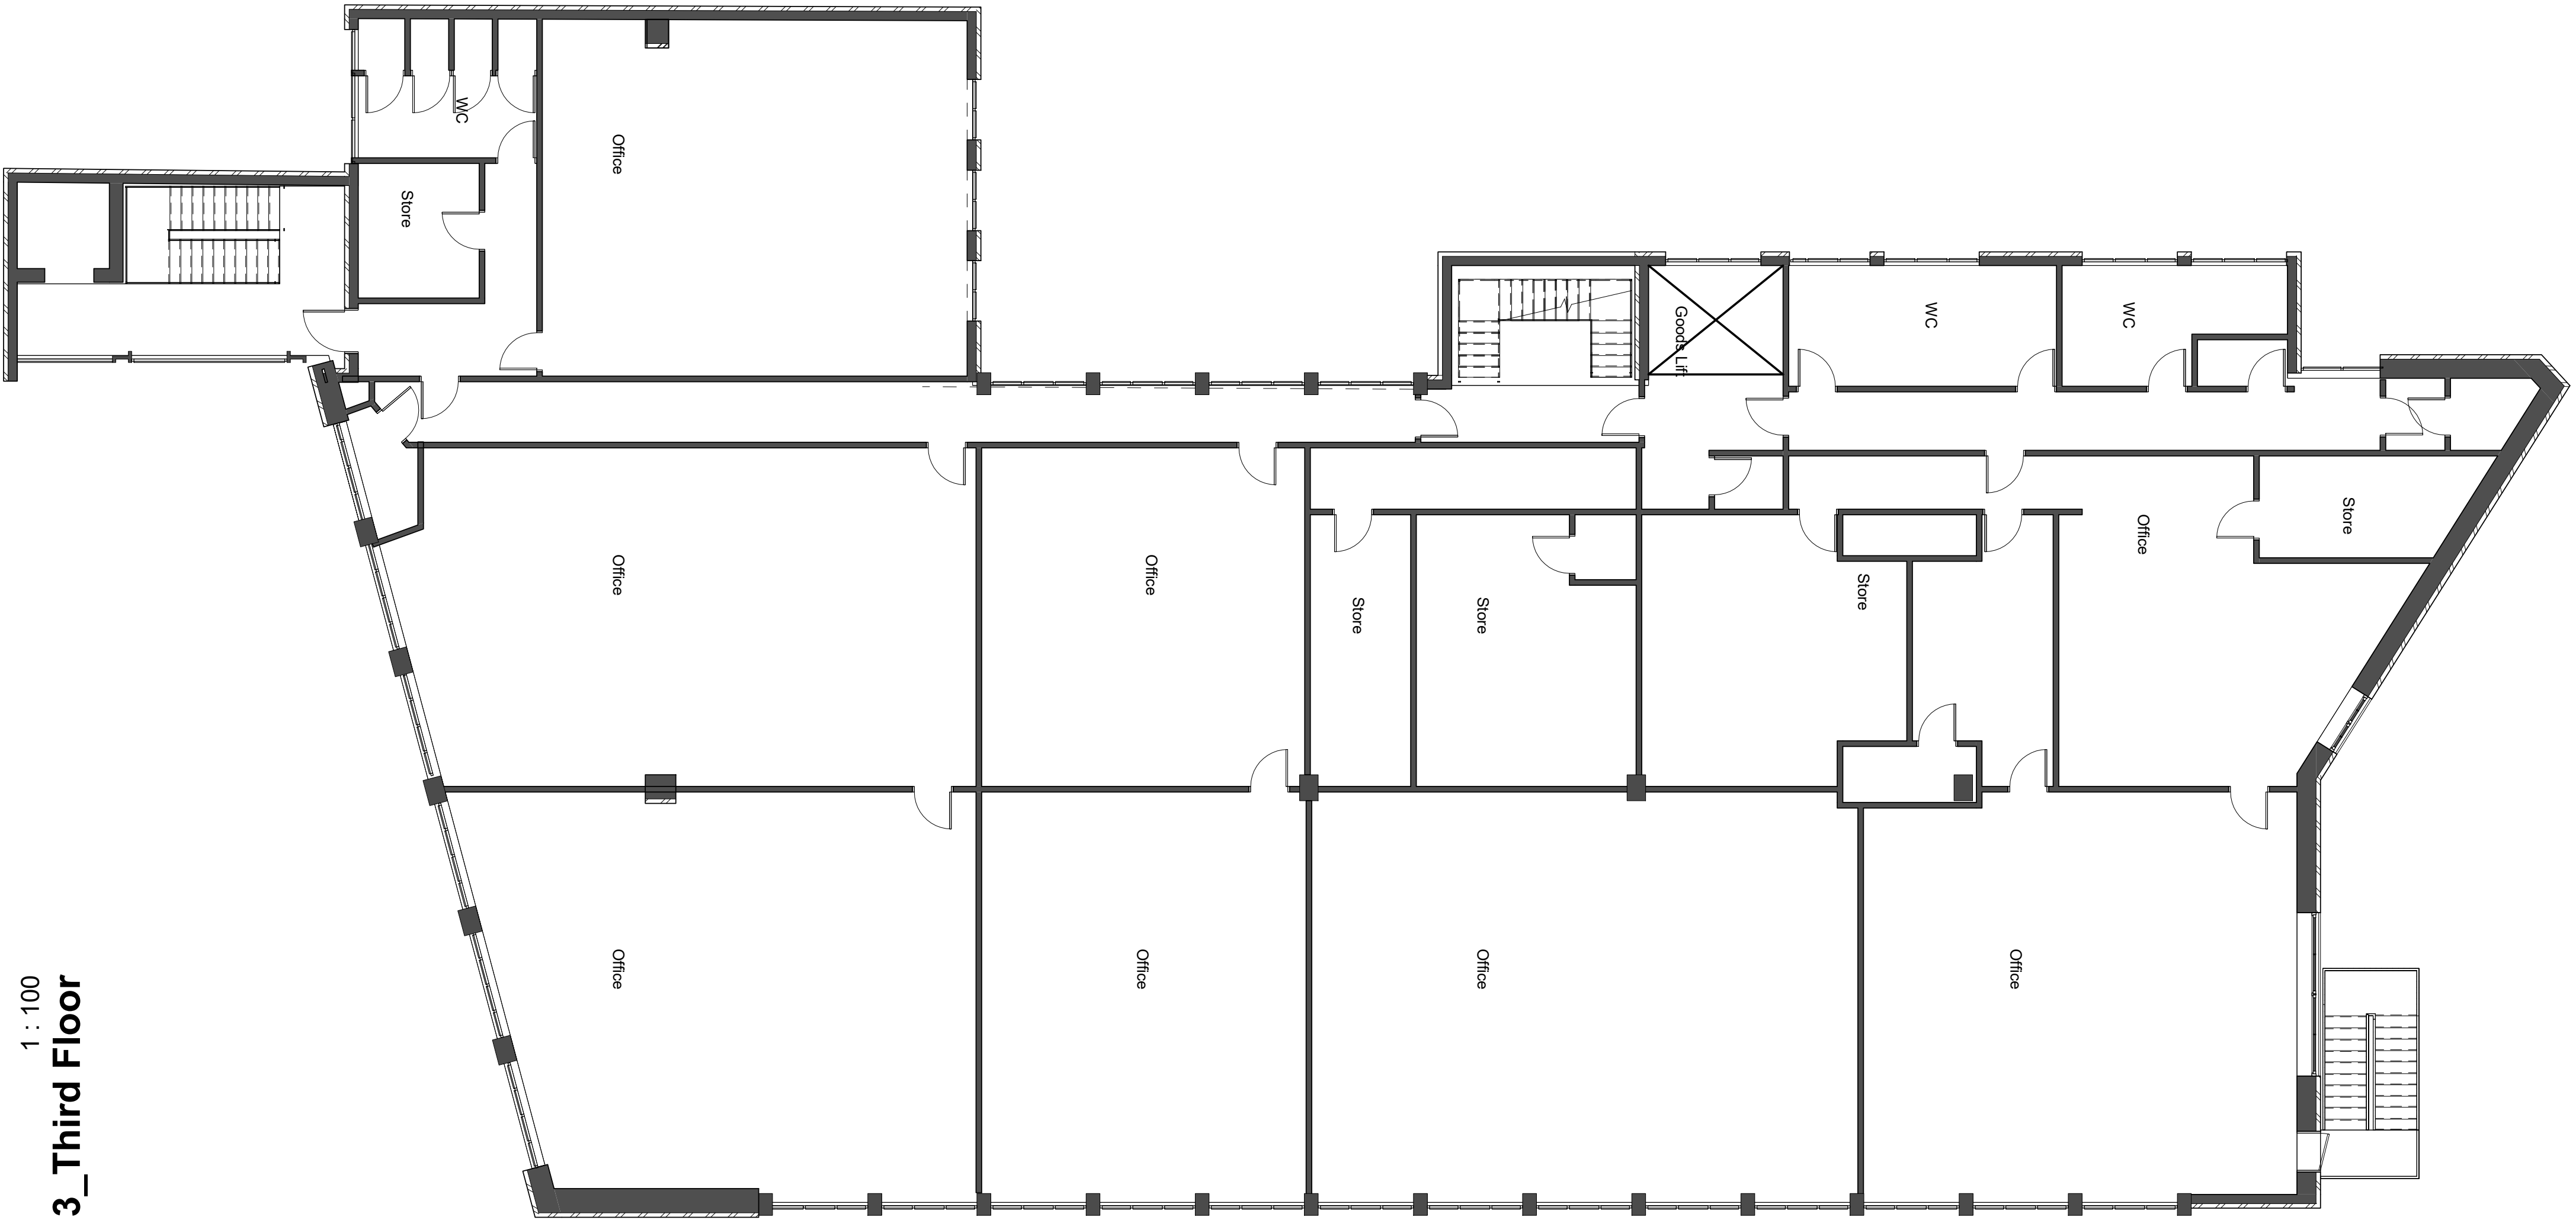

1 : 100
3_Third Floor

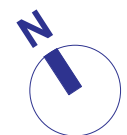

P	1	Planning	21.05.2024	BL
	2	Revised Ground Floor Layout to reflect Elevation	30.07.2024	BL

Drawn: ML
Project No: 052
30.07.2024

Parma House Conversion & Window Application
Proposed Third Floor Plan

1 : 100 @A2
052_BL_PA_XX_01_DR_A_1504 - P2
Original drawing is A2. Do not scale from this drawing.

boehm
- lynas