


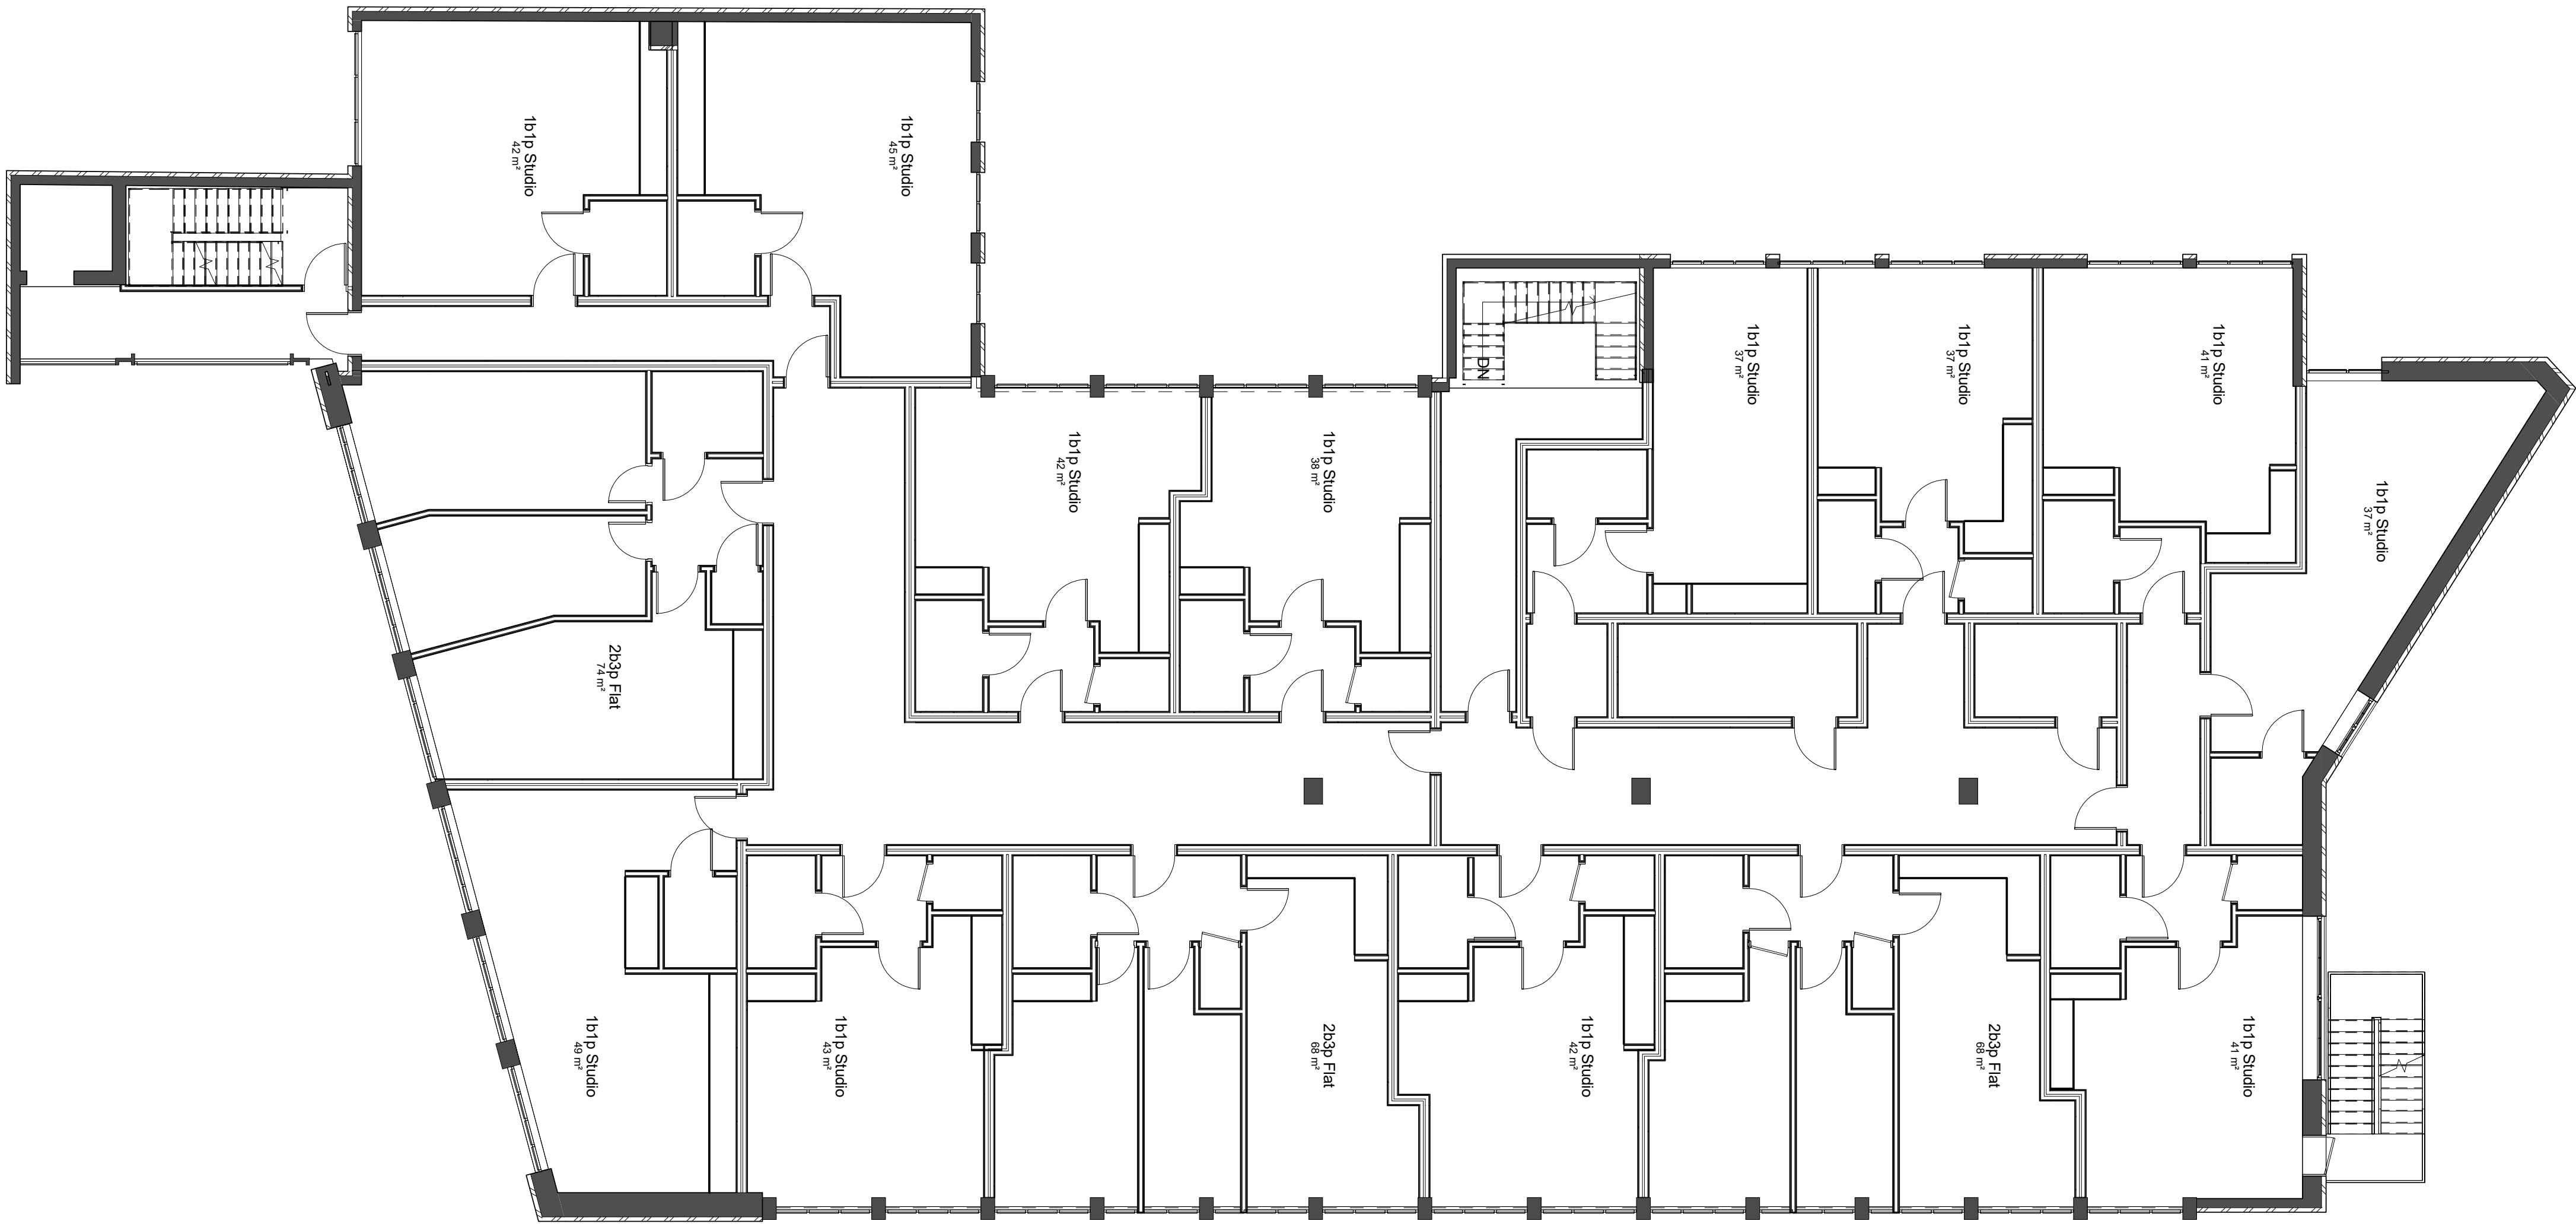

P 1 Planning 30.06.2024 BL

Drawn: ML
Project No: 052
30.06.2024

Parma House Conversion
Proposed Third Floor Plan

1 : 100 @A2
052_3_BL_PD_XX_03_DR_A_1504 -
P1
Original drawing is A2. Do not scale from this drawing.

boehm lynas