



SCALE 1:500

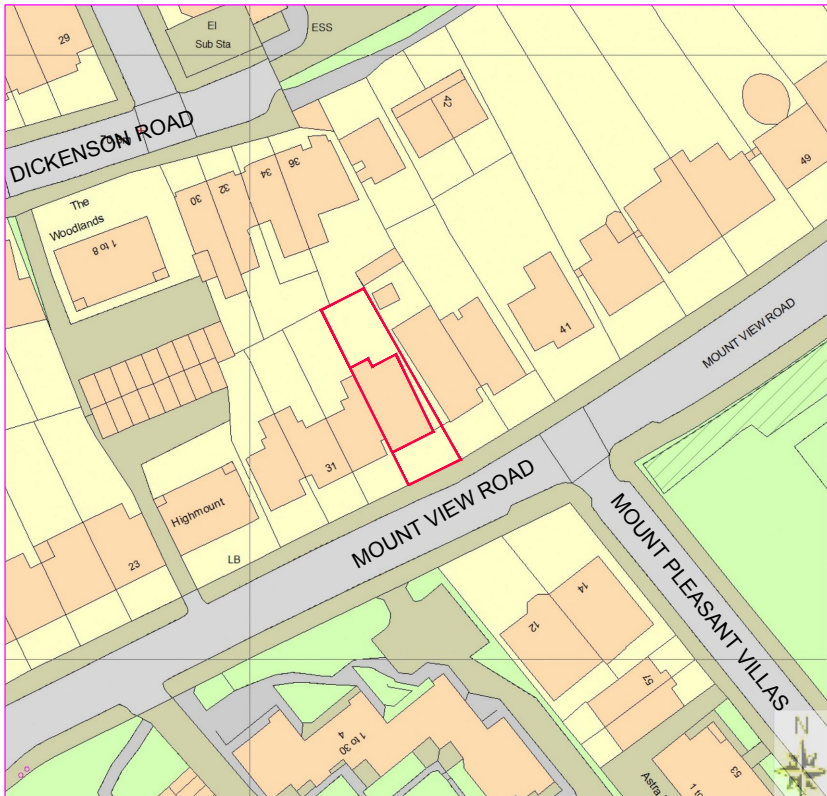


SCALE 1:1250

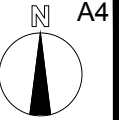

SITE LOCATION PLAN

SCALE 1:1250

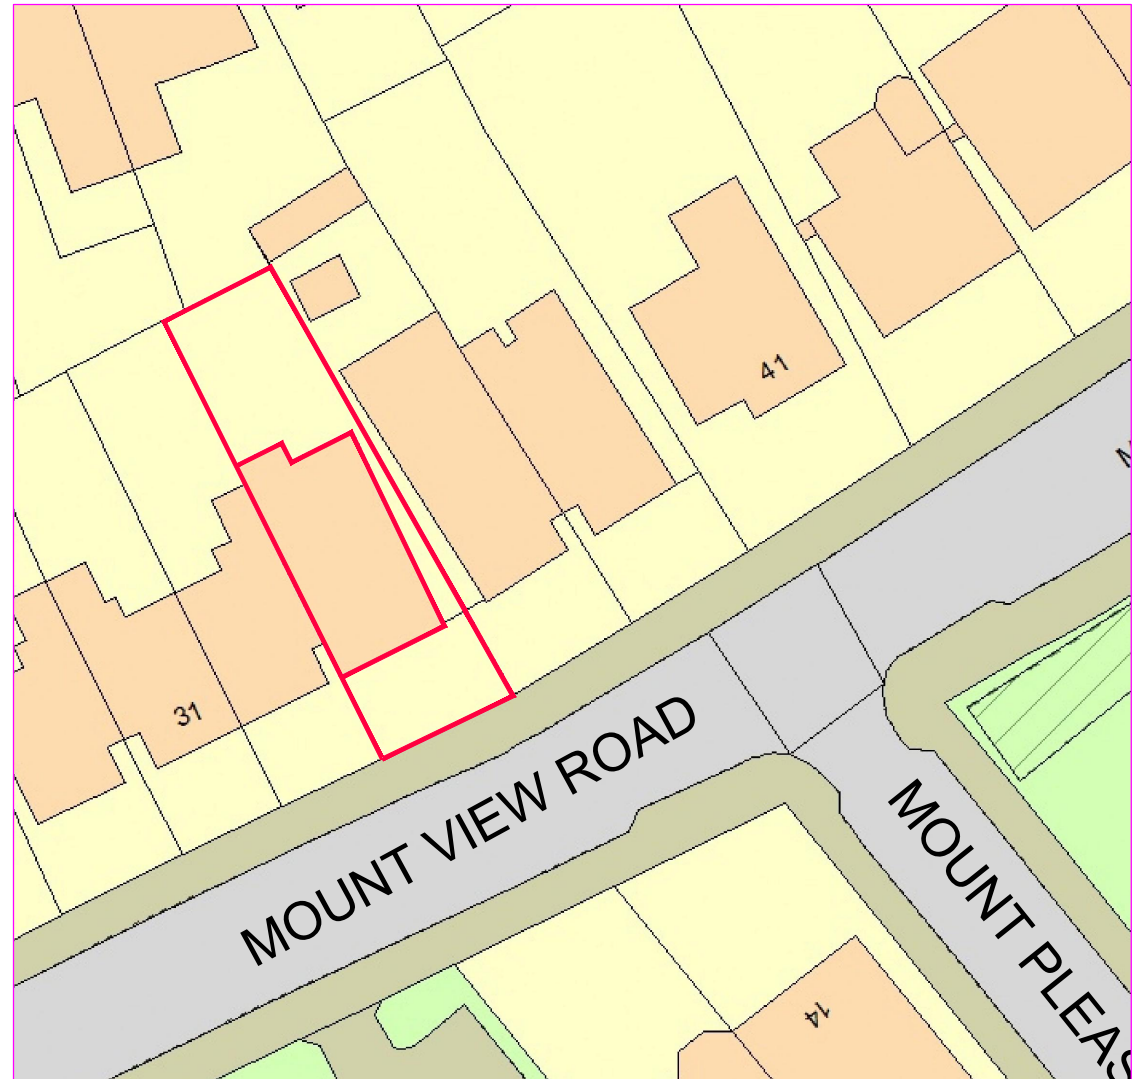

SITE PLAN

SCALE 1:500



CLIENT

MR C CHRISTODOULOU
35 MOUNT VIEW ROAD
LONDON
N4 4SS

PROJECT

REPLACEMENT OF EXISTING CONSERVATORY
WITH REAR EXTENSION

TITLE

SITE PLAN

DRAWING No.

0924_01

REVISION

-