


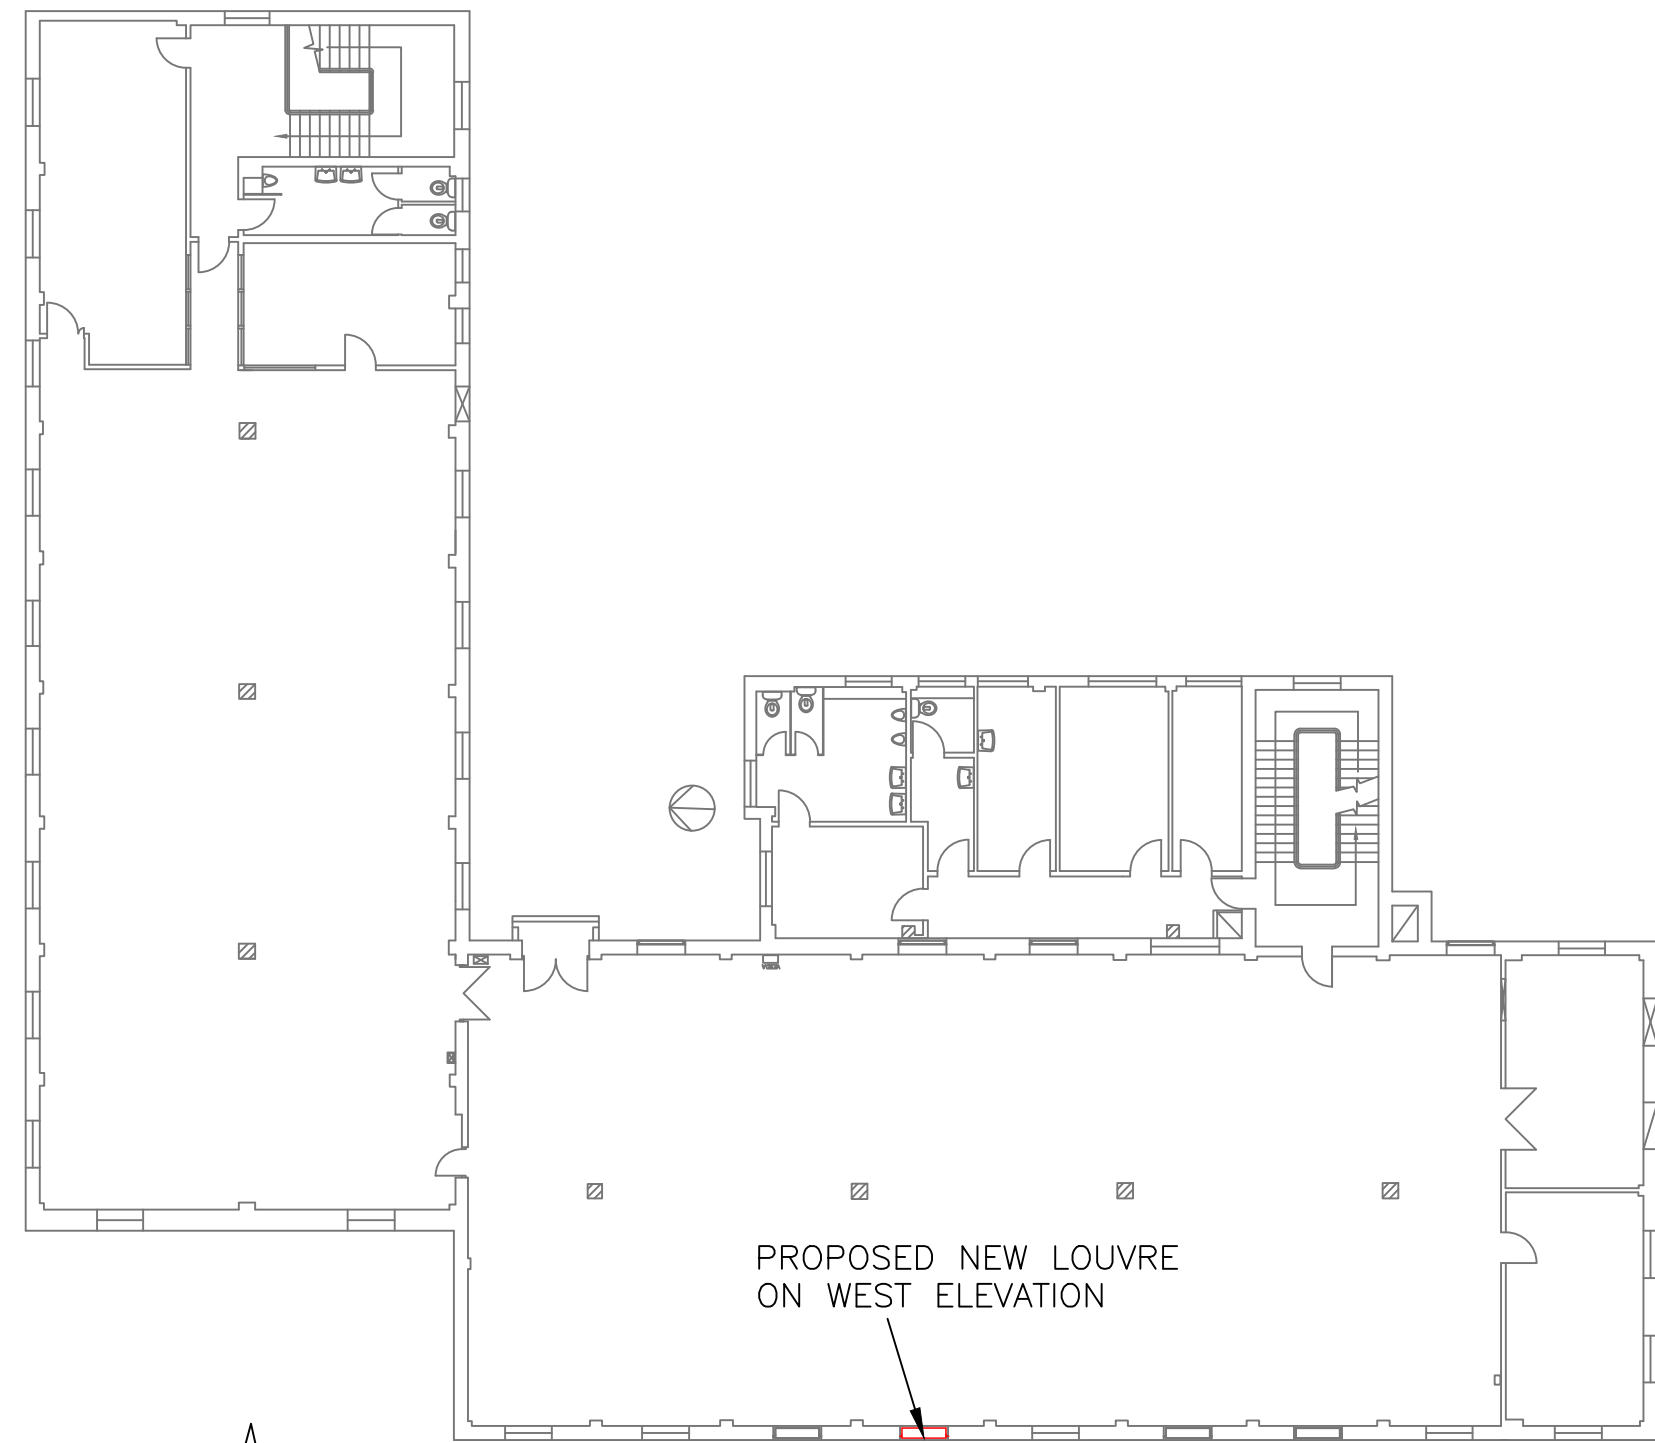

BUILDING PLAN (SCALE 1:200)



PHOTO OF WEST ELEVATION




AERIAL PHOTO OF WEST ELEVATION

PROPOSED LOUVRE


PROPOSED LOUVRE

PROPOSED LOUVRE

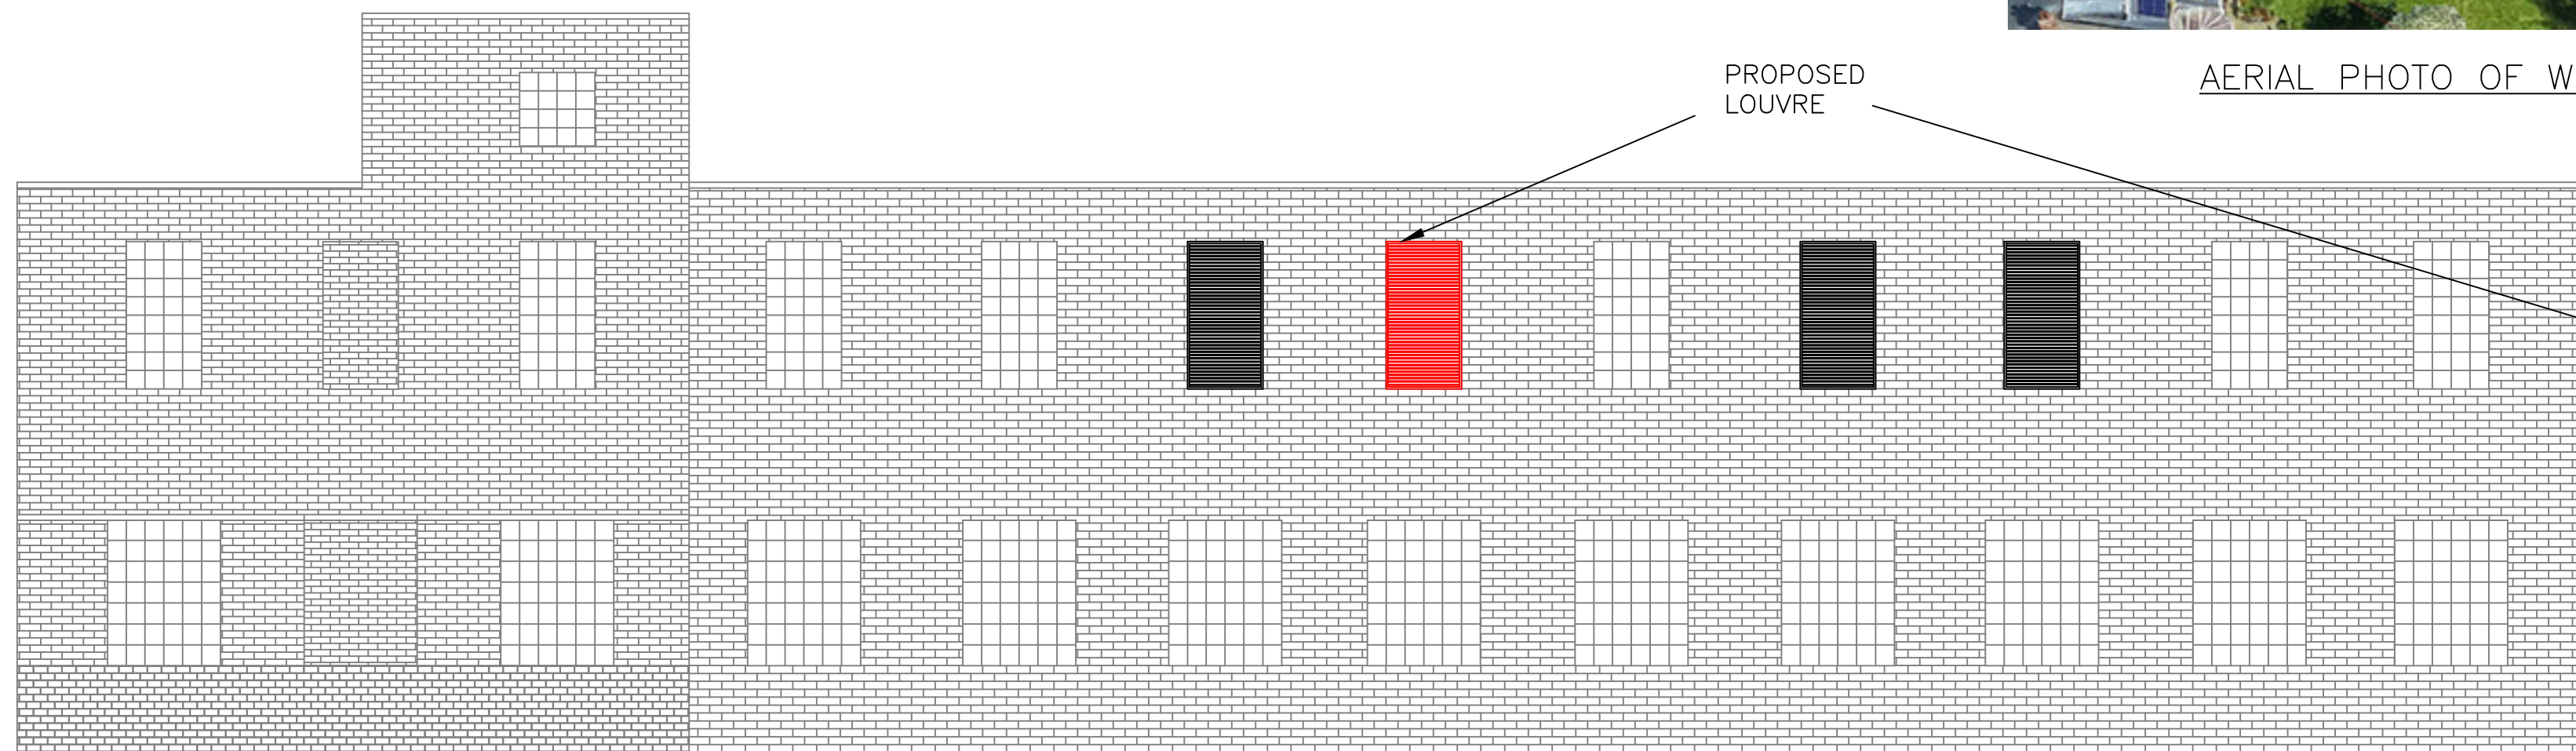

PROPOSED WEST ELEVATION (1:100)

Metres

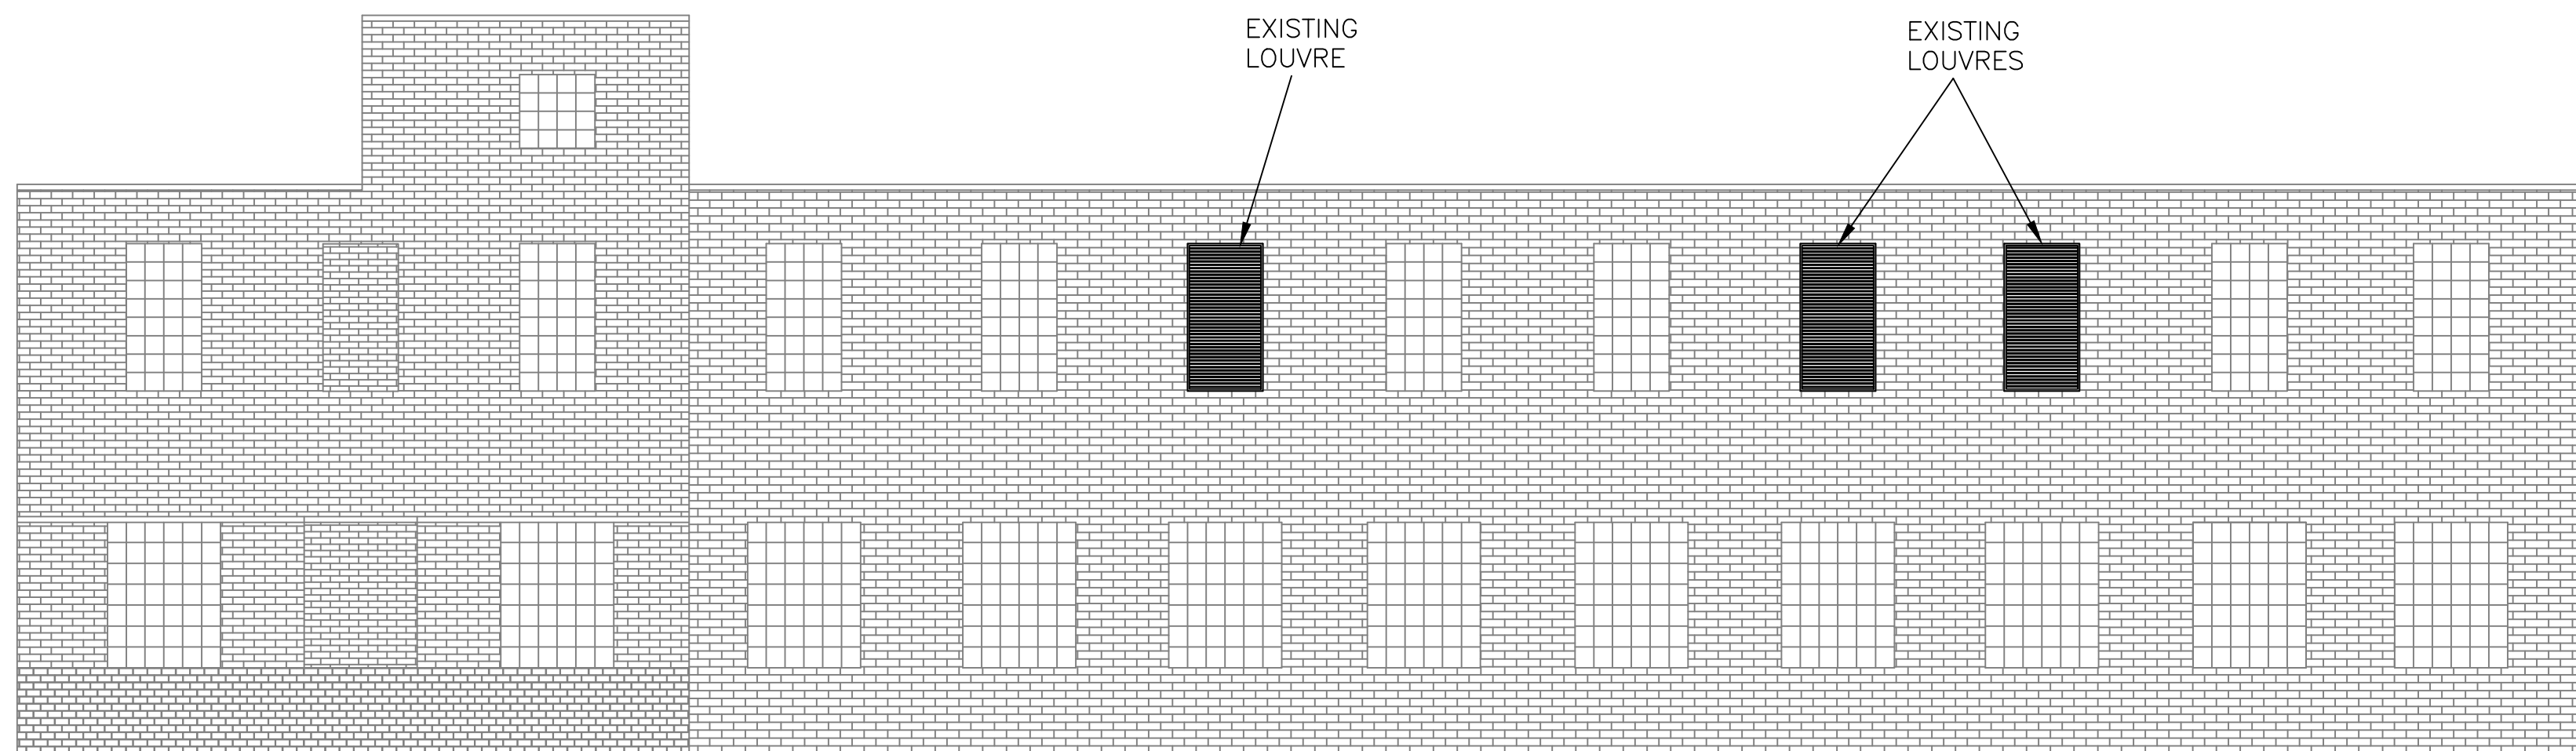

EXISTING WEST ELEVATION (1:100)

EXISTING LOUVRE

EXISTING LOUVRES

Stanfords Planning Map Data



Metres

SITE LOCATION PLAN (SCALE 1:1250)



Production Date: 10 October 2024

Top Left: 528320 189455 Bottom Right: 528520 189255

© Crown copyright and database rights 2024 Ordnance Survey OS100035409.

Reproduction in whole or in part is prohibited without the permission of Ordnance Survey

PLANNING

THIS DRAWING MUST NOT, WITHOUT THE CONSENT OF WEATHERITE AIR CONDITIONING LTD., BE SHOWN TO ANY PERSON NOT EMPLOYED BY THE RECIPIENT, OR BE COPIED OR USED FOR THE PURPOSE OF MANUFACTURING ANY ARTICLE SHOWN IN THIS DRAWING. THIS DRAWING, TOGETHER WITH ANY COPIES MADE BY THE RECIPIENT SHALL BE RETURNED TO WEATHERITE AIR CONDITIONING LTD. ON DEMAND. THE COPYRIGHT IN THIS DRAWING SHALL BE AND REMAIN THE SOLE PROPERTY OF WEATHERITE AIR CONDITIONING LTD.

**Weatherite
Air Conditioning
Limited**

WEATHERITE HOUSE
CREDENDA ROAD
WEST BROMWICH
B70 7JE
TEL 0121 6652266

CLIENT
BT GROUP PLC

TITLE
PROPOSED PLANNING LAYOUT FOR
MUSWELL HILL TE FIRST FLOOR

DATE
10.10.2024

CONTRACT No.

DRAWN
4CS

SCALE
SEE DWG

DRNG No.

124163 - 300

REV.	DATE	DRN.	MODIFICATION	CHECKED