


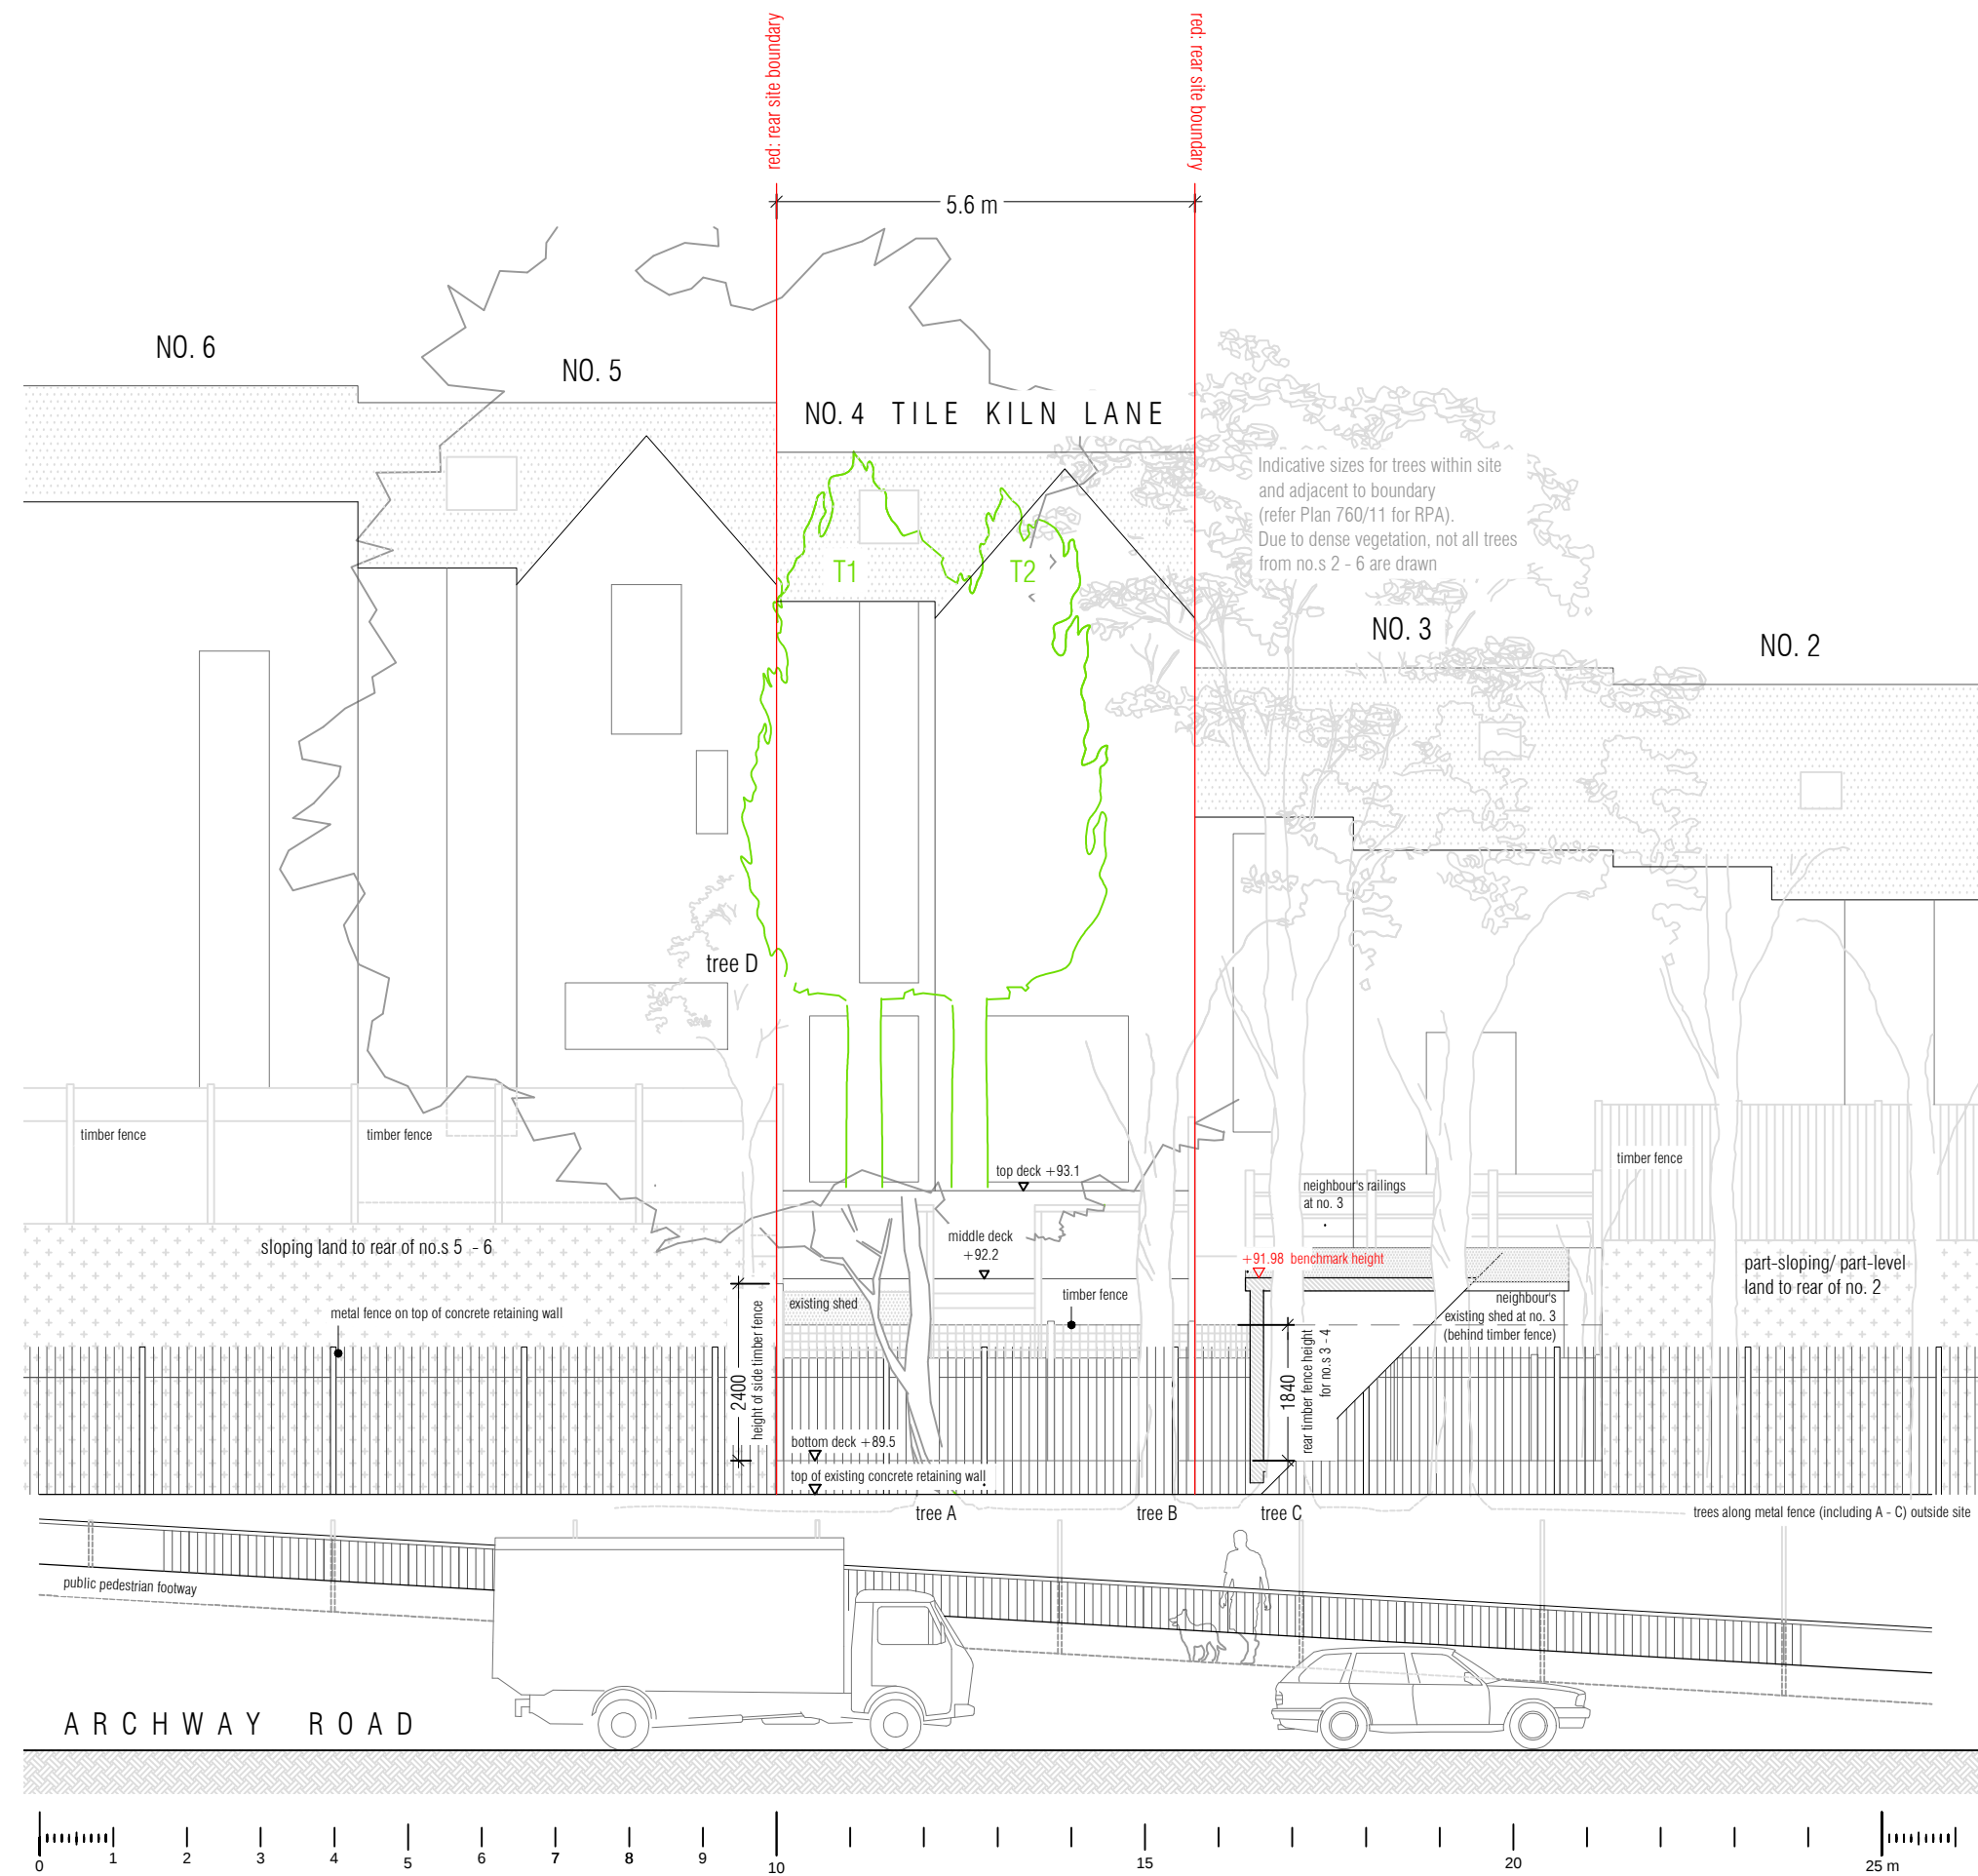

STREETSCENE WITH REAR ELEVATION (1:100) - AS EXISTING

SPUTNIK
STUDIO

www.sputnikstudio.uk
e: kiat@sputnikstudio.uk
t: +44 7525 932 067
92 Dresden Road London N19 3BQ

project title:
4 TILE KILN LANE, LONDON N6
drawing title:
STREETSCENE WITH REAR ELEVATION & SITE PHOTOS (1982/ 2024)
- AS EXISTING

scale:
1:100 at A3
project no:
022
status:
P
drawing no:
P-062
issue date:
21.10.2024
revision:
-

Responsibility not accepted for errors made by others in scaling off this drawing.
Figures in millimetres unless otherwise indicated.
All dimensions and levels are approximate and must be checked on site.
© copyright 2024 Sputnik Studio Ltd. All rights reserved.
No reproduction in any material form is permitted without written consent.



VIEW FROM ARCHWAY ROAD (*Concrete Quarterly* front cover), with site numbered red and Cypress saplings newly-planted in 1982



VIEW FROM ARCHWAY ROAD (7 Oct 2024) with above Cypresses and other trees grown and screening six houses including site (numbered red). The top level of TfL's retaining wall remains unchanged, with metal fencing added.