



PHOTOMONTAGE: SIDE/ REAR VIEW FROM ARCHWAY ROAD



proposed garden room neighbour's existing shed at no. 3 with roof at +91.98 (red benchmark)

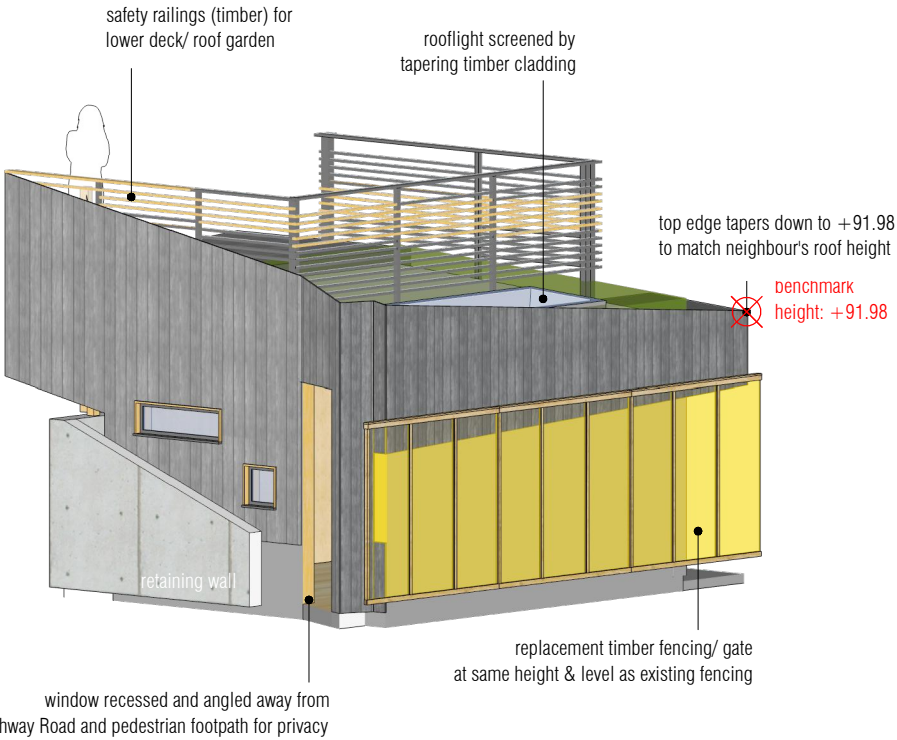

3D REAR ELEVATION & SIDE ELEVATION (not to scale)

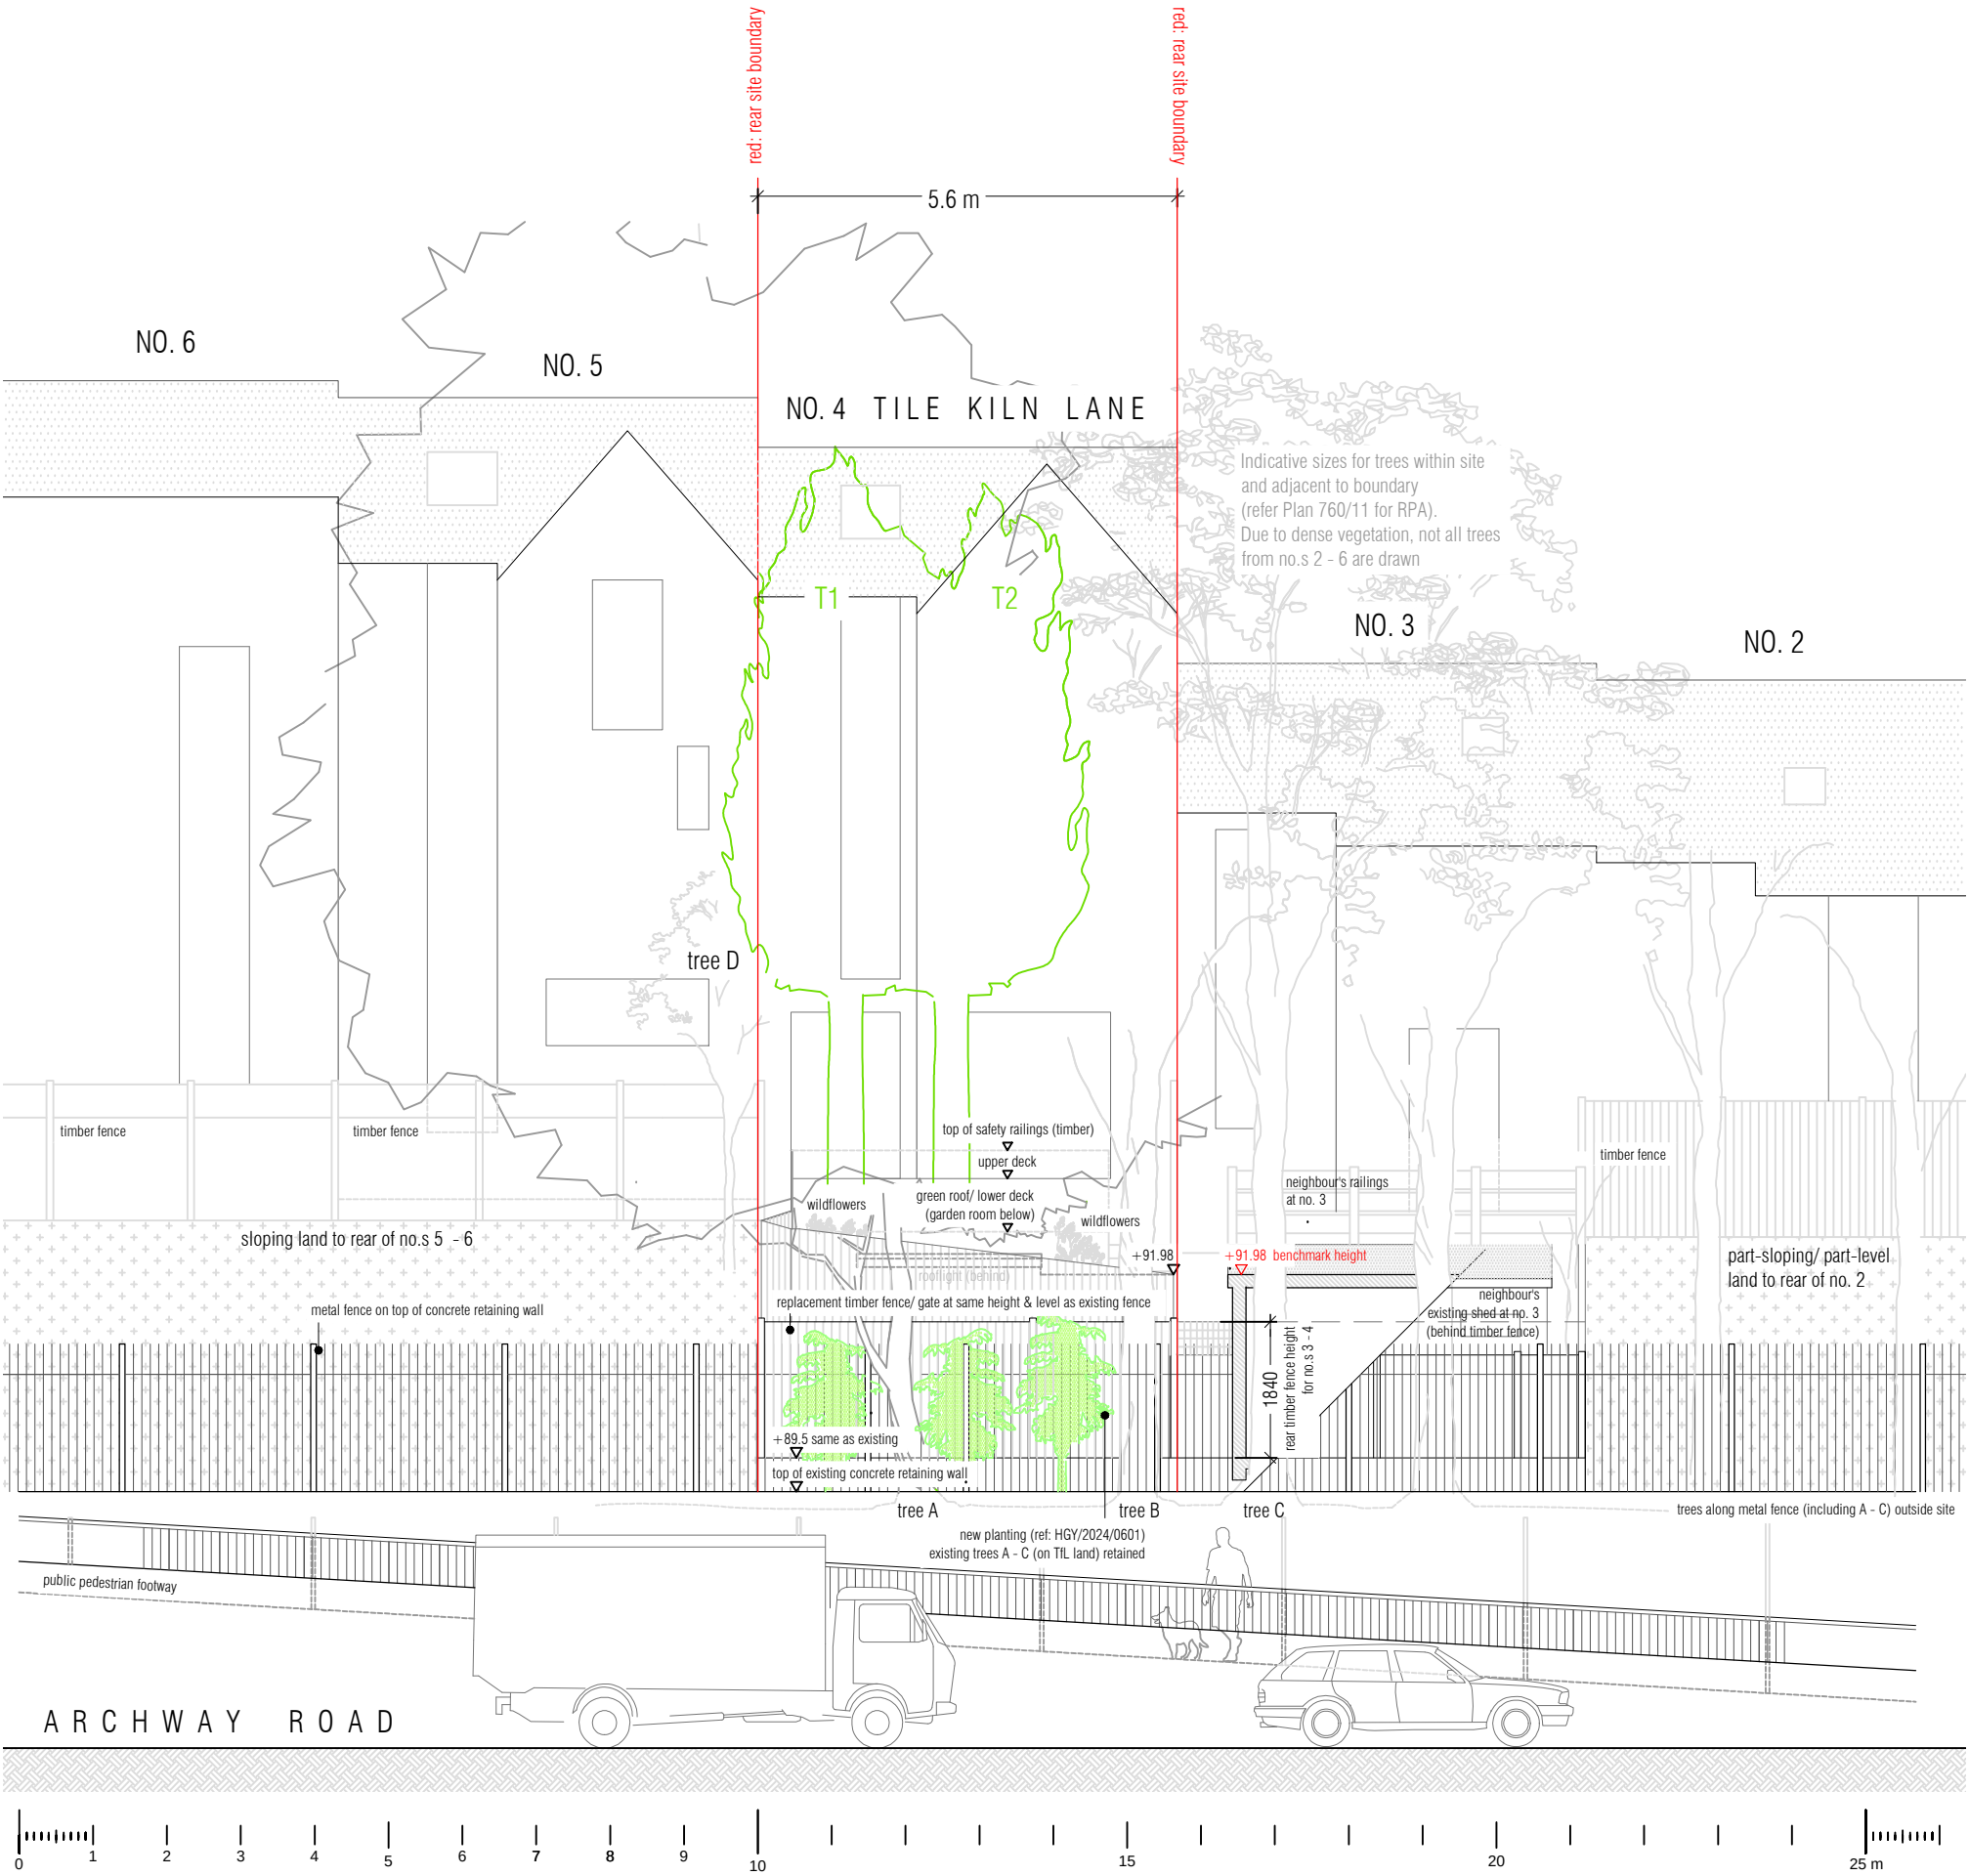

STREETSCENE WITH REAR ELEVATION (1:100) - AS PROPOSED

SPUTNIK
STUDIO

www.sputnikstudio.uk
e: kiat@sputnikstudio.uk
t: +44 7525 932 067
92 Dresden Road London N19 3BQ

project title:
4 TILE KILN LANE, LONDON N6
drawing title:
STREETSCENE WITH REAR ELEVATION, PHOTOMONTAGE & 3D MODEL
- AS PROPOSED

scale:
1:100 at A3
project no:
022
status:
P
drawing no:
P-063
issue date:
21.10.2024
revision:
-

Responsibility not accepted for errors made by others in scaling off this drawing.
Figures in millimetres unless otherwise indicated.
All dimensions and levels are approximate and must be checked on site.
© copyright 2024 Sputnik Studio Ltd. All rights reserved.
No reproduction in any material form is permitted without written consent.