




FOR PLANNING

Notes


- 1 This drawing is not for construction
- 2 All Dimensions are in millimeters
- 3 Dimensions are not to be scaled directly from drawings
- 4 All dimensions are to be checked on site and the Architect is to be informed of any discrepancies before construction commences
- 5 All references to drawings refer to current revision of that drawing
- 6 The Copyright of this drawing belongs to Architectural Design Point Limited.

Scale 1:100

 

Legend

- Existing Wall
- Wall/partition to be removed
- Proposed wall/partition

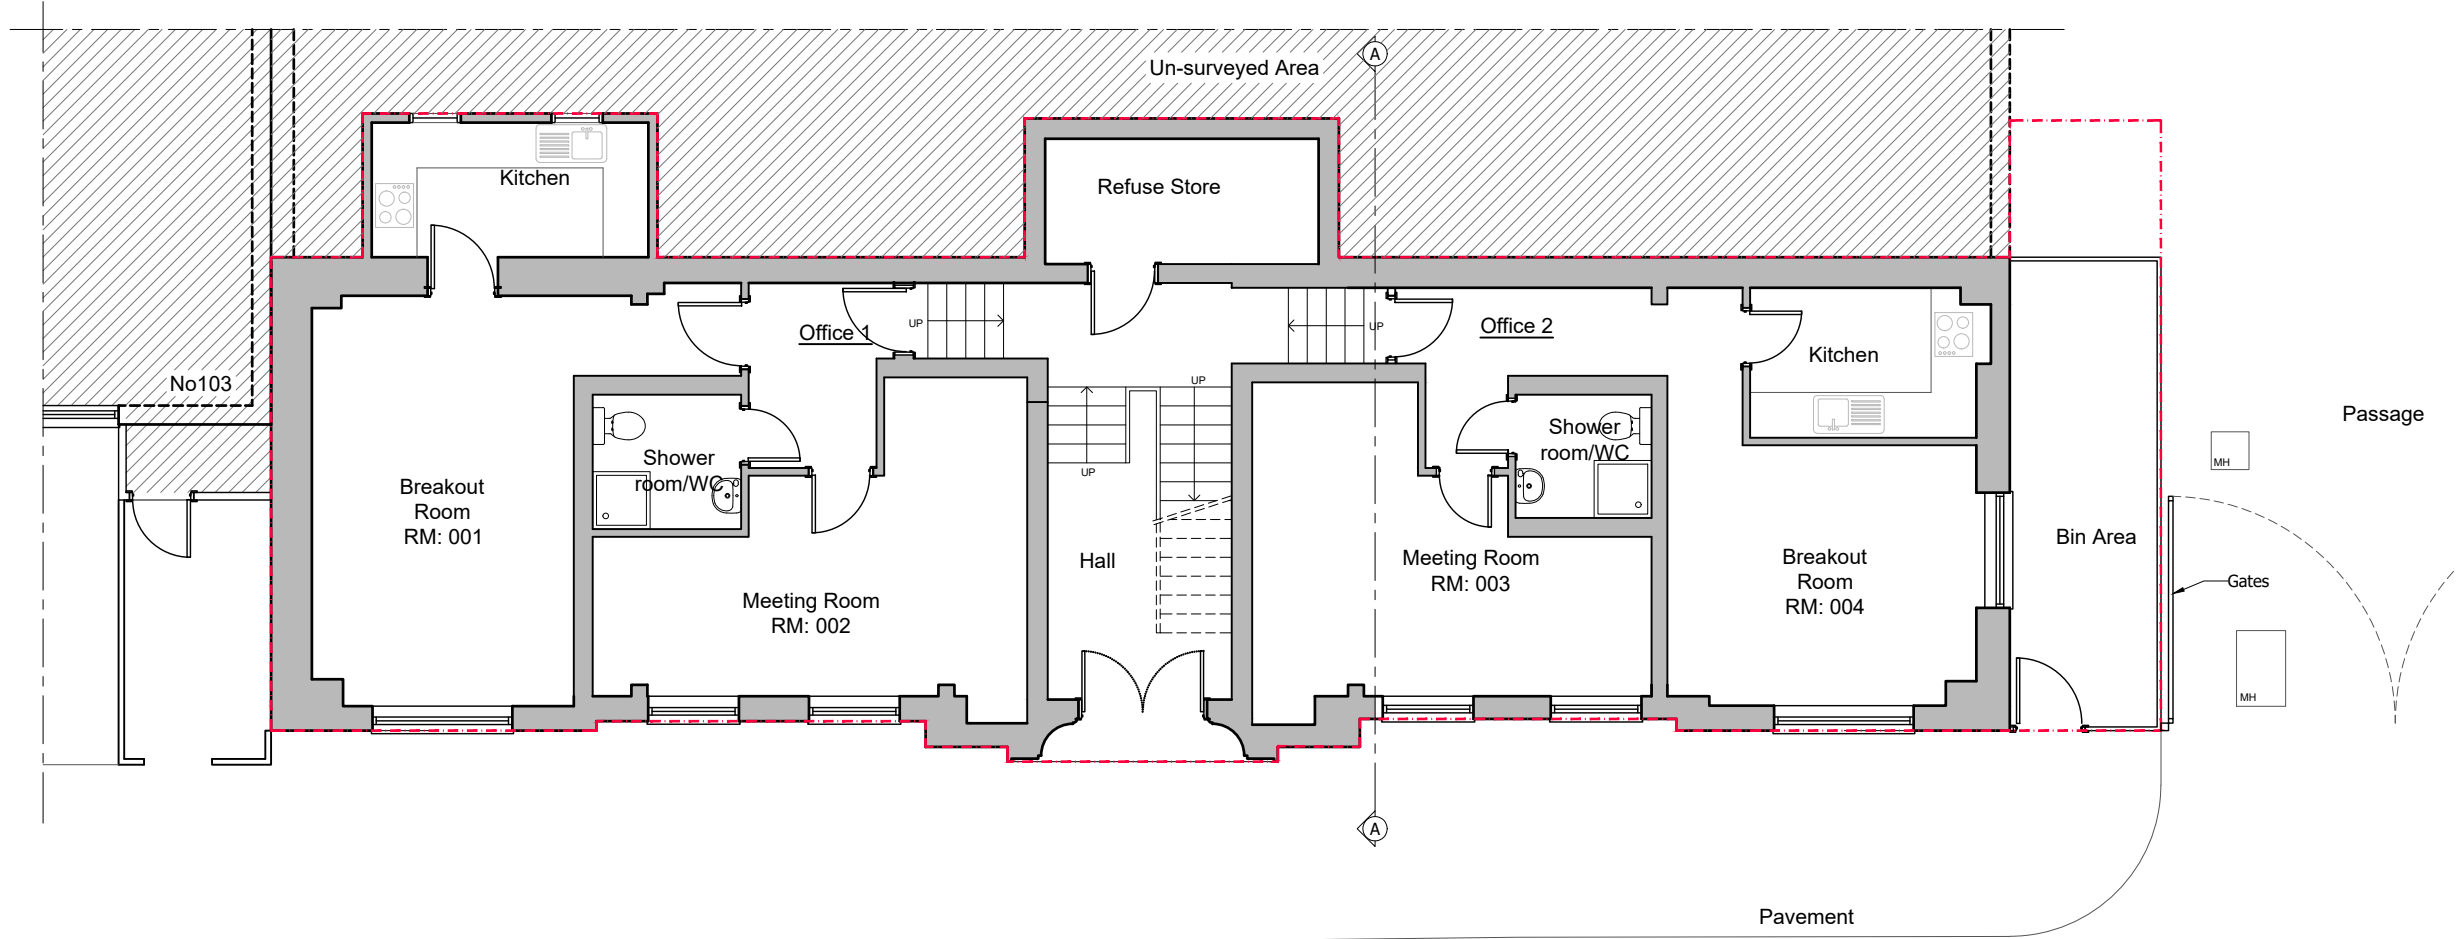

BRANTWOOD ROAD

APPROVED GROUND FLOOR PLAN
GIA: 127.56m²

Rev.	Date	Revisions
-	-	-




8-10 Silver Street,
Enfield,
EN1 3ED

Office: 0208 367 7479
Email: info@adplondon.co.uk

Client		Investment SH	
Address		105 Brantwood Road, N17 0DX	
Scale	1:100@ A3	Date	OCT 2024
Drawn by	IC	Checked by	HC
Project No.	240503-01	Drawing No.	A105
		Revision	-

Drawing title

Approved Floor Plans

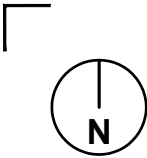


FOR PLANNING

Notes

- 1 This drawing is not for construction
- 2 All Dimensions are in millimeters
- 3 Dimensions are not to be scaled directly from drawings
- 4 All dimensions are to be checked on site and the Architect is to be informed of any discrepancies before construction commences
- 5 All references to drawings refer to current revision of that drawing
- 6 The Copyright of this drawing belongs to Architectural Design Point Limited.

Scale 1:100

 

Legend

- Existing Wall
- Wall/partition to be removed
- Proposed wall/partition

Rev.	Date	Revisions
-	-	




8-10 Silver Street,
Enfield,
EN1 3ED

Office: 0208 367 7479
Email: info@adplondon.co.uk


Client		Investment SH	
Address		105 Brantwood Road, N17 0DX	
Scale	1:100@ A3	Date	OCT 2024
Drawn by	IC	Checked by	HC
Project No.	240503-01	Drawing No.	A106
		Revision	-

Drawing title

Approved Floor Plans

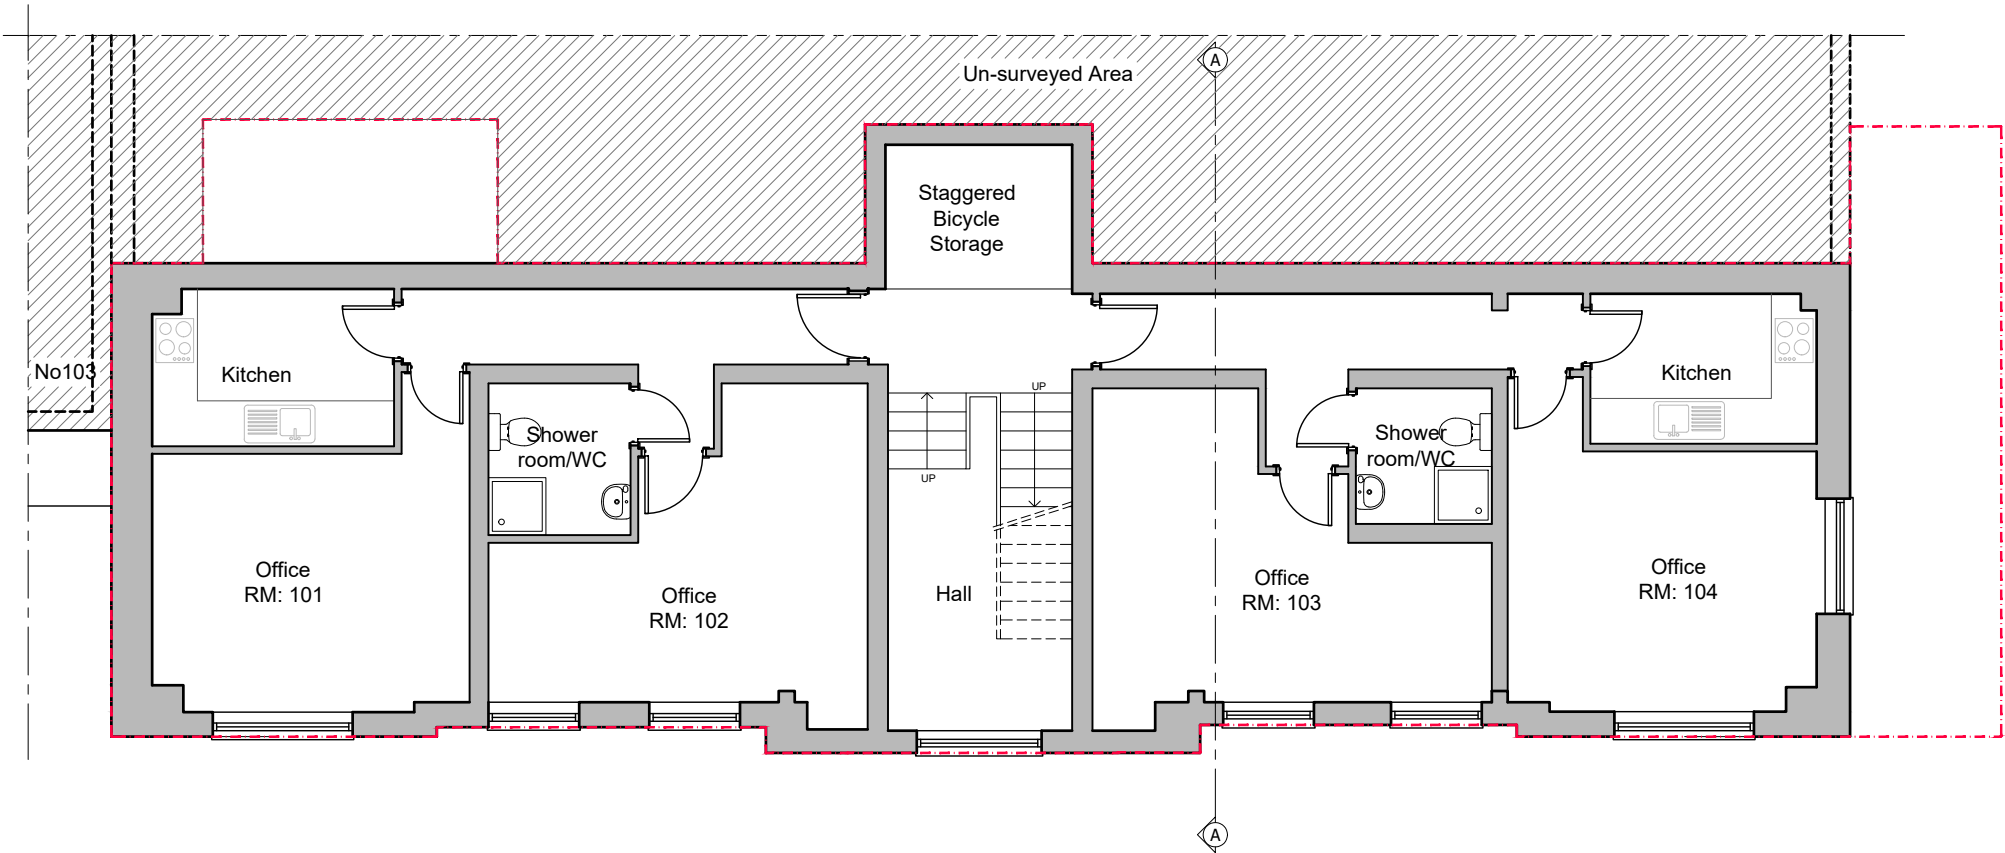

APPROVED FIRST FLOOR PLAN
GIA: 128.95m²

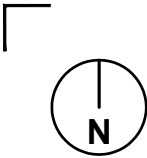


FOR PLANNING

Notes

- 1 This drawing is not for construction
- 2 All Dimensions are in millimeters
- 3 Dimensions are not to be scaled directly from drawings
- 4 All dimensions are to be checked on site and the Architect is to be informed of any discrepancies before construction commences
- 5 All references to drawings refer to current revision of that drawing
- 6 The Copyright of this drawing belongs to Architectural Design Point Limited.

Scale 1:100

 

Legend

- Existing Wall
- Wall/partition to be removed
- Proposed wall/partition

Rev.	Date	Revisions
-	-	




8-10 Silver Street,
Enfield,
EN1 3ED


Office: 0208 367 7479
Email: info@adplondon.co.uk

Client		Investment SH	
Address		105 Brantwood Road, N17 0DX	
Scale	1:100@ A3	Date	OCT 2024
Drawn by	IC	Checked by	HC
Project No.	240503-01	Drawing No.	A107
		Revision	-

Drawing title
Approved Floor Plans

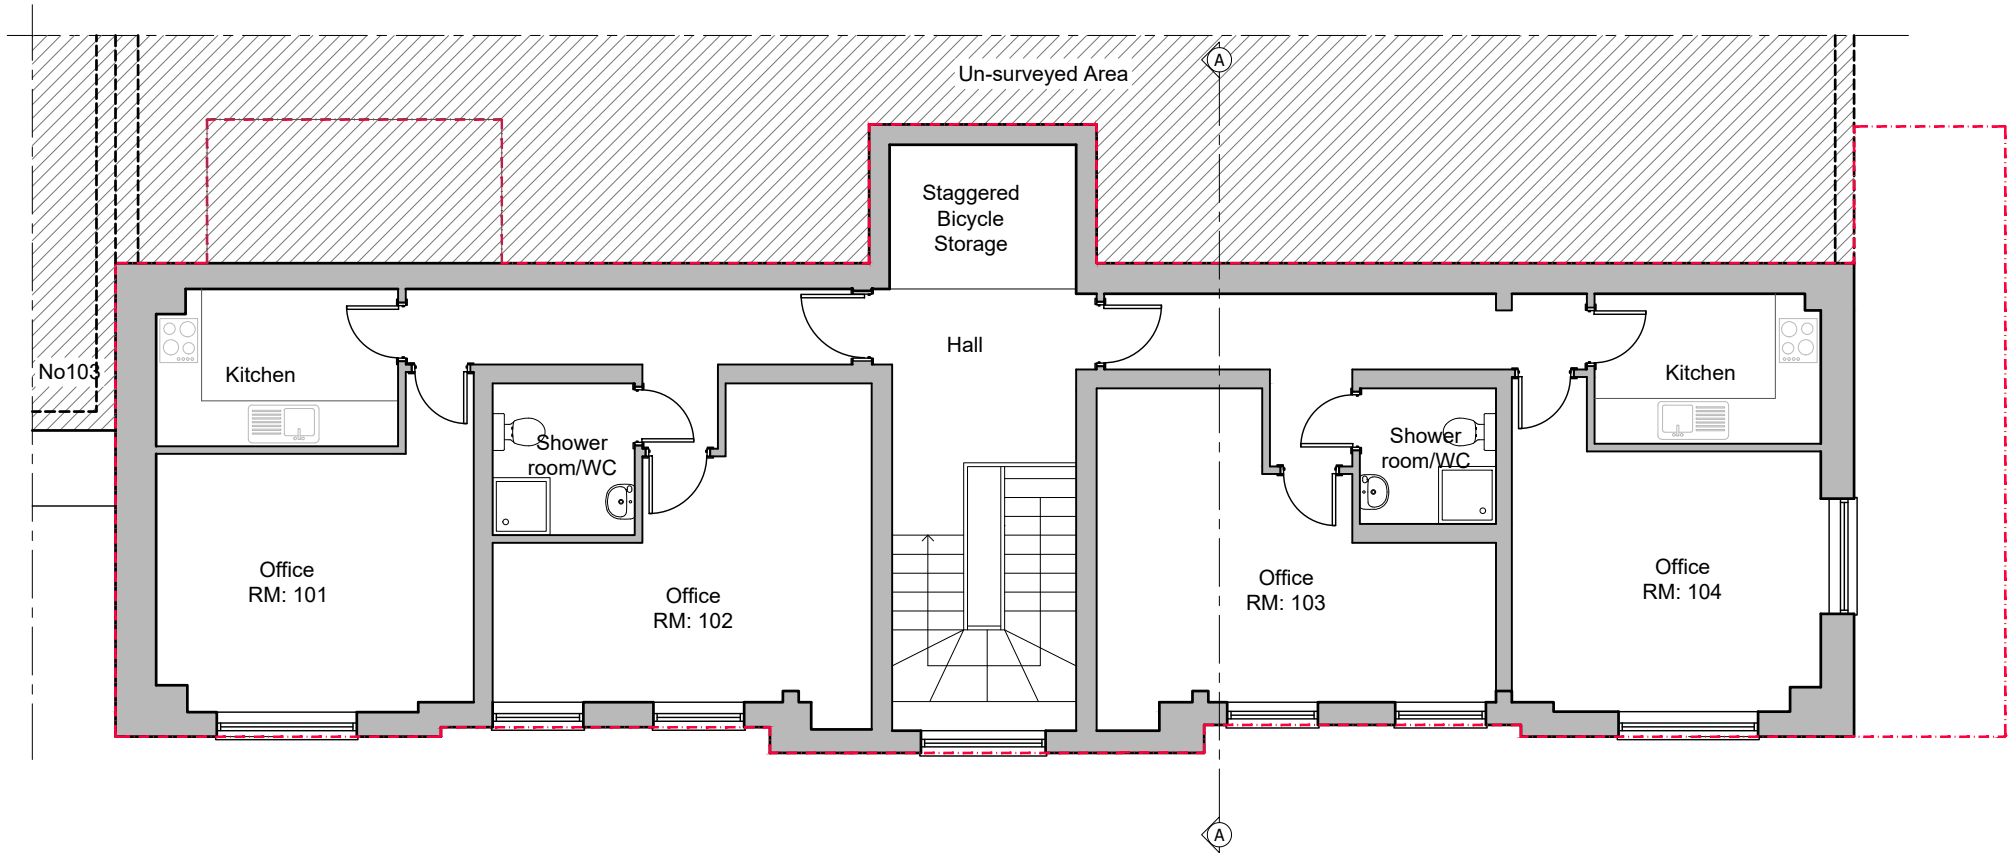

APPROVED SECOND FLOOR PLAN
GIA: 122.04m²

 


FOR PLANNING

Notes


- 1 This drawing is not for construction
- 2 All Dimensions are in millimeters
- 3 Dimensions are not to be scaled directly from drawings
- 4 All dimensions are to be checked on site and the Architect is to be informed of any discrepancies before construction commences
- 5 All references to drawings refer to current revision of that drawing
- 6 The Copyright of this drawing belongs to Architectural Design Point Limited.

Scale 1:100

 

Legend

- Existing Wall
- Wall/partition to be removed
- Proposed wall/partition

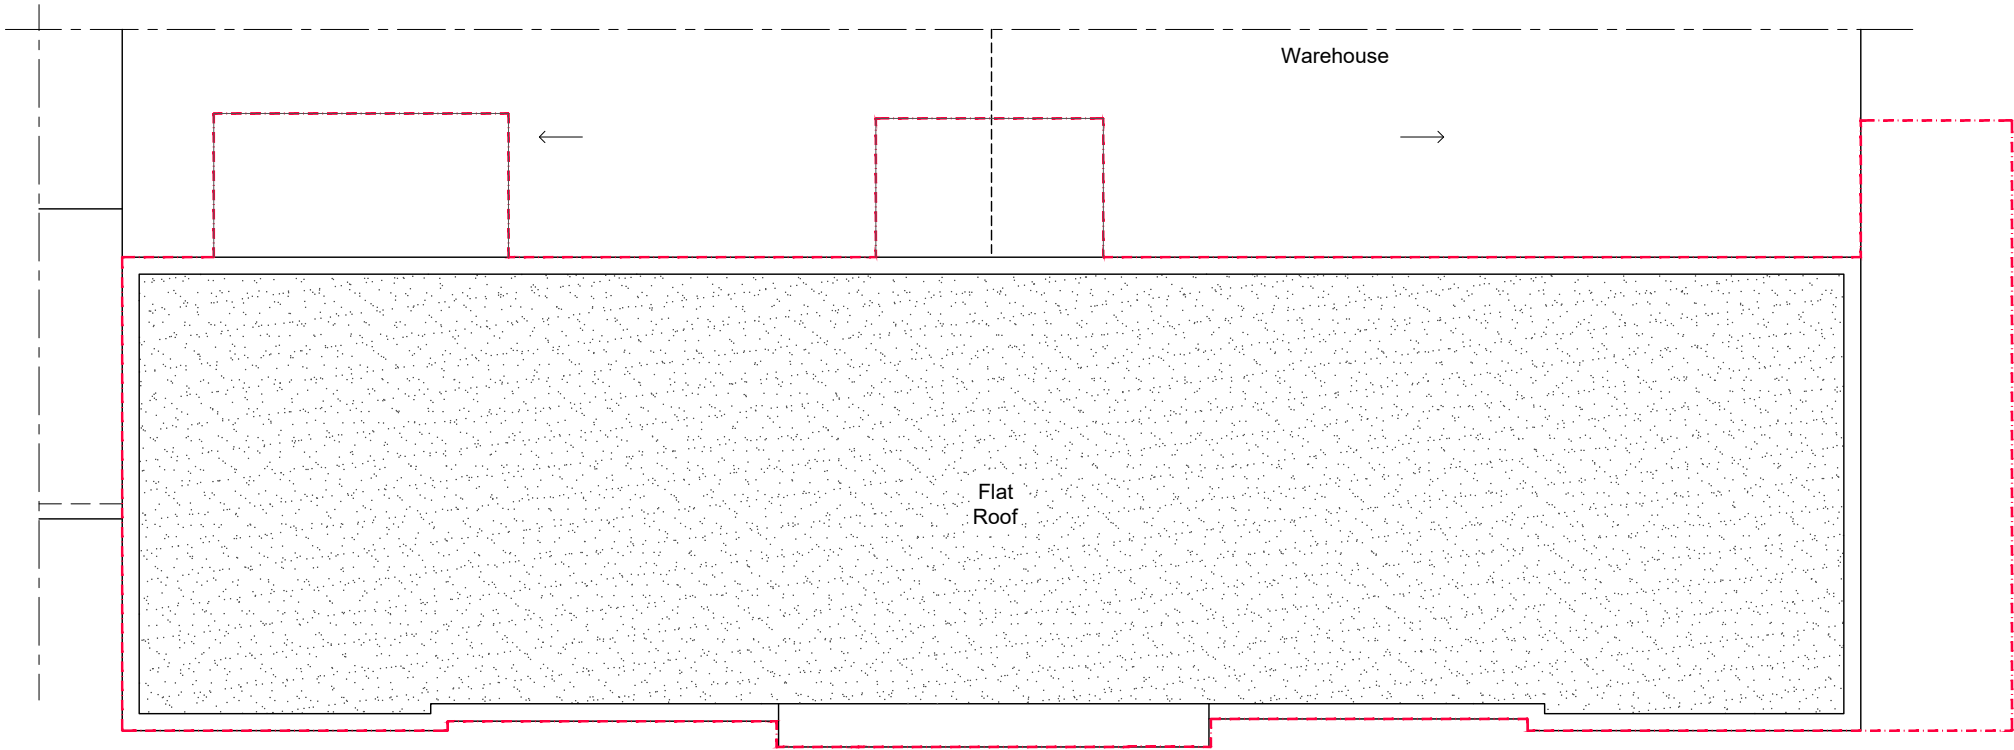

APPROVED ROOF PLAN

Rev.	Date	Revisions
-	-	



8-10 Silver Street,
Enfield,
EN1 3ED

Office: 0208 367 7479
Email: info@adplondon.co.uk

Client		Investment SH	
Address		105 Brantwood Road, N17 0DX	
Scale	1:100@ A3	Date	OCT 2024
Drawn by	IC	Checked by	HC
Project No.	240503-01	Drawing No.	A108
		Revision	-



Drawing title
Approved Floor Plans

FOR PLANNING


Notes

- 1 This drawing is not for construction
- 2 All Dimensions are in millimeters
- 3 Dimensions are not to be scaled directly from drawings
- 4 All dimensions are to be checked on site and the Architect is to be informed of any discrepancies before construction commences
- 5 All references to drawings refer to current revision of that drawing
- 6 The Copyright of this drawing belongs to Architectural Design Point Limited.


Scale 1:100

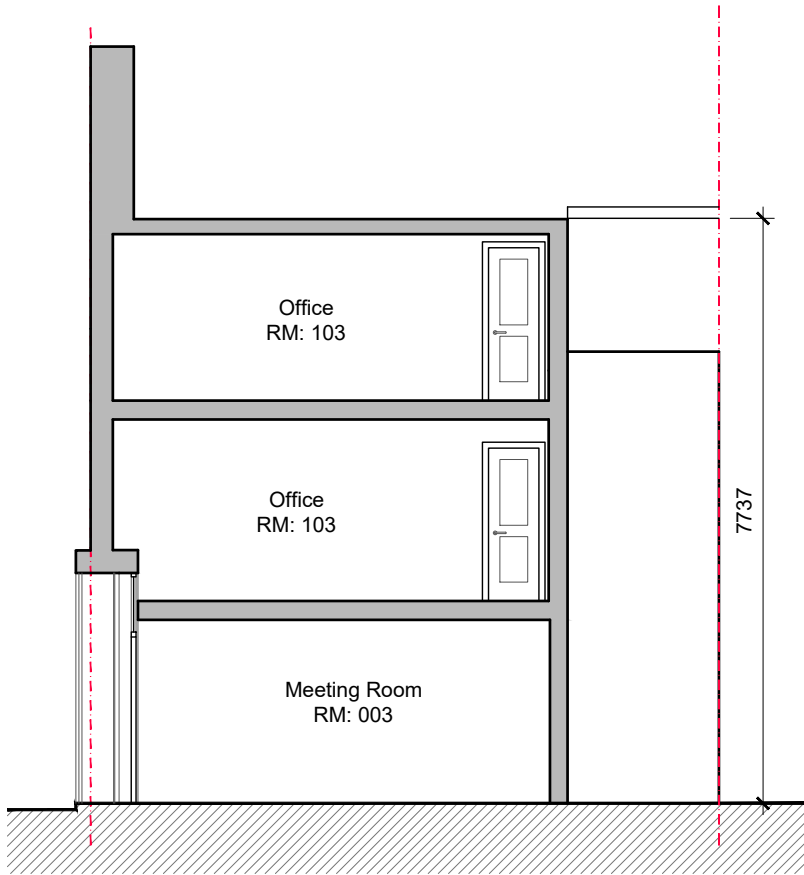 

APPROVED SECTION AA

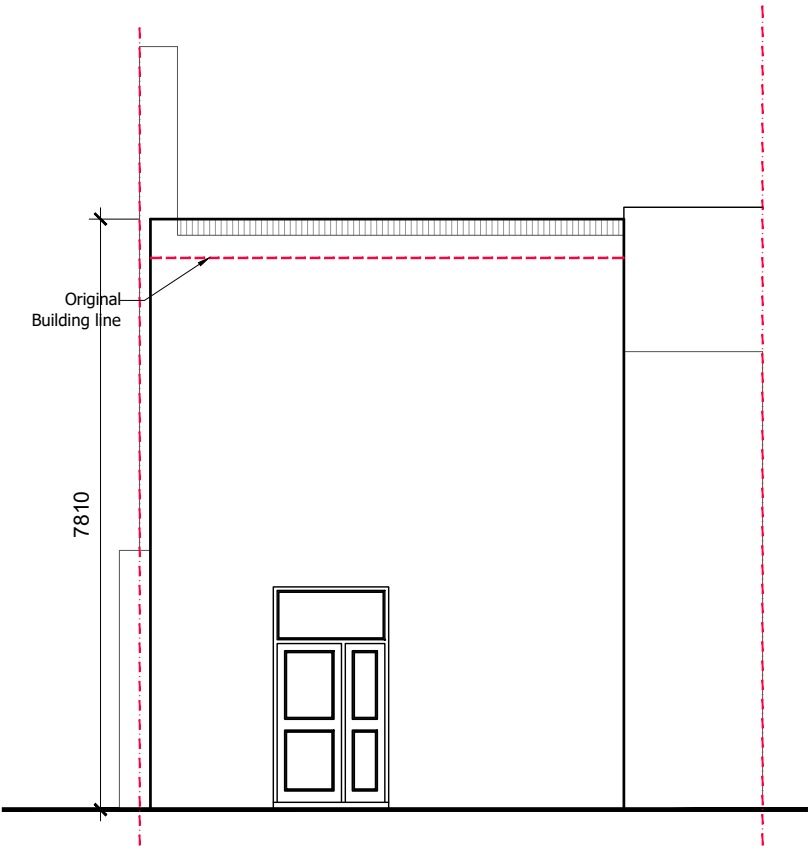

APPROVED SIDE(WEST) ELEVATION

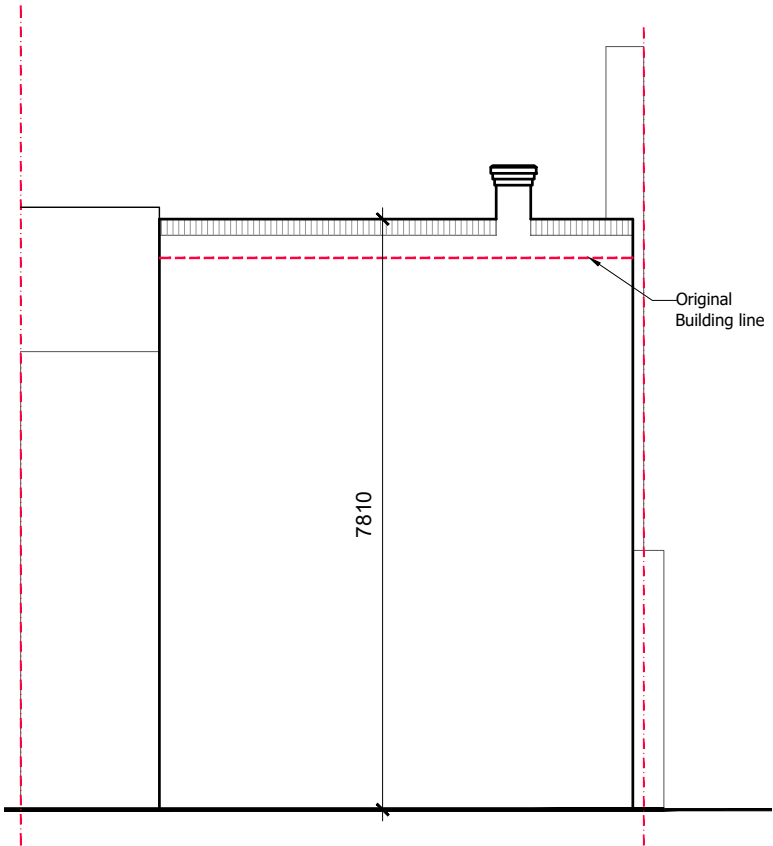

APPROVED SIDE(EAST) ELEVATION



APPROVED FRONT ELEVATION

Rev.	Date	Revisions
-	-	-



8-10 Silver Street,
Enfield,
EN1 3ED

Office: 0208 367 7479
Email: info@adplondon.co.uk

Client	Investment SH		
Address	105 Brantwood Road, N17 0DX		
Scale	1:100@ A3	Date	OCT 2024
Drawn by	IC	Checked by	HC
Project No.	240503-01	Drawing No.	A109
		Revision	-

Drawing title
Approved Section AA & Elevations