



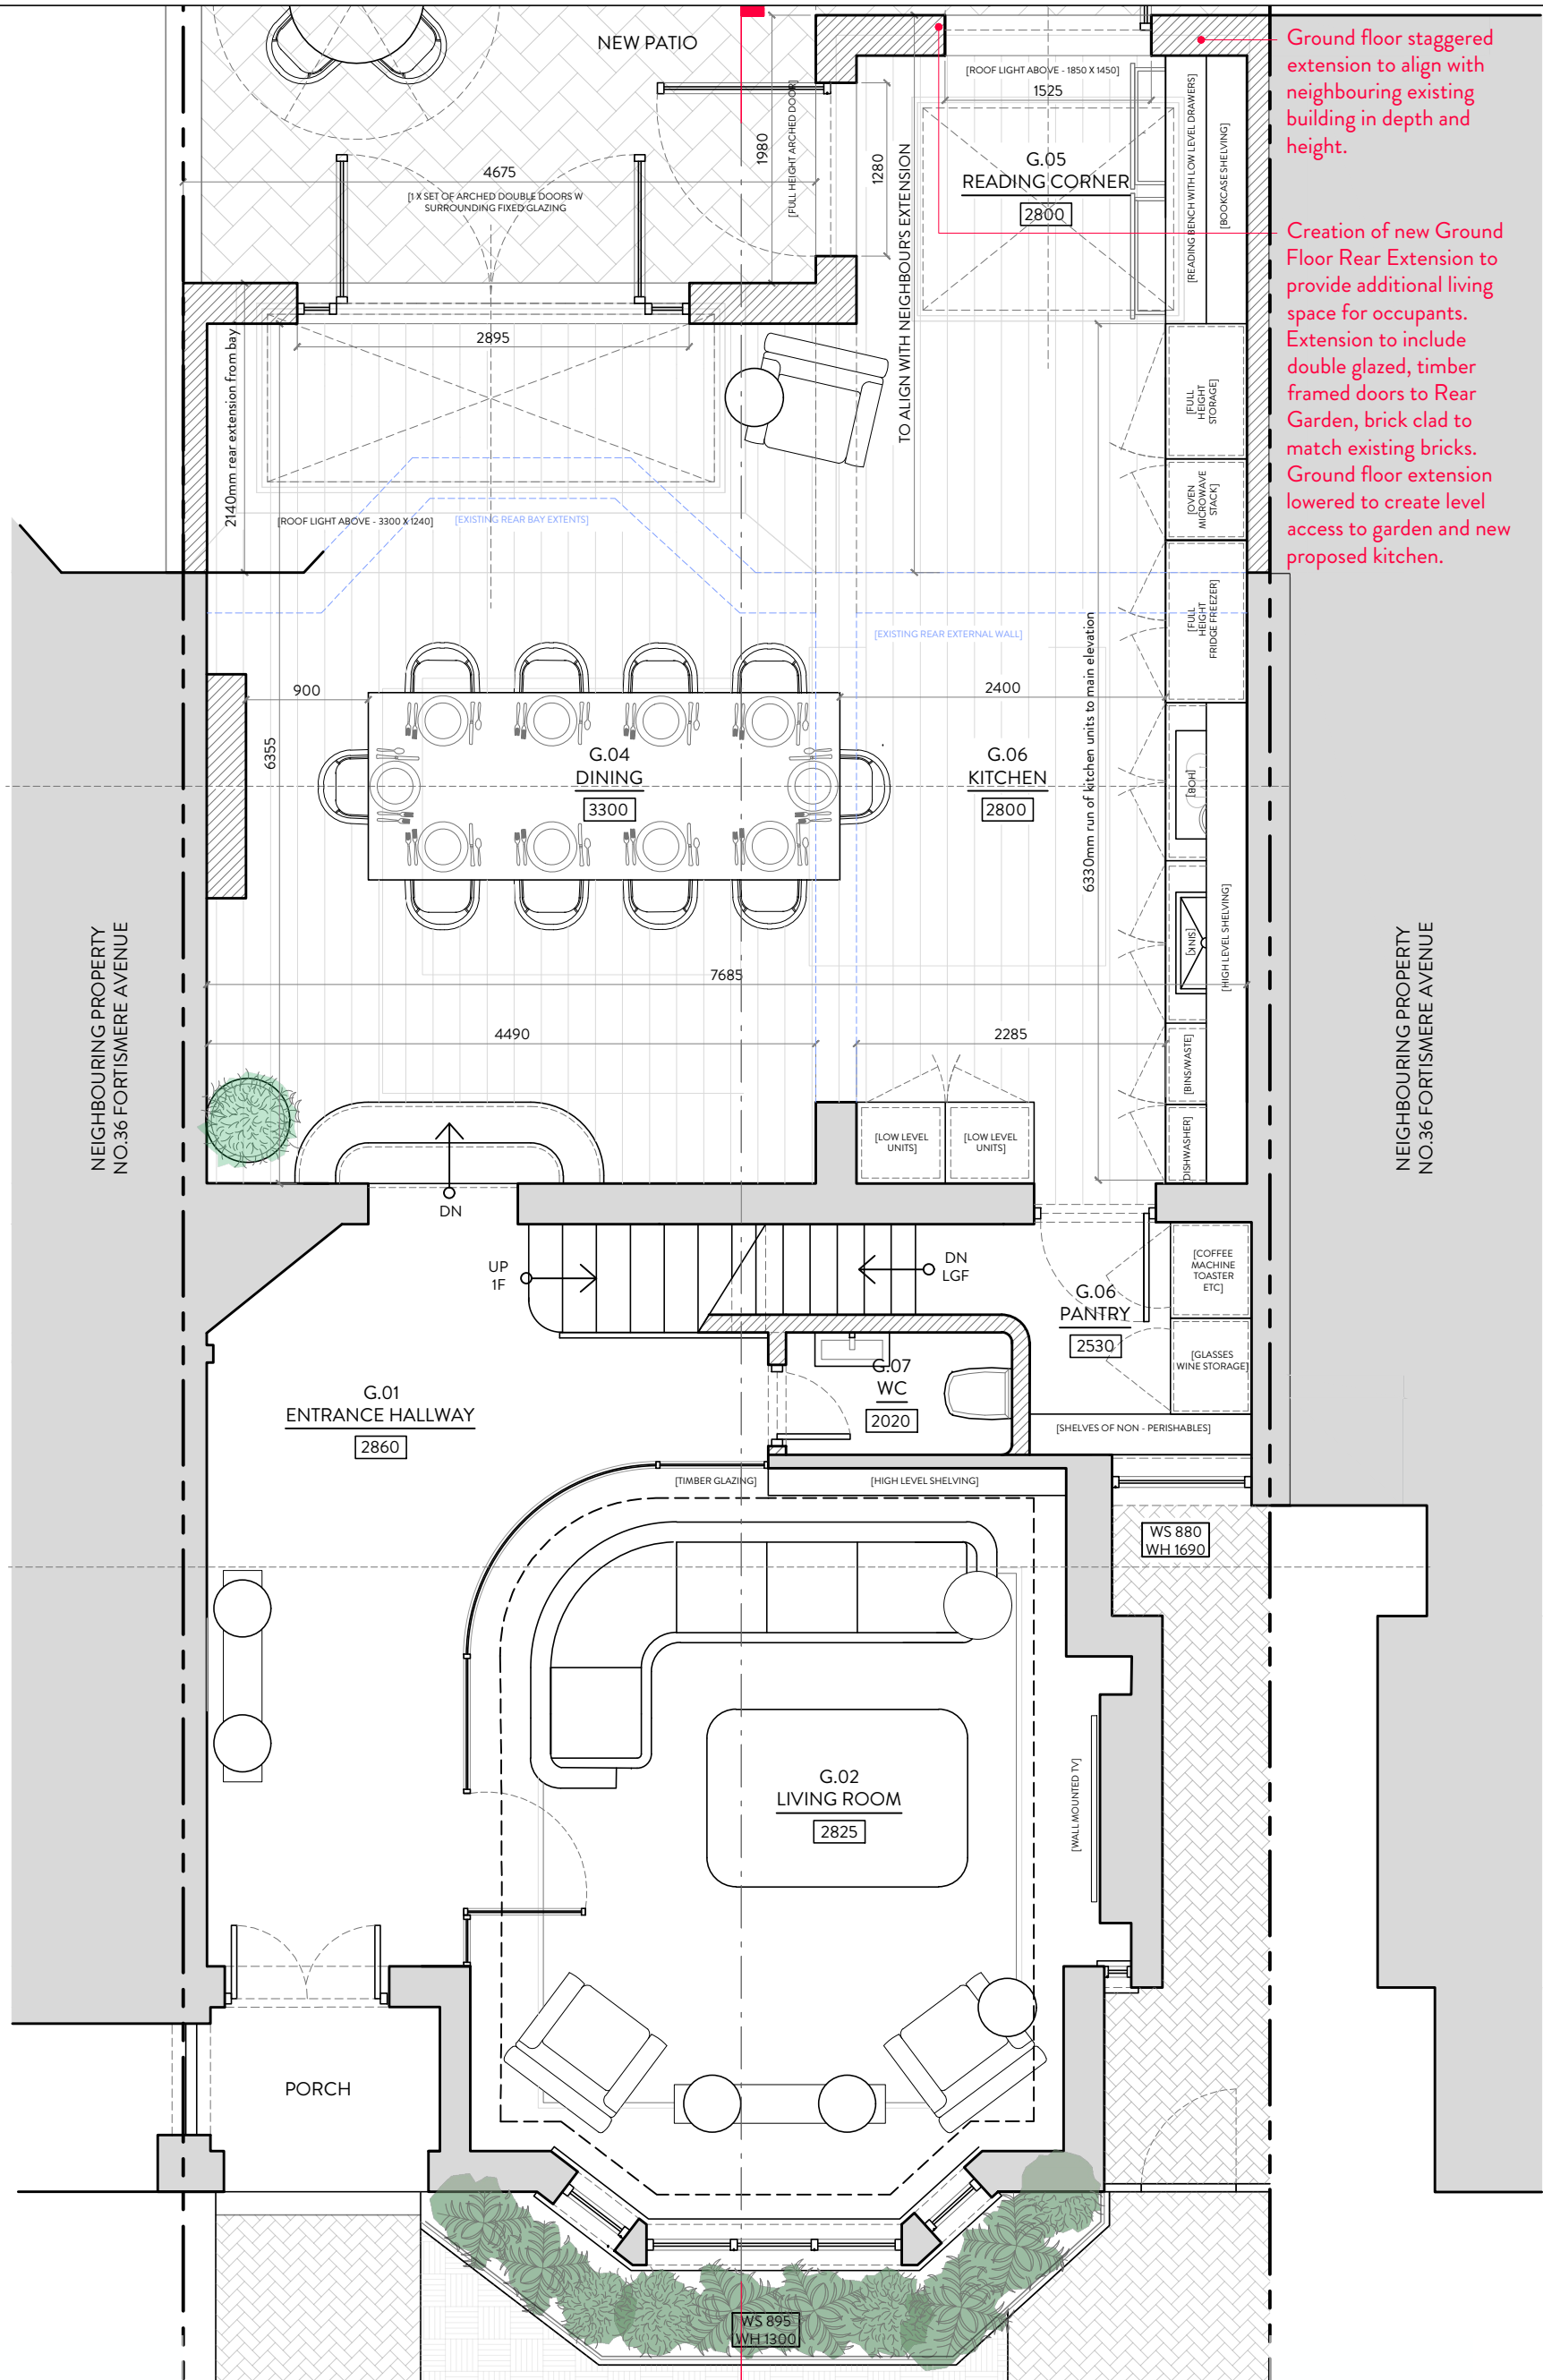

Ground floor staggered extension to align with neighbouring existing building in depth and height.

Creation of new Ground Floor Rear Extension to provide additional living space for occupants. Extension to include double glazed, timber framed doors to Rear Garden, brick clad to match existing bricks. Ground floor extension lowered to create level access to garden and new proposed kitchen.

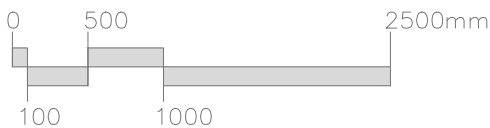

PROJECT: 34 FORTISMERE AVENUE, LONDON N10 3BL

DRAWING TITLE: PROPOSED GROUND FLOOR PLAN

DATE: OCT 2024

STATUS: PLANNING

SCALE: 1:50 @ A3

DWG NO/REV:

MALIN+LYNN

+44 (0)7980 504 546
+44 (0)7931 659006
hello@malinandlynn.com

120/200