


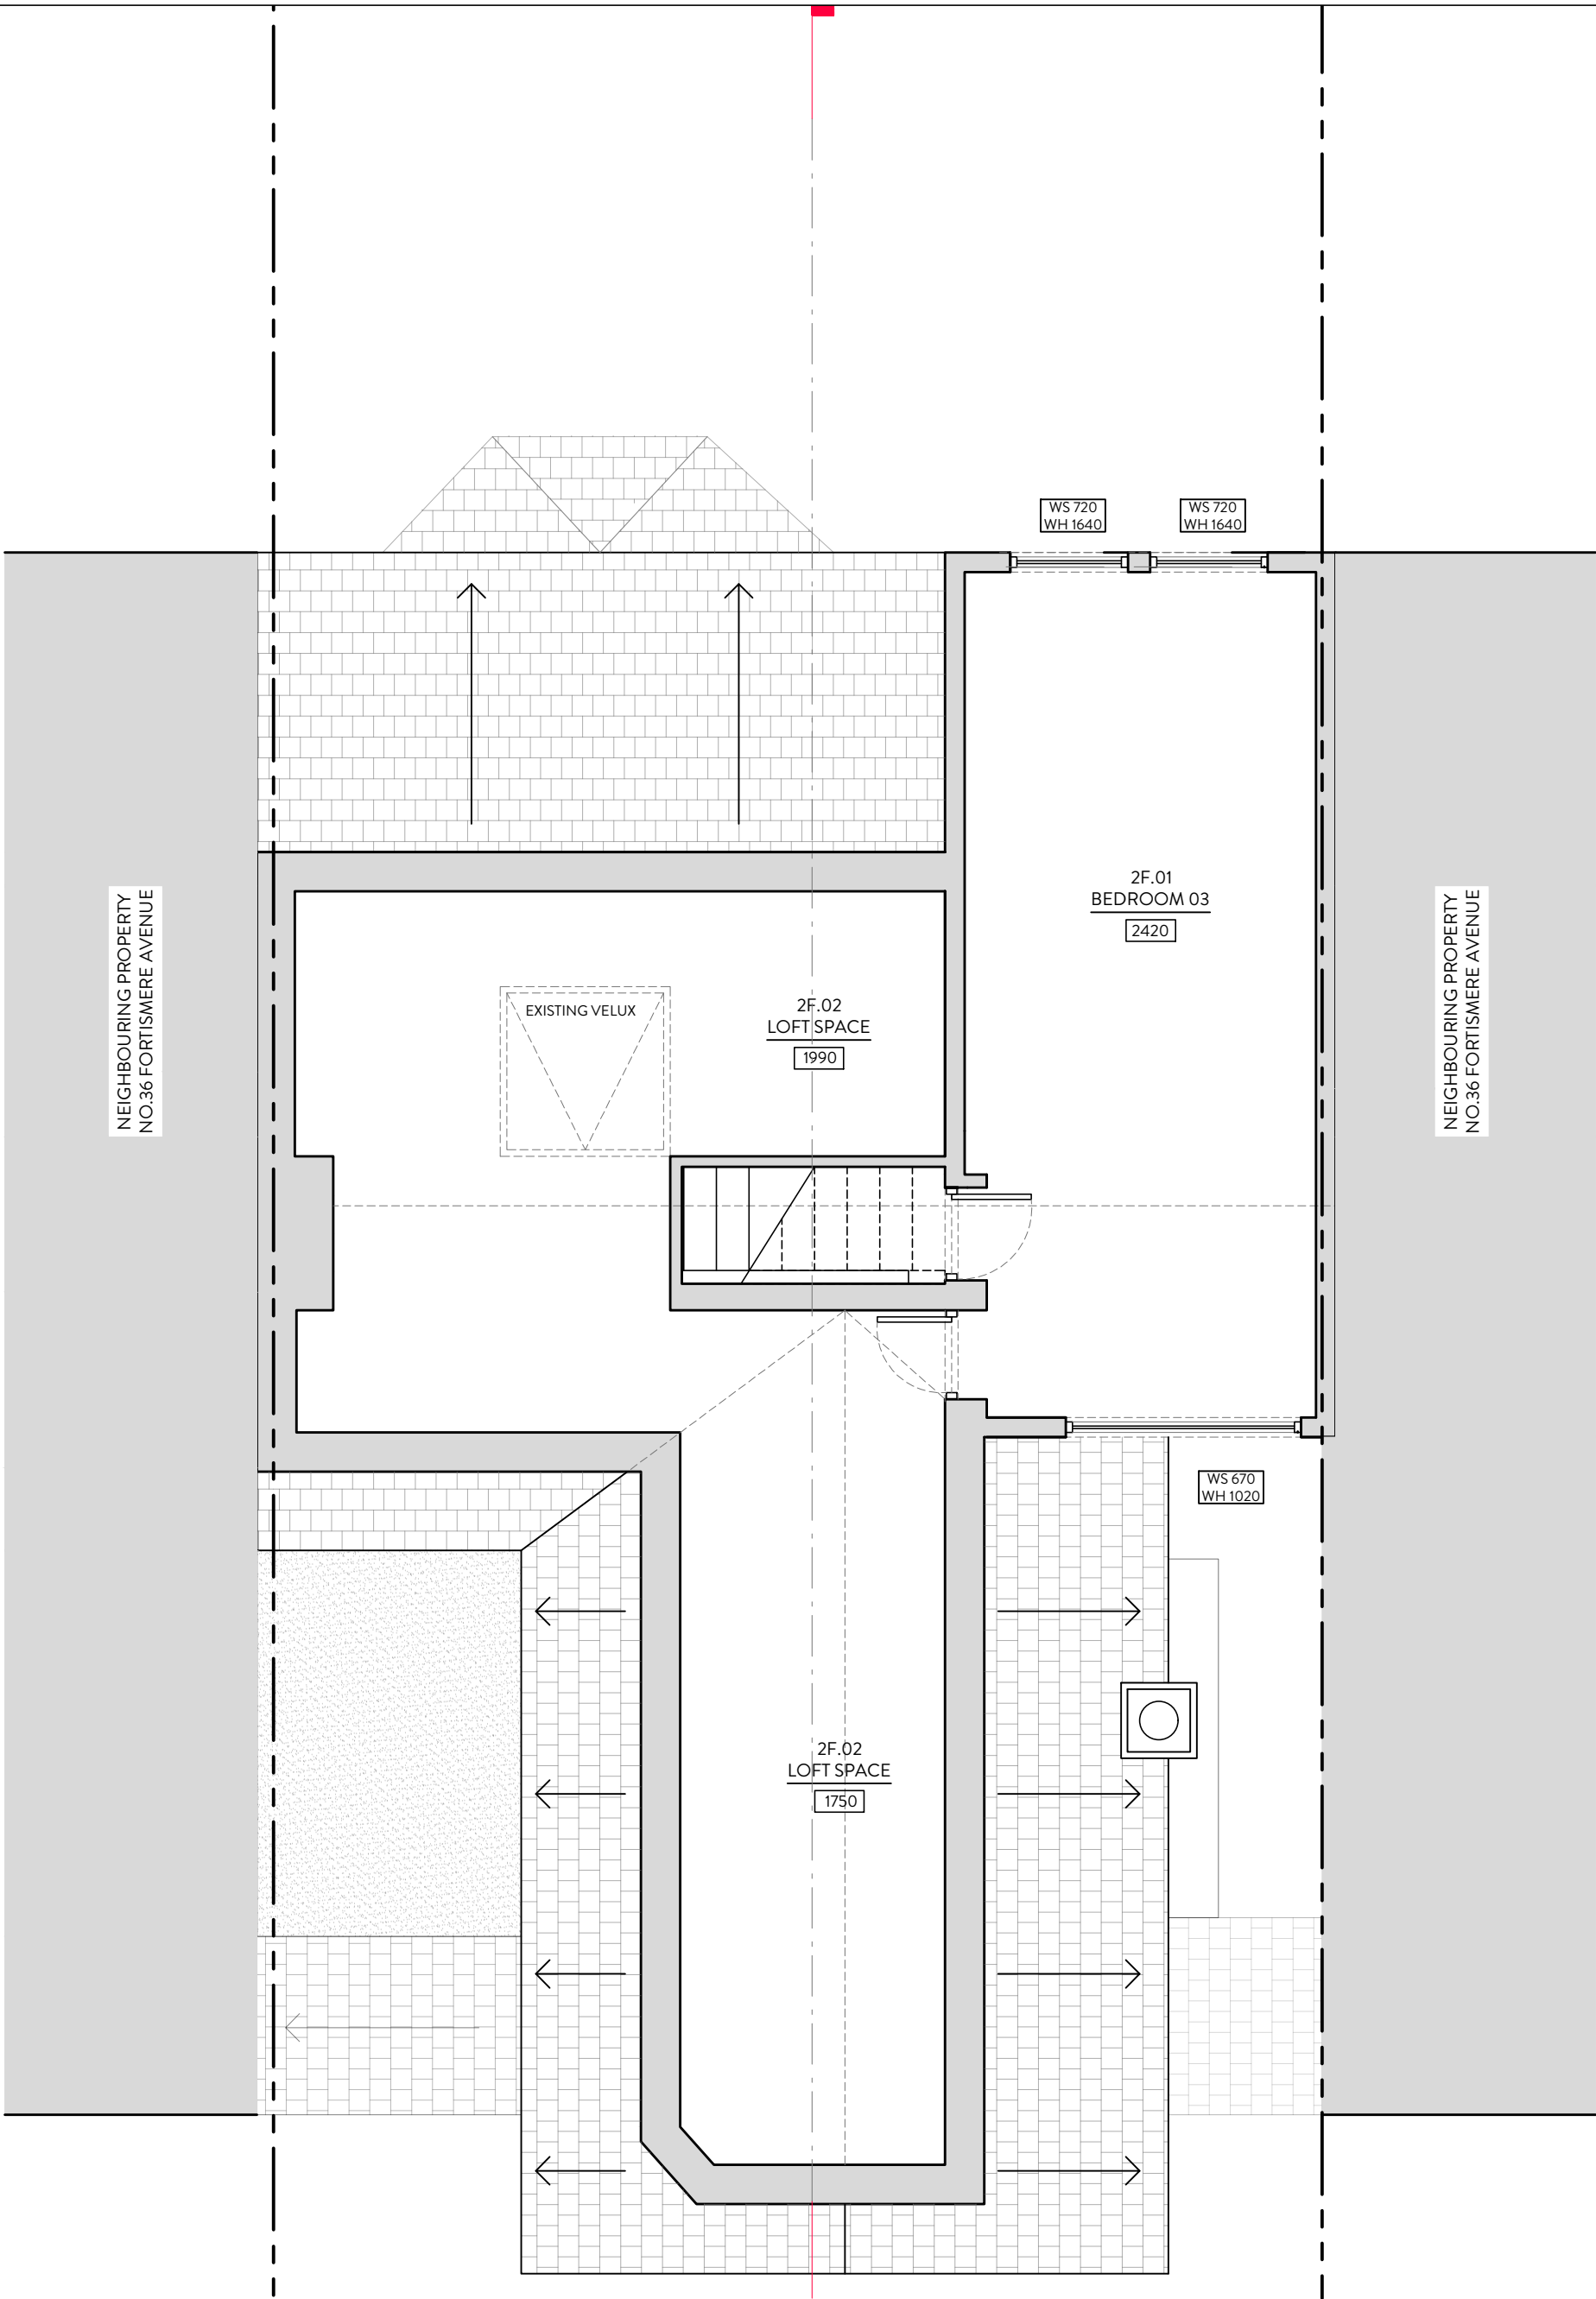

PROJECT: 34 FORTISMERE AVENUE, LONDON N10 3BL

DRAWING TITLE: EXISTING SECOND FLOOR PLAN

DATE: OCT 2024

STATUS: PLANNING

SCALE: 1:50 @ A3

DWG NO/REV:

MALIN+LYNN

+44 (0)7980 504 546
+44 (0)7931 659006
hello@malinandlynn.com

120/102