



FOR PLANNING

GENERAL NOTES:


1. DO NOT scale from this drawing for construction.
2. The Contractor is to check all dimensions on site. All dimensions must be checked and all discrepancies immediately verified by the Architect.
3. All dimensions in millimetres unless otherwise stated.
4. The Copyright of this drawing belongs to Studio 16 Ltd. Reproduction without permission is not permitted.
5. These drawings must be read in conjunction with all other consultants information.

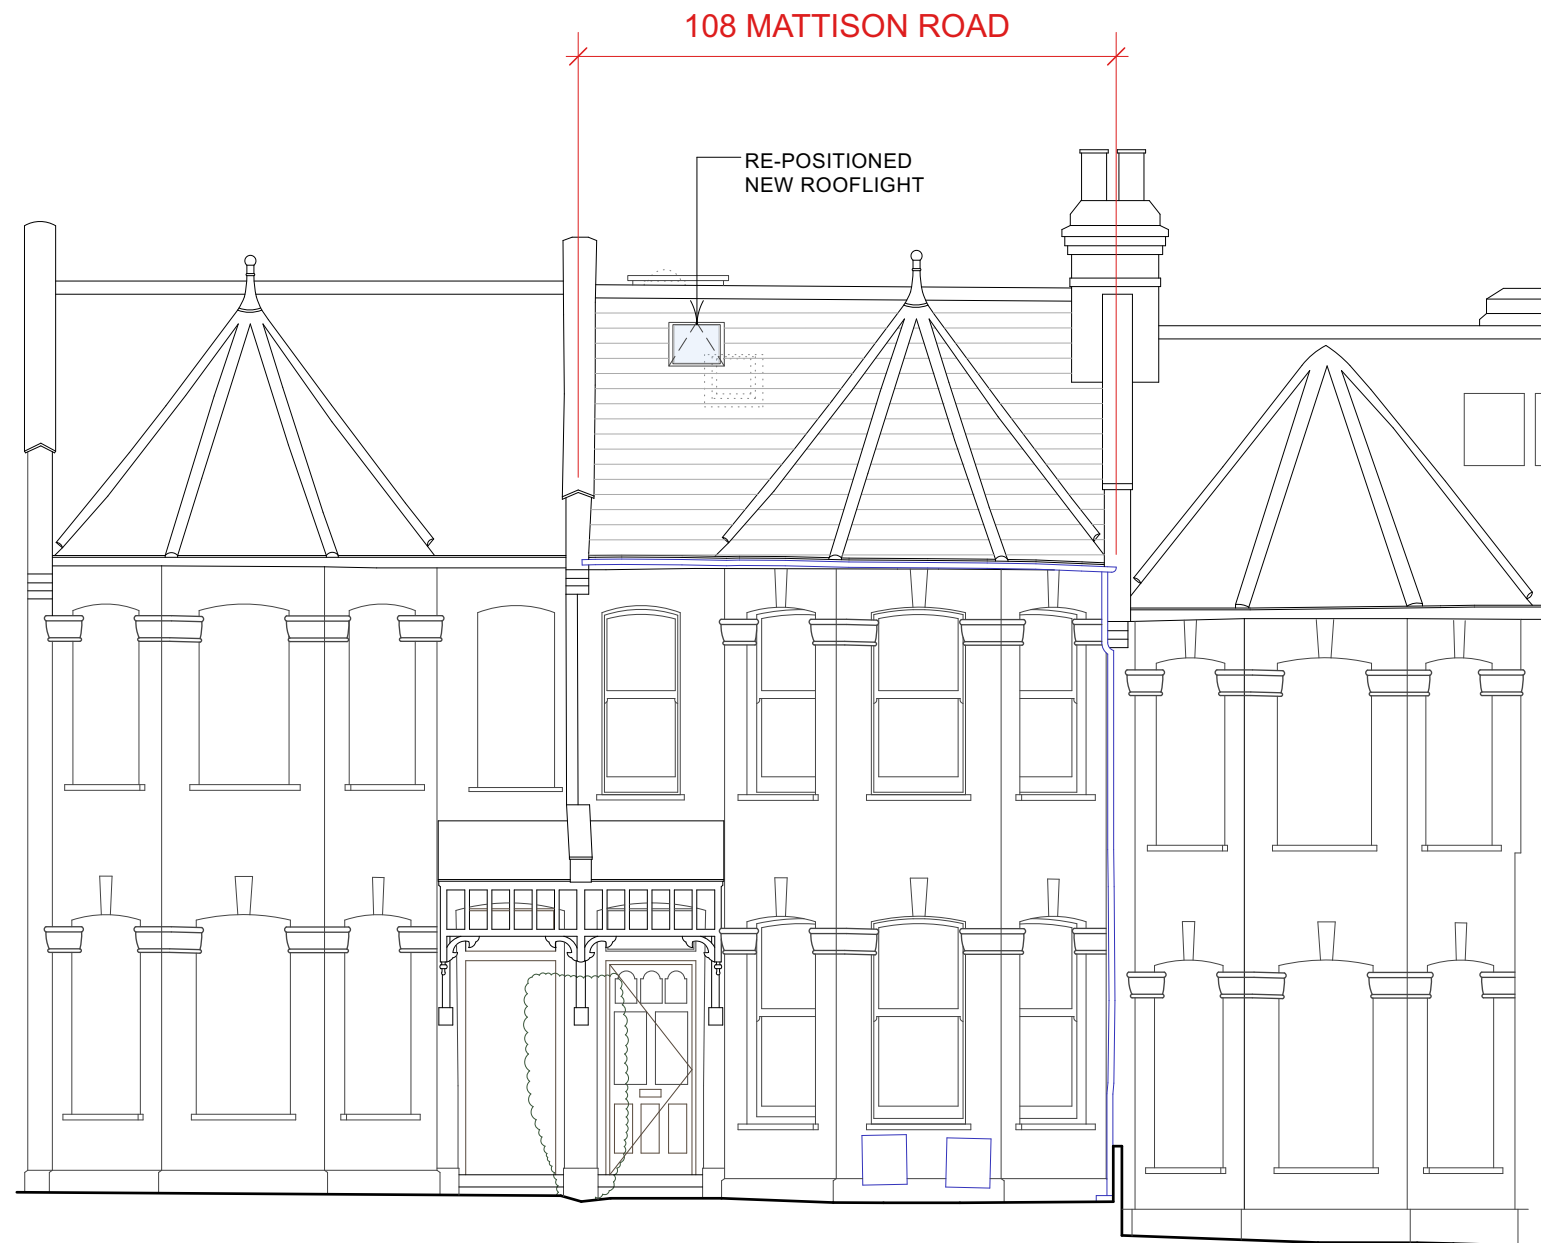

1 PROPOSED FRONT ELEVATION
011 SCALE: 1: 75@A3

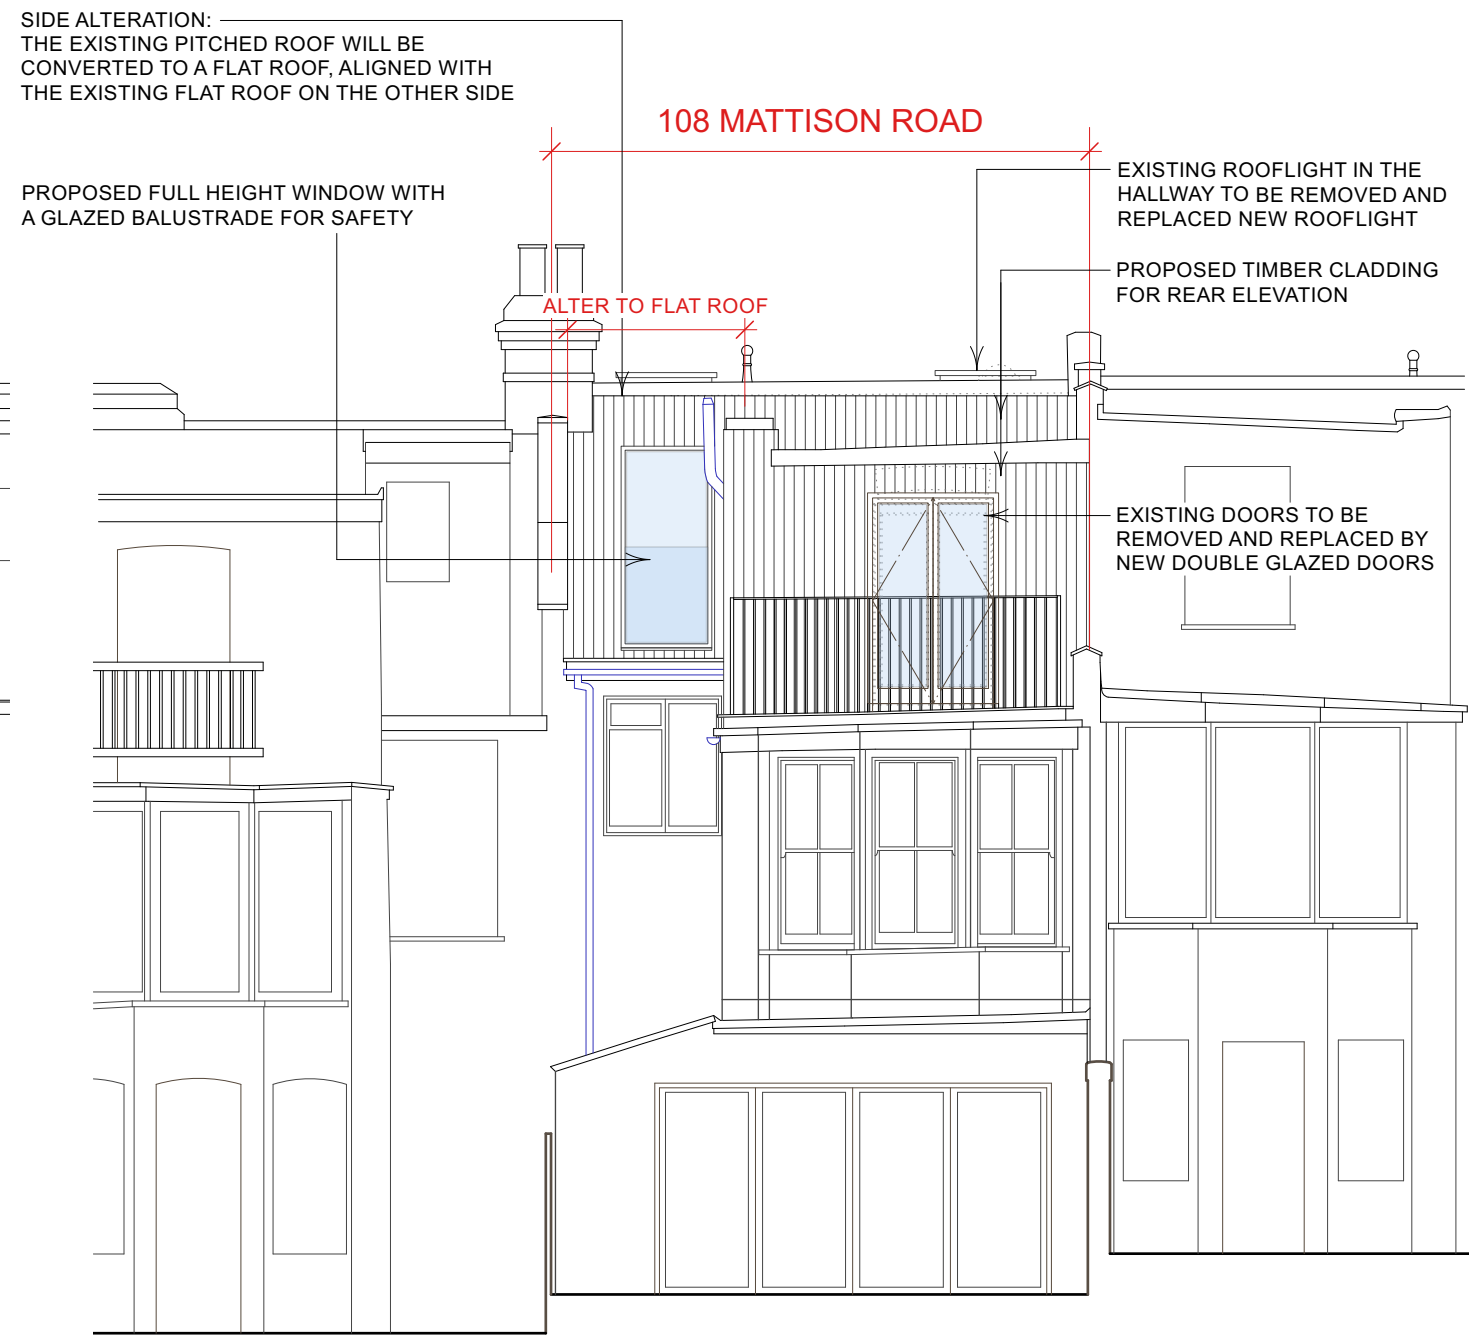

2 PROPOSED REAR ELEVATION
011 SCALE: 1: 75@A3

 

			 E: mail@studio16london.co.uk	DRAWN BY	SCALE	DRAWING TITLE	PROJECT TITLE	DRAWING NUMBER	
					1:75 @A3	PROPOSED FRONT & REAR ELEVATIONS	108 FIRST FLOOR FLAT MATTISON ROAD LONDON N4 1BE	S160149-011	
				CHECKED BY				DRAWING DATE	REV
				KW				17.10.2024	-
-	17.10.2024	FIRST ISSUED							
No.	Date	Issue Notes							