


FOR PLANNING

GENERAL NOTES:


1. DO NOT scale from this drawing for construction.
2. The Contractor is to check all dimensions on site. All dimensions must be checked and all discrepancies immediately verified by the Architect.
3. All dimensions in millimetres unless otherwise stated.
4. The Copyright of this drawing belongs to Studio 16 Ltd. Reproduction without permission is not permitted.
5. These drawings must be read in conjunction with all other consultants information.

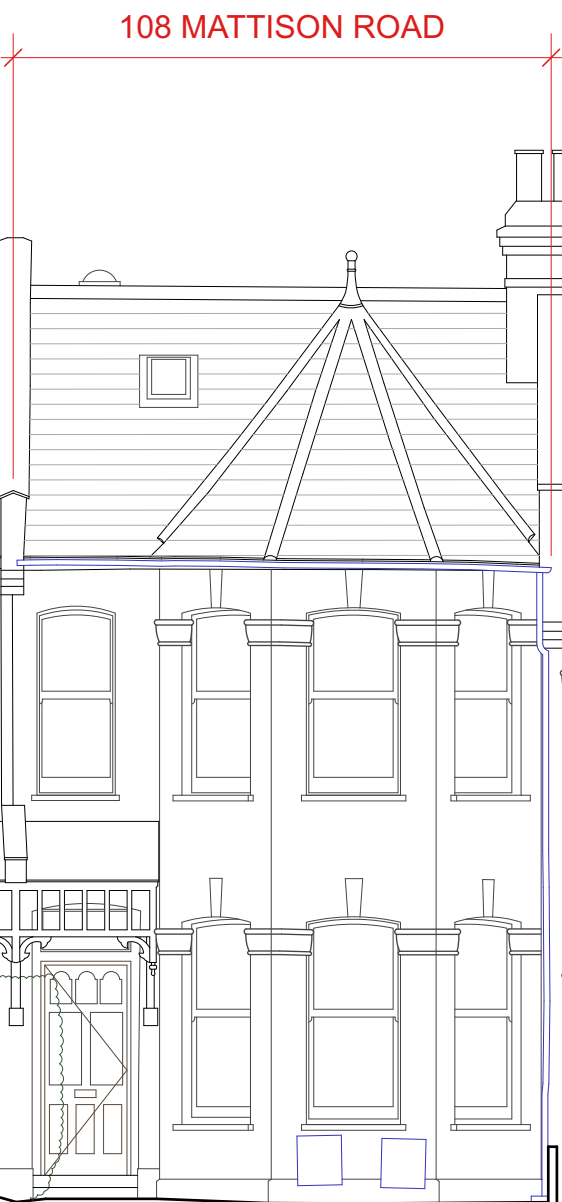

1 EXISTING FRONT ELEVATION
002 SCALE: 1: 75@A3



2 EXISTING REAR ELEVATION
002 SCALE: 1: 75@A3

 

			 E: mail@studio16london.co.uk	DRAWN BY	SCALE	DRAWING TITLE	PROJECT TITLE	DRAWING NUMBER		
					1:75 @A3	EXISTING FRONT & REAR ELEVATIONS	108 FIRST FLOOR FLAT MATTISON ROAD LONDON N4 1BE	S160149-002		
				CHECKED BY					DRAWING DATE	REV
					KW			108 FIRST FLOOR FLAT MATTISON ROAD LONDON N4 1BE	17.10.2024	-
-	17.10.2024	FIRST ISSUED								
No.	Date	Issue Notes								