


NOTES:  
ALL FIGURED DIMENSIONS MUST BE CHECKED ON SITE PRIOR TO MANUFACTURE OF FITTINGS, ORDERING OF MATERIALS AND EQUIPMENT AND COMMENCING ON SITE. DO NOT SCALE FROM DRAWING.  
ANY CONFLICTING INFORMATION FOUND ON THE DRAWING MUST BE REPORTED FOR CLARIFICATION.  
ALL MATERIALS AND WORKMANSHIP TO BE IN ACCORDANCE WITH RELEVANT AND CURRENT BRITISH STANDARDS AND CODES OF PRACTICE.

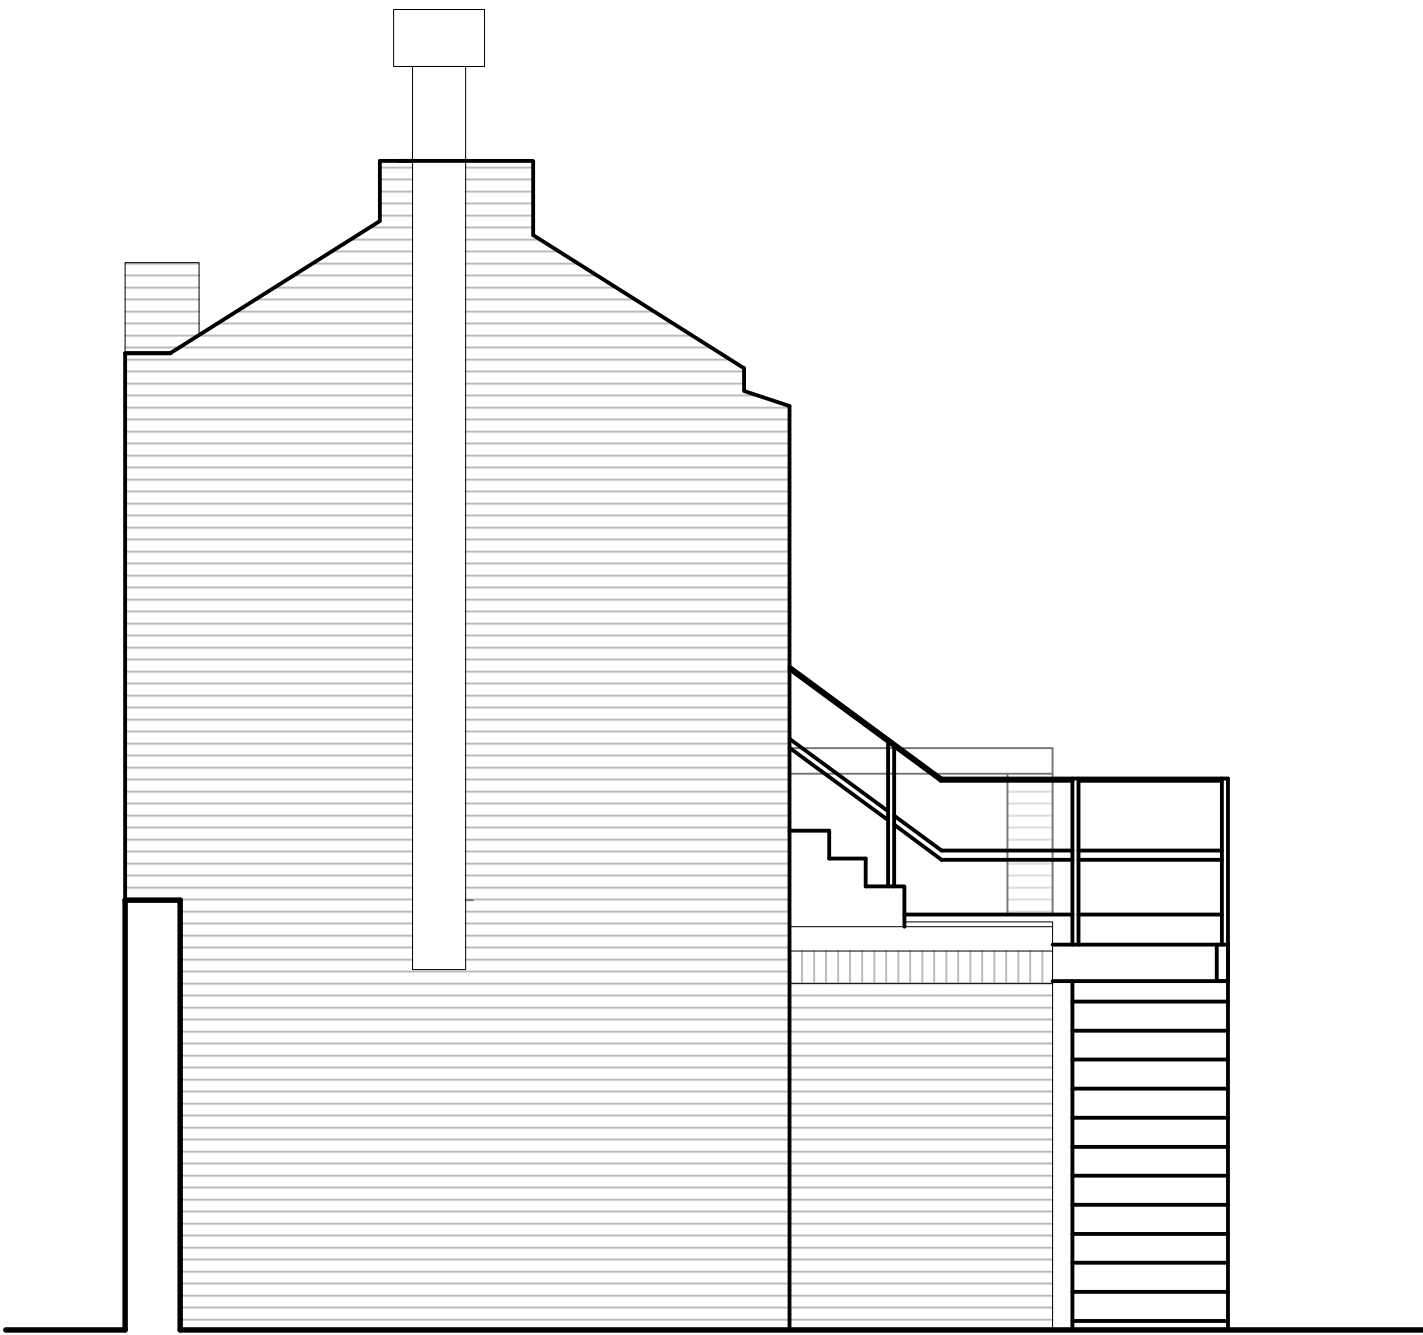


West Elevation  
1:50




South Elevation  
1:50

Repoint mortar to ground floor level of south elevation and entire east elevation.

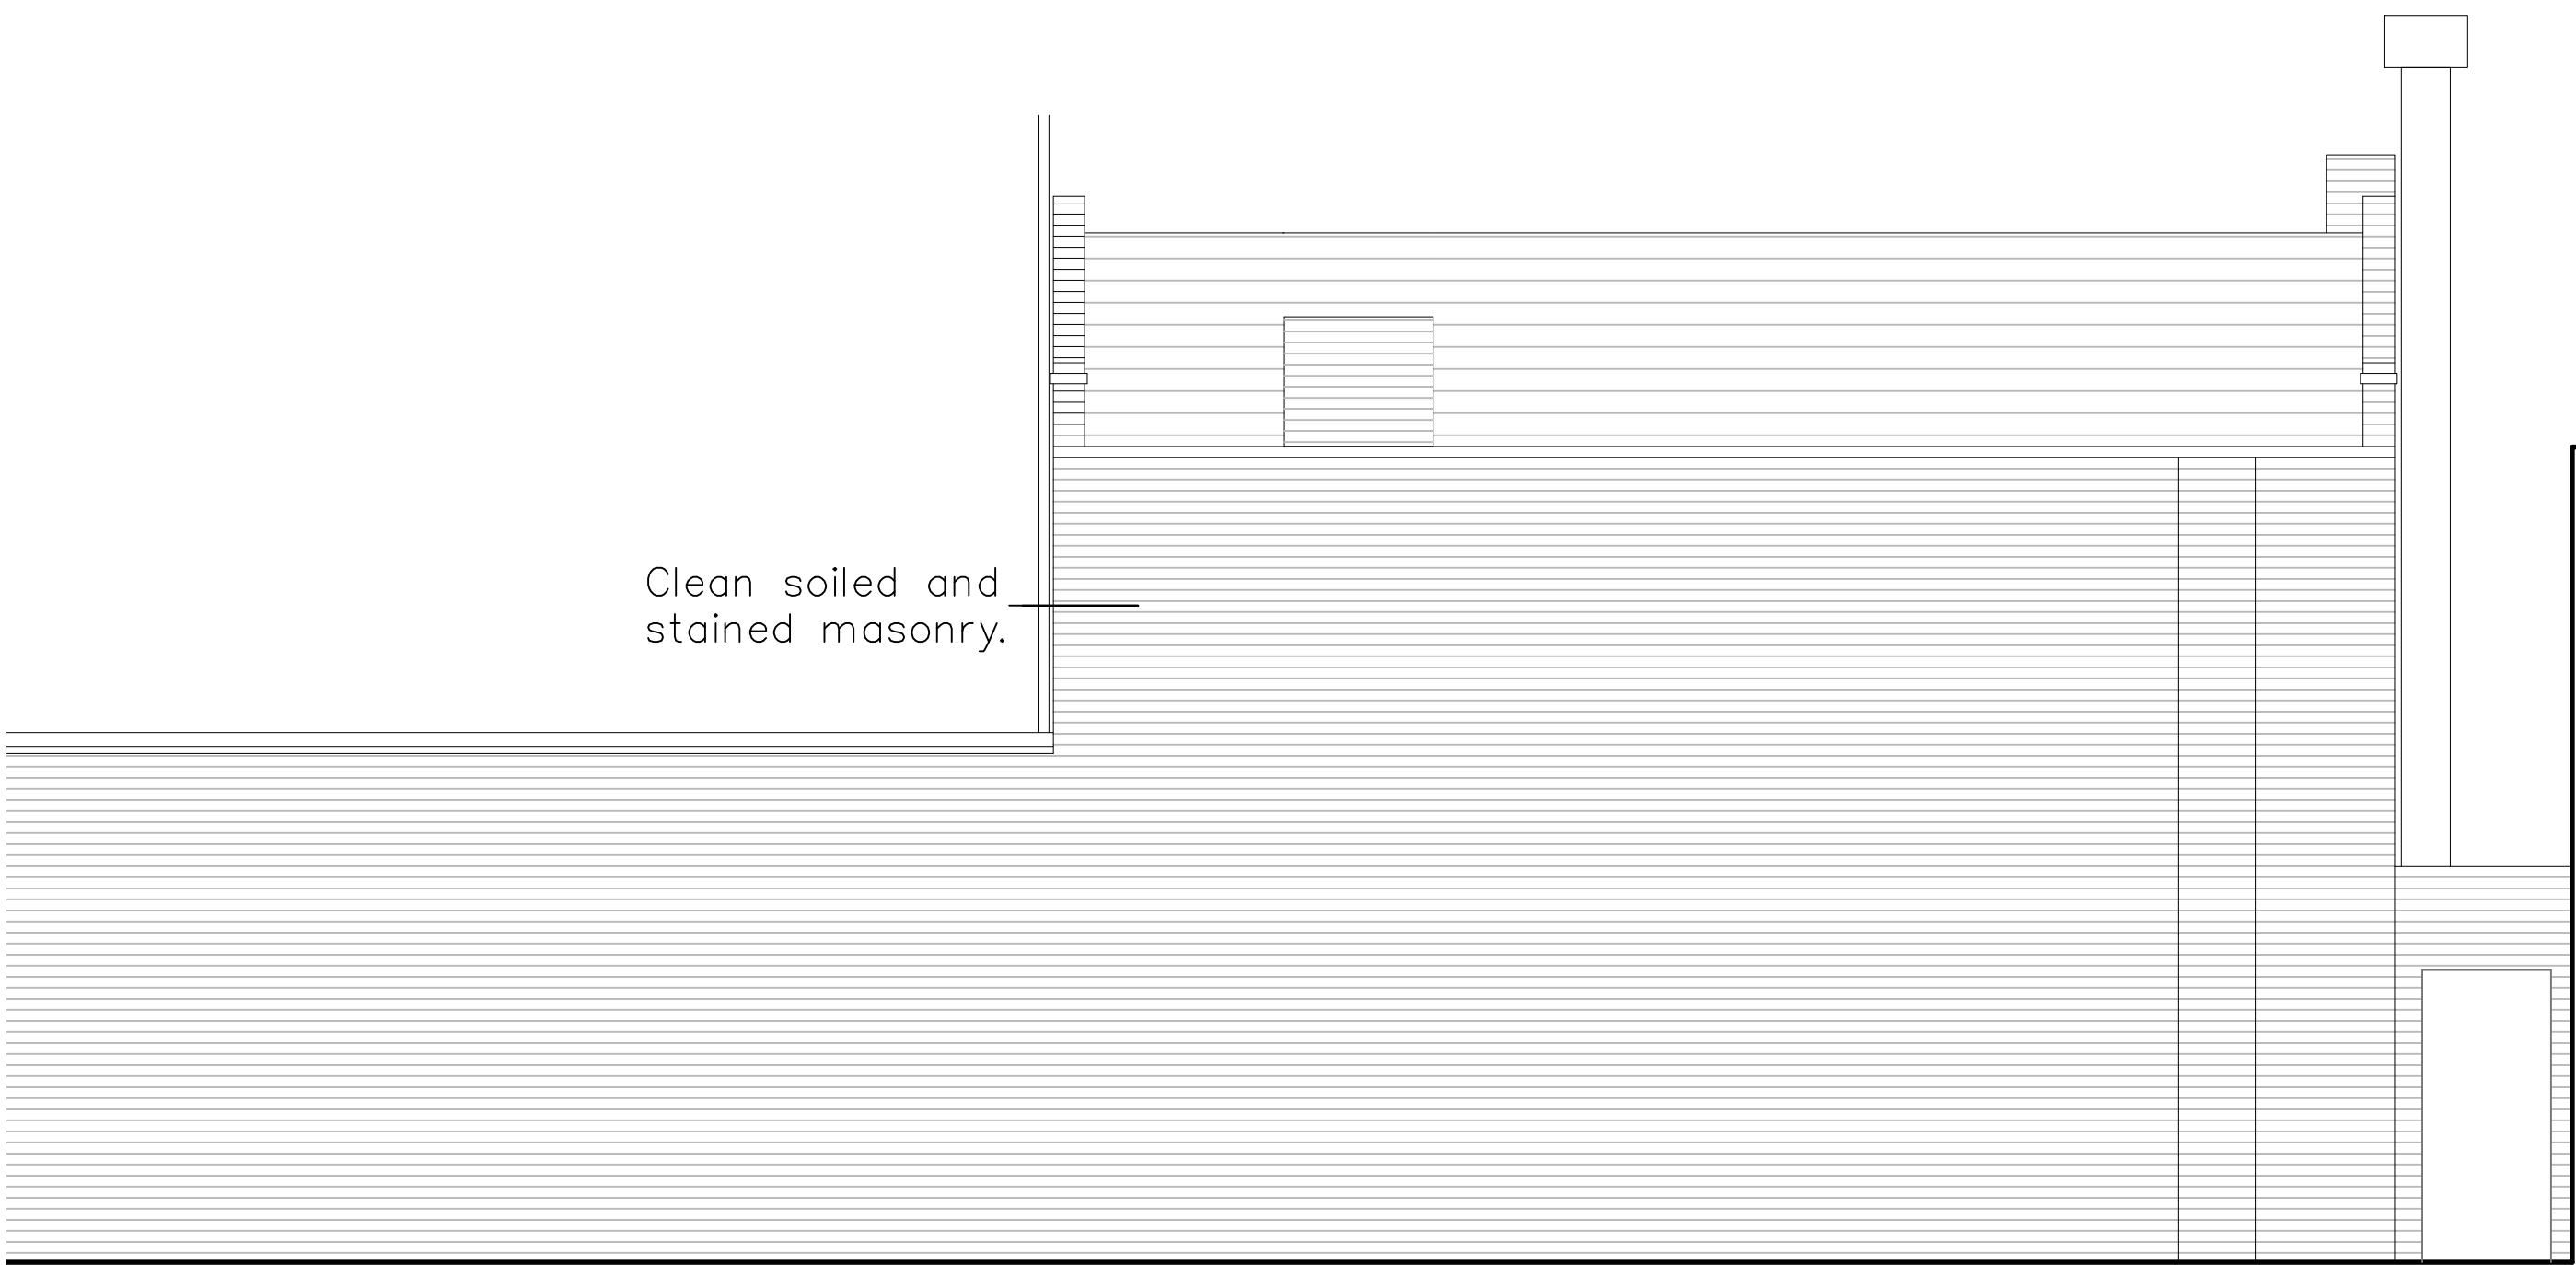

North Elevation  
1:50

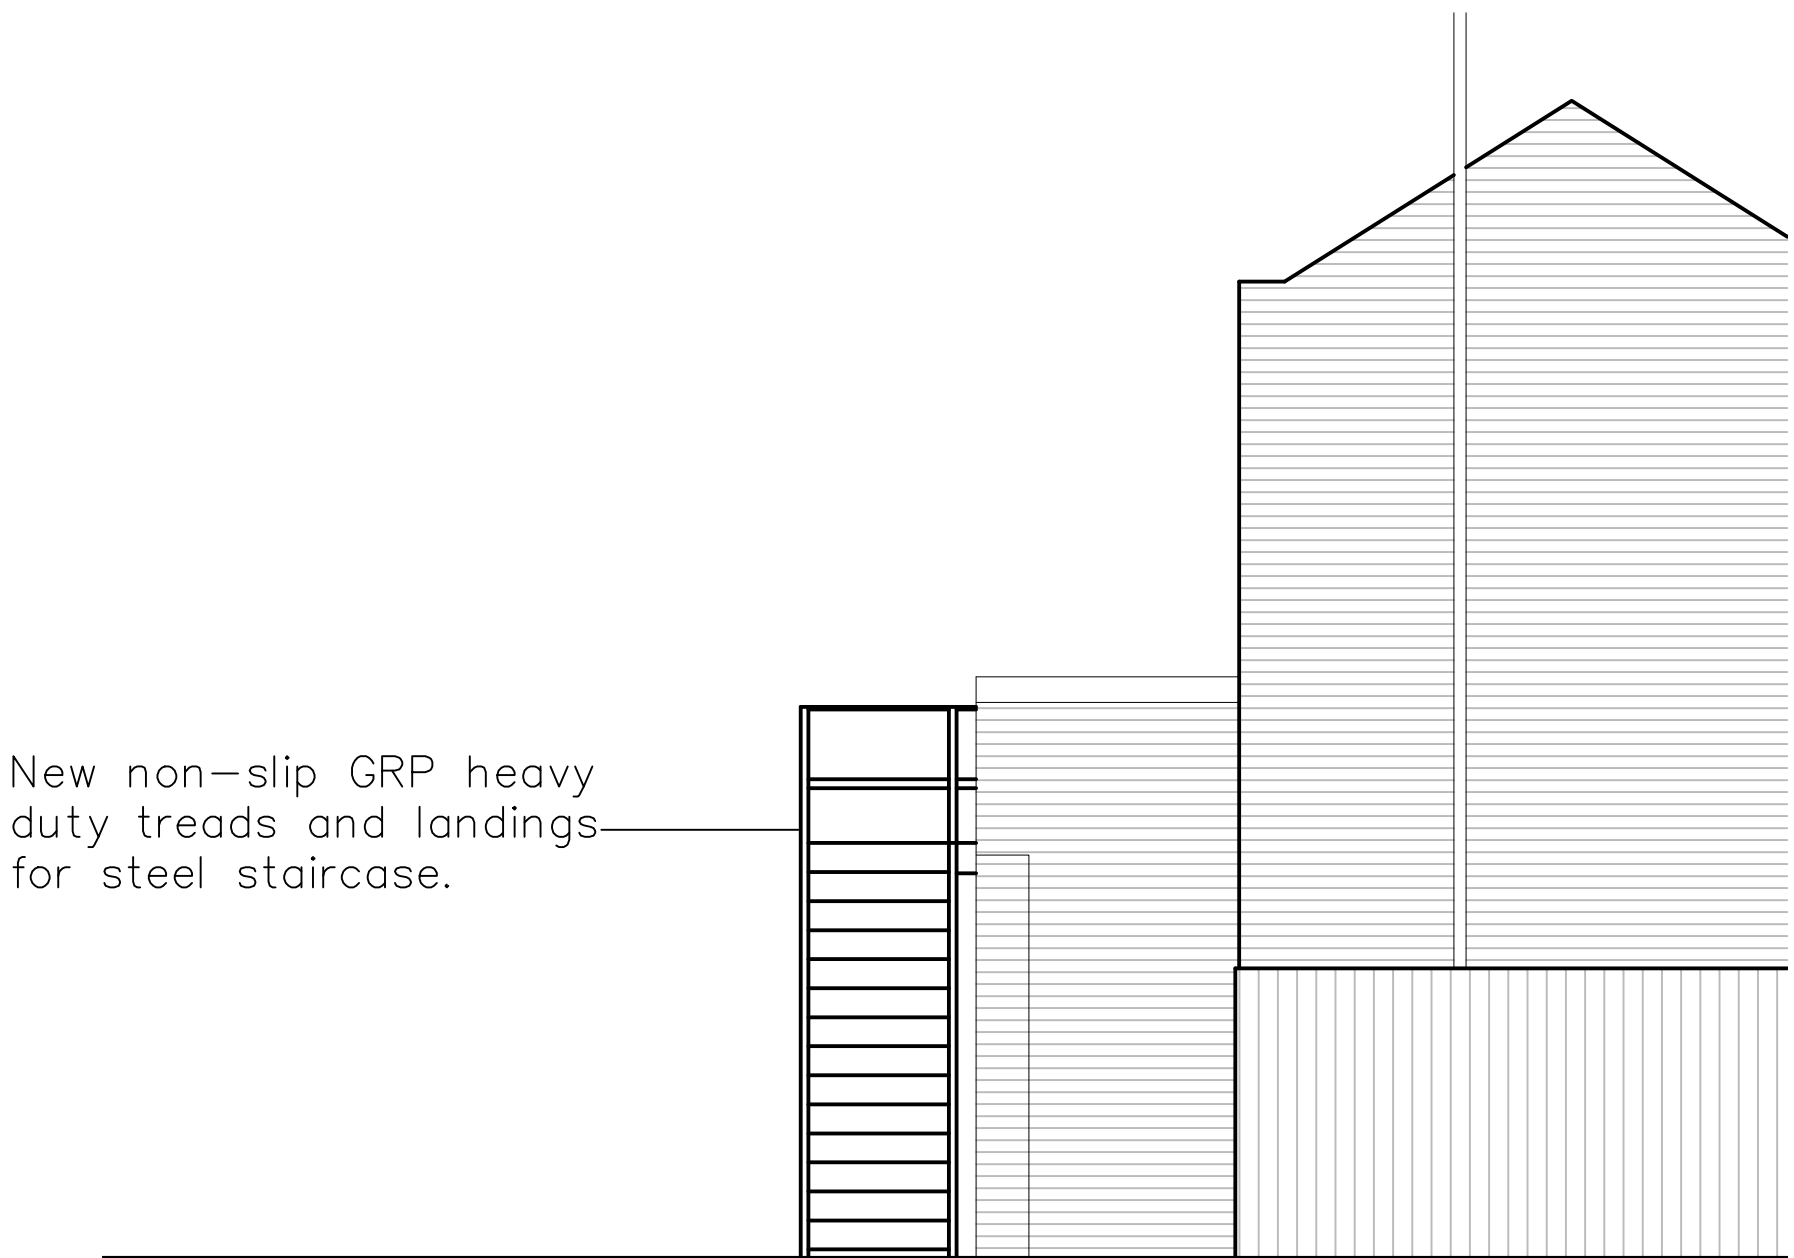

East Elevation  
1:50

New non-slip GRP heavy duty treads and landings for steel staircase.

DANIEL  
CONNAL  
PARTNERSHIP

Chartered Surveyors  
Monmouth House  
42 Artillery Lane, London, E1 7LS  
t: 0207 377 2635  
f: 0207 377 2650  
e: london@danielconnal.co.uk  
w: www.danielconnal.co.uk

CLIENT  
LB HARINGEY

PROJECT  
GEORGE MEEHAN HOUSE  
294 HIGH ROAD  
LONDON  
N22 8JZ

DRAWING  
PLANNING DRAWING

AS PROPOSED  
ELEVATIONS

SCALE: 1:50 @A1

DATE: 31/10/24

DRAWN: MJF

CHECKED: MF

DRAWING No

REV

04530/P-03

