



NOTES:
ALL FIGURED DIMENSIONS MUST BE CHECKED ON SITE PRIOR TO MANUFACTURE OF FITTINGS, ORDERING OF MATERIALS AND EQUIPMENT AND COMMENCING ON SITE. DO NOT SCALE FROM DRAWING.
ANY CONFLICTING INFORMATION FOUND ON THE DRAWING MUST BE REPORTED FOR CLARIFICATION.
ALL MATERIALS AND WORKMANSHIP TO BE IN ACCORDANCE WITH RELEVANT AND CURRENT BRITISH STANDARDS AND CODES OF PRACTICE.

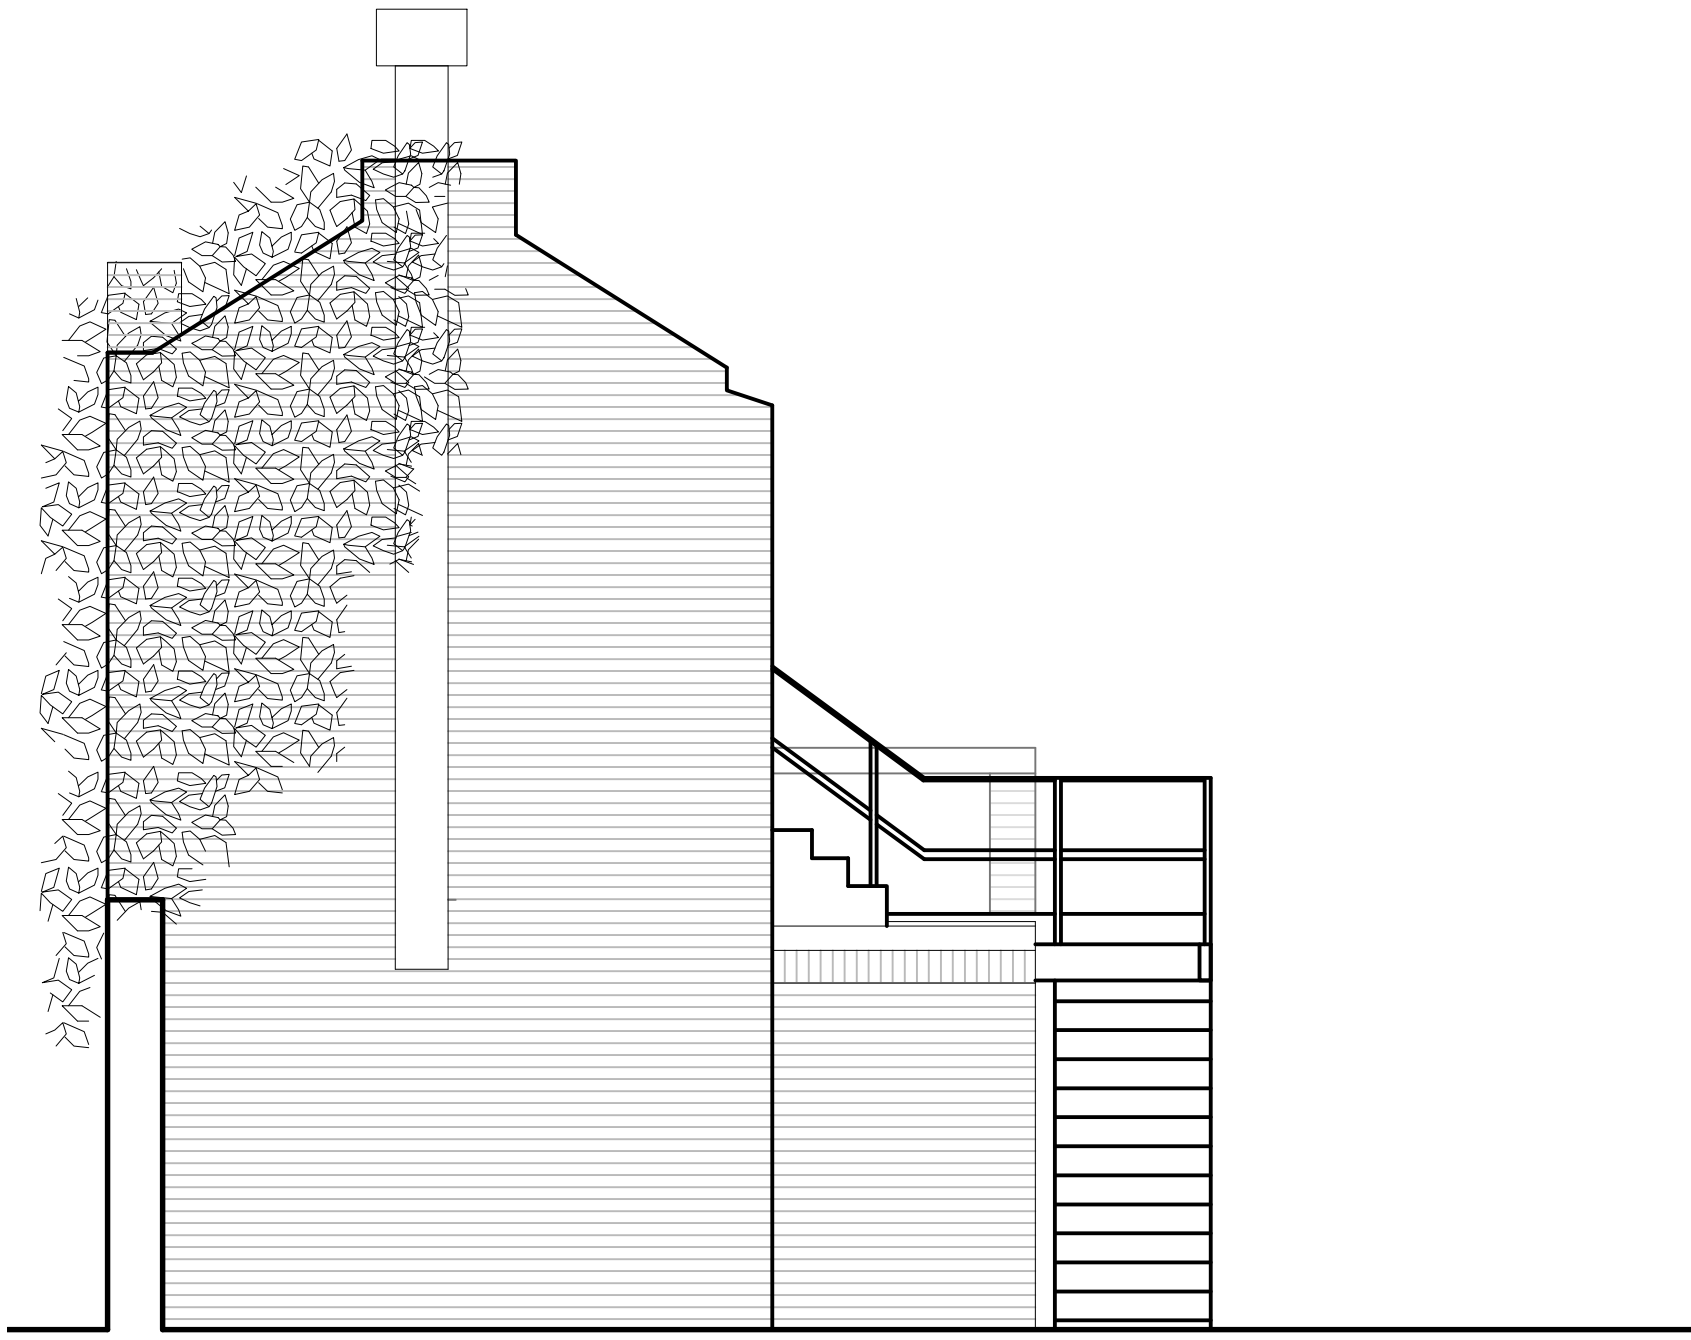


West Elevation
1:50




South Elevation
1:50

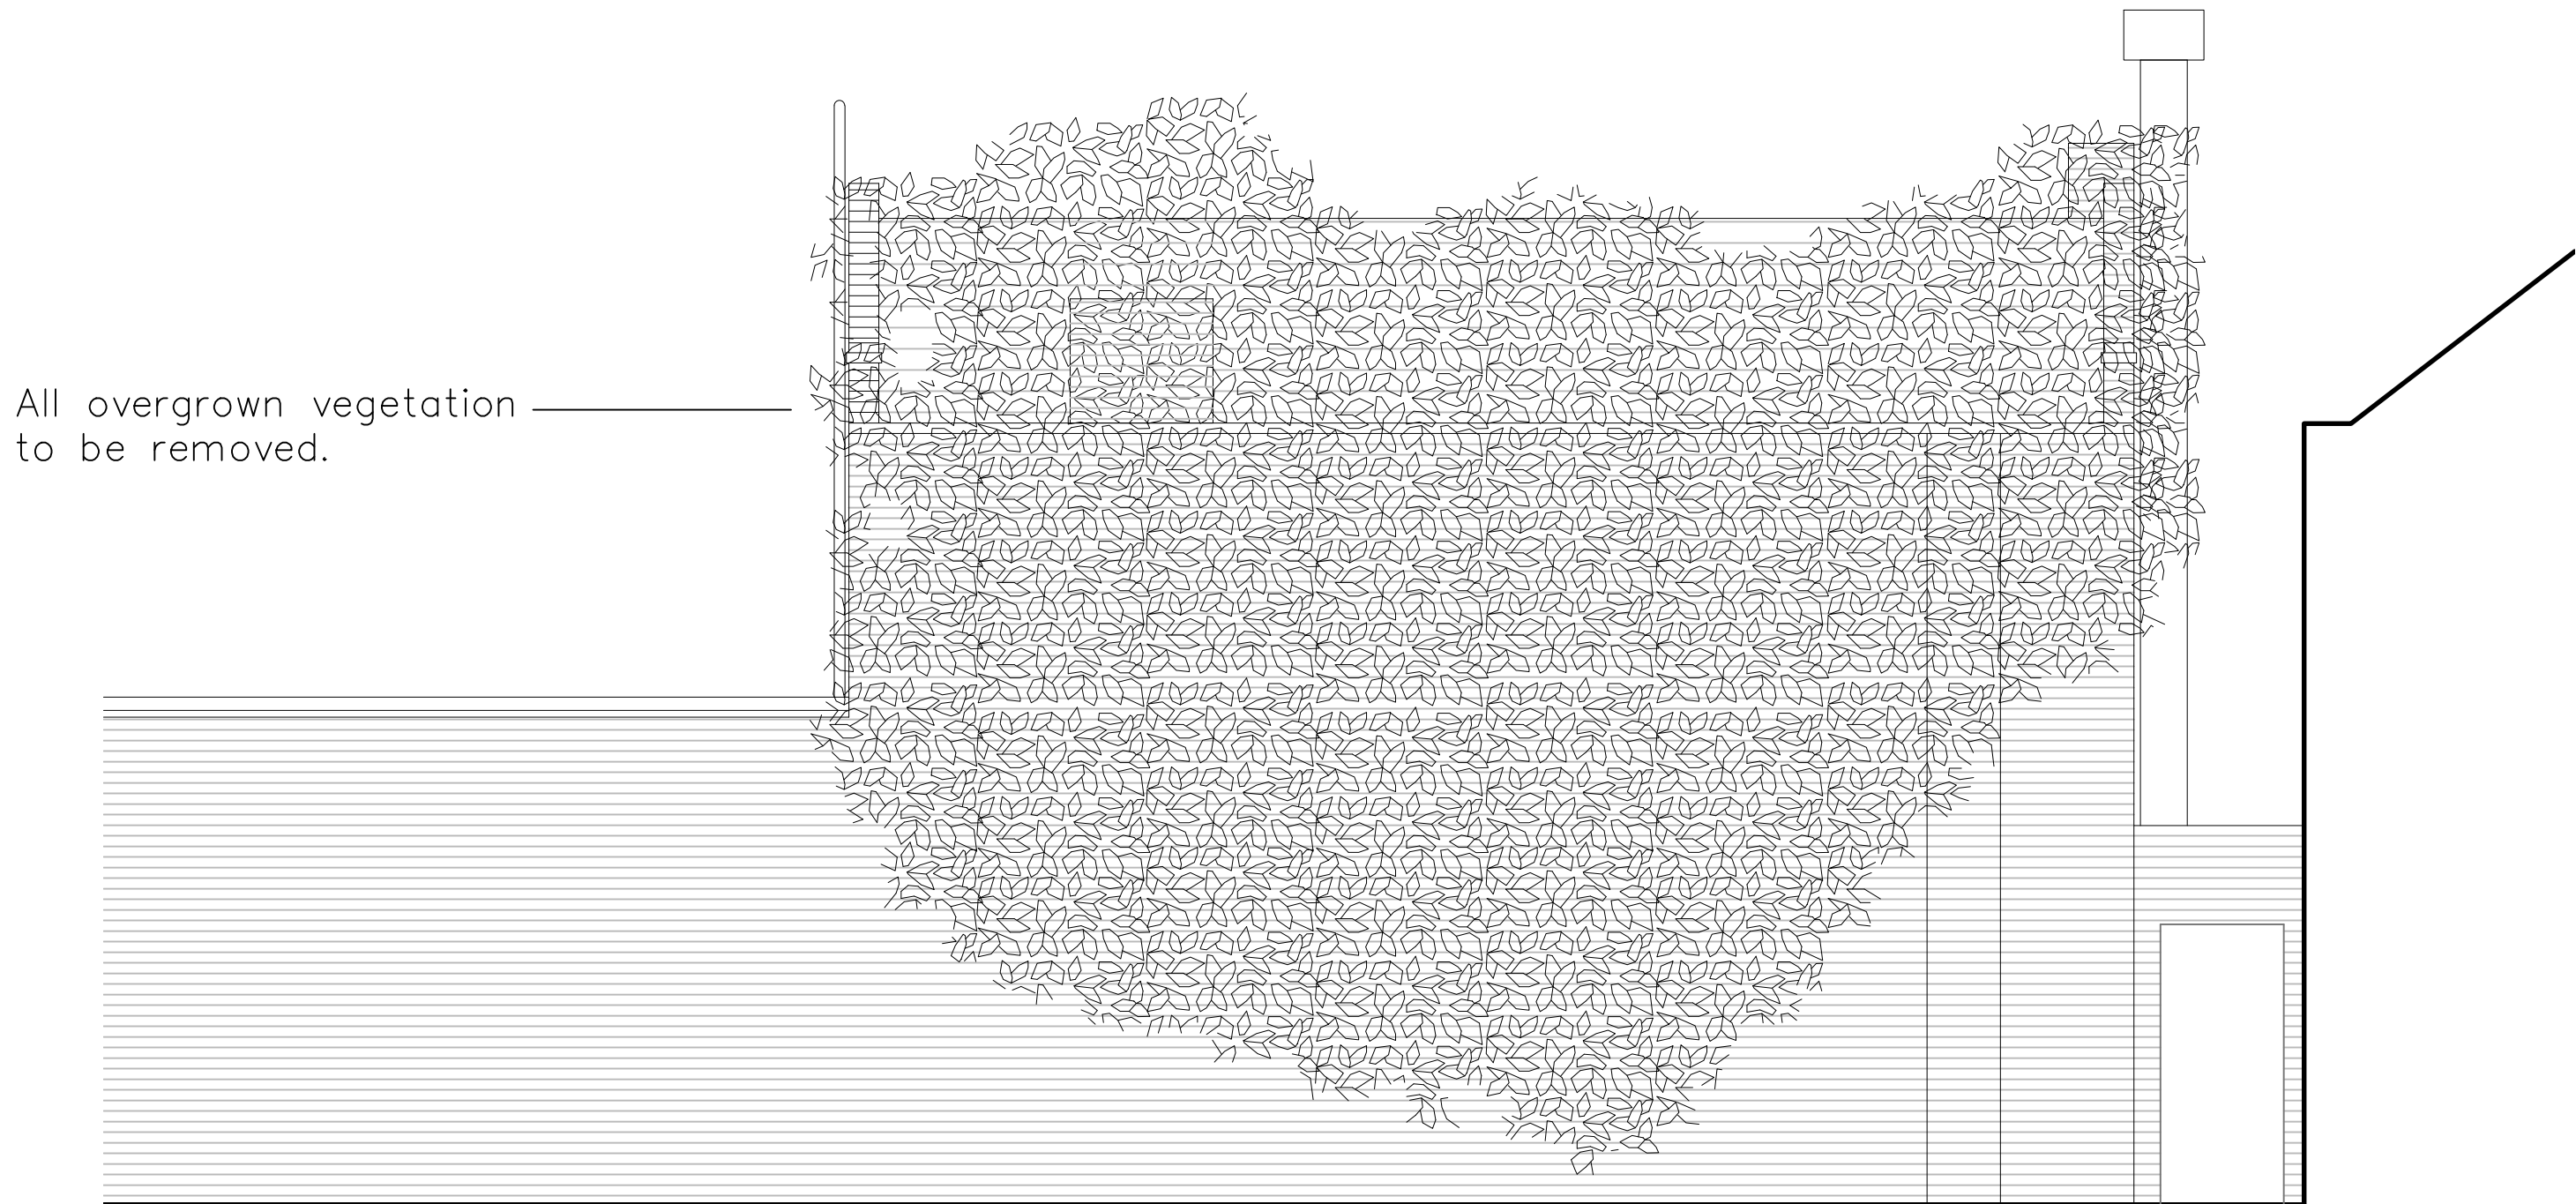

North Elevation
1:50

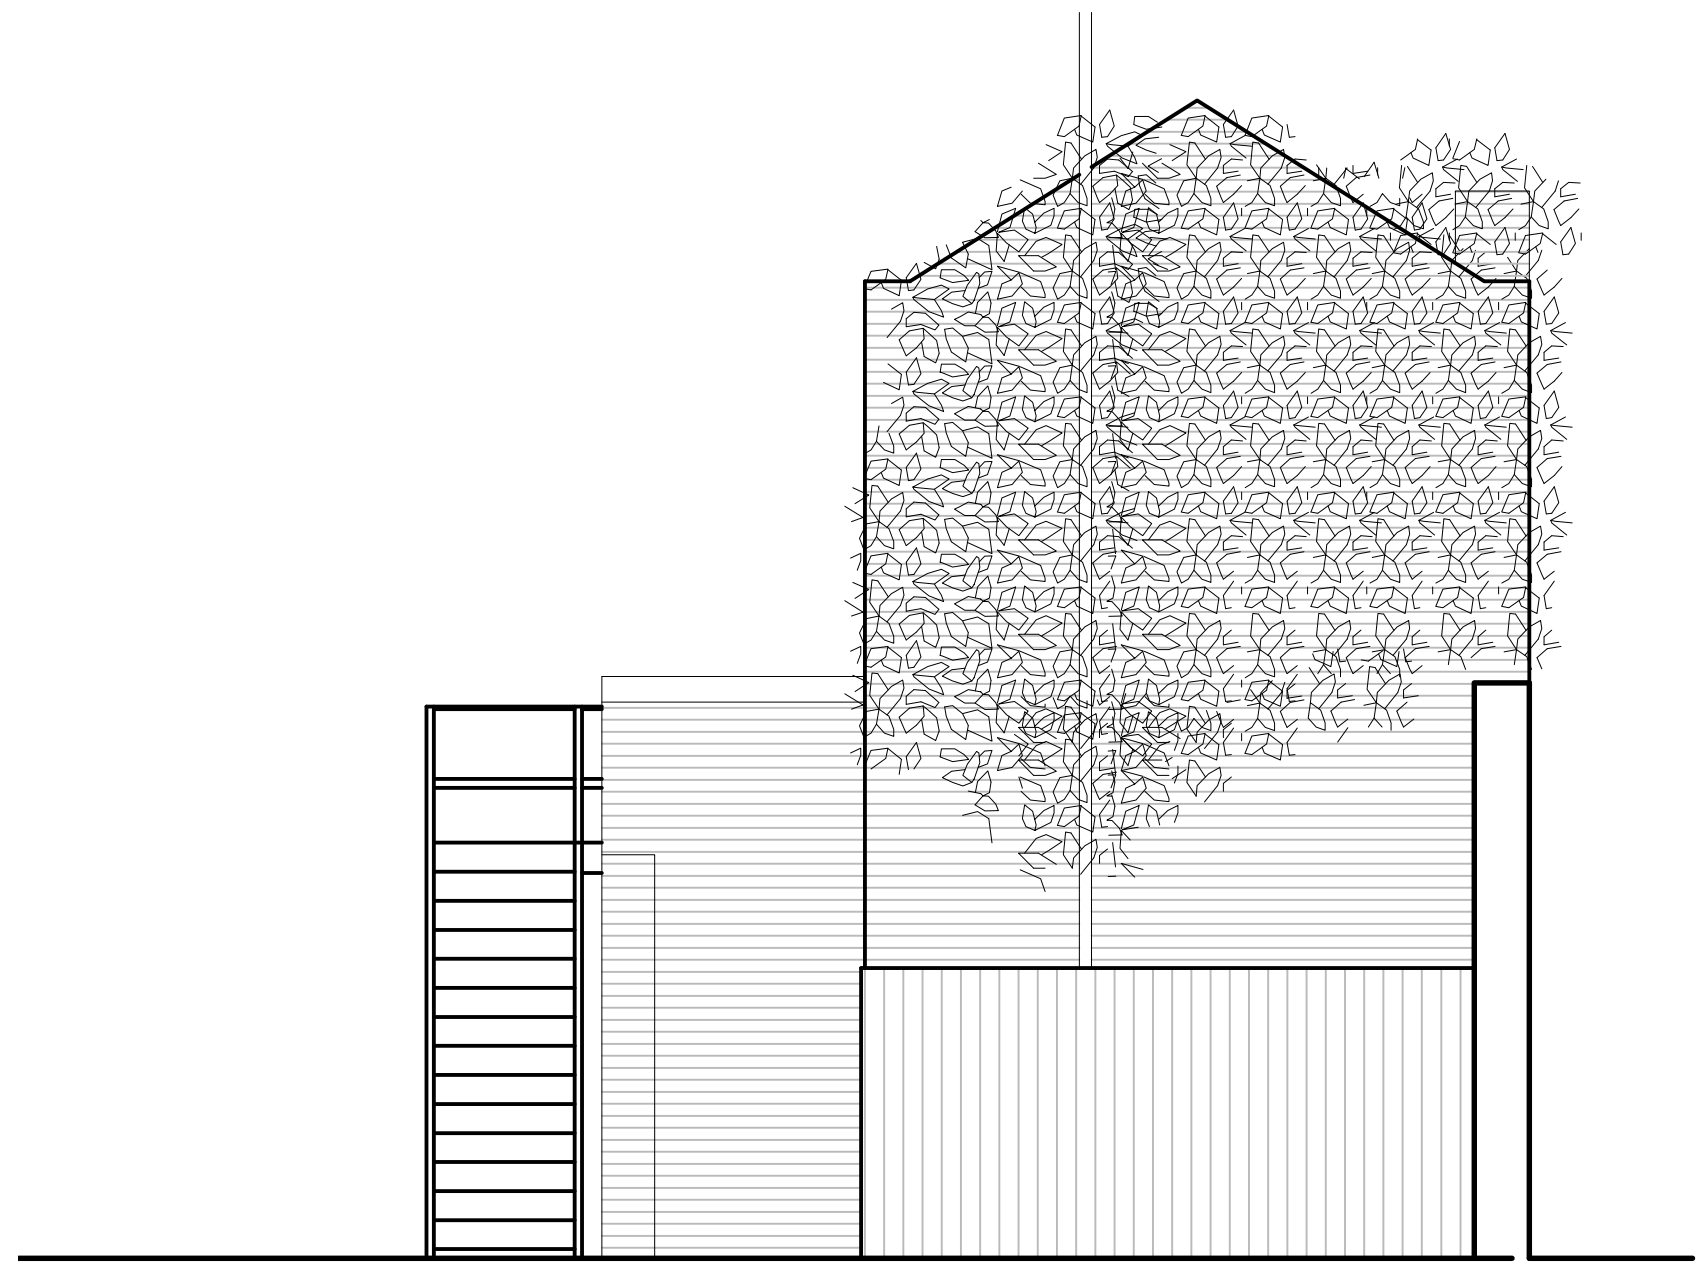

East Elevation
1:50

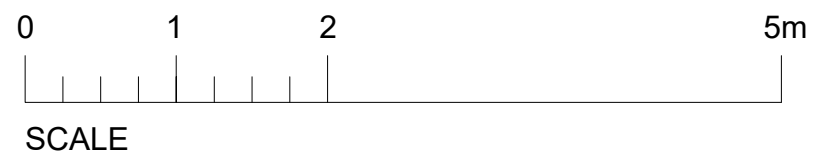

DANIEL CONNALL PARTNERSHIP
Chartered Surveyors
Monmouth House
42 Artillery Lane, London, E1 7LS
t: 0207 375 2635
f: 0207 377 2650
e: london@danielconnall.co.uk
w: www.danielconnall.co.uk

CLIENT
LB HARINGEY

PROJECT
**GEORGE MEEHAN HOUSE
294 HIGH ROAD
LONDON
N22 8JZ**

DRAWING
PLANNING DRAWING

**AS EXISTING
ELEVATIONS**

© Daniel Connall LLP

SCALE: 1:50 @A1

DATE: 31/10/24

DRAWN: GC CHECKED: MF

DRAWING No REV

04530/X-03