



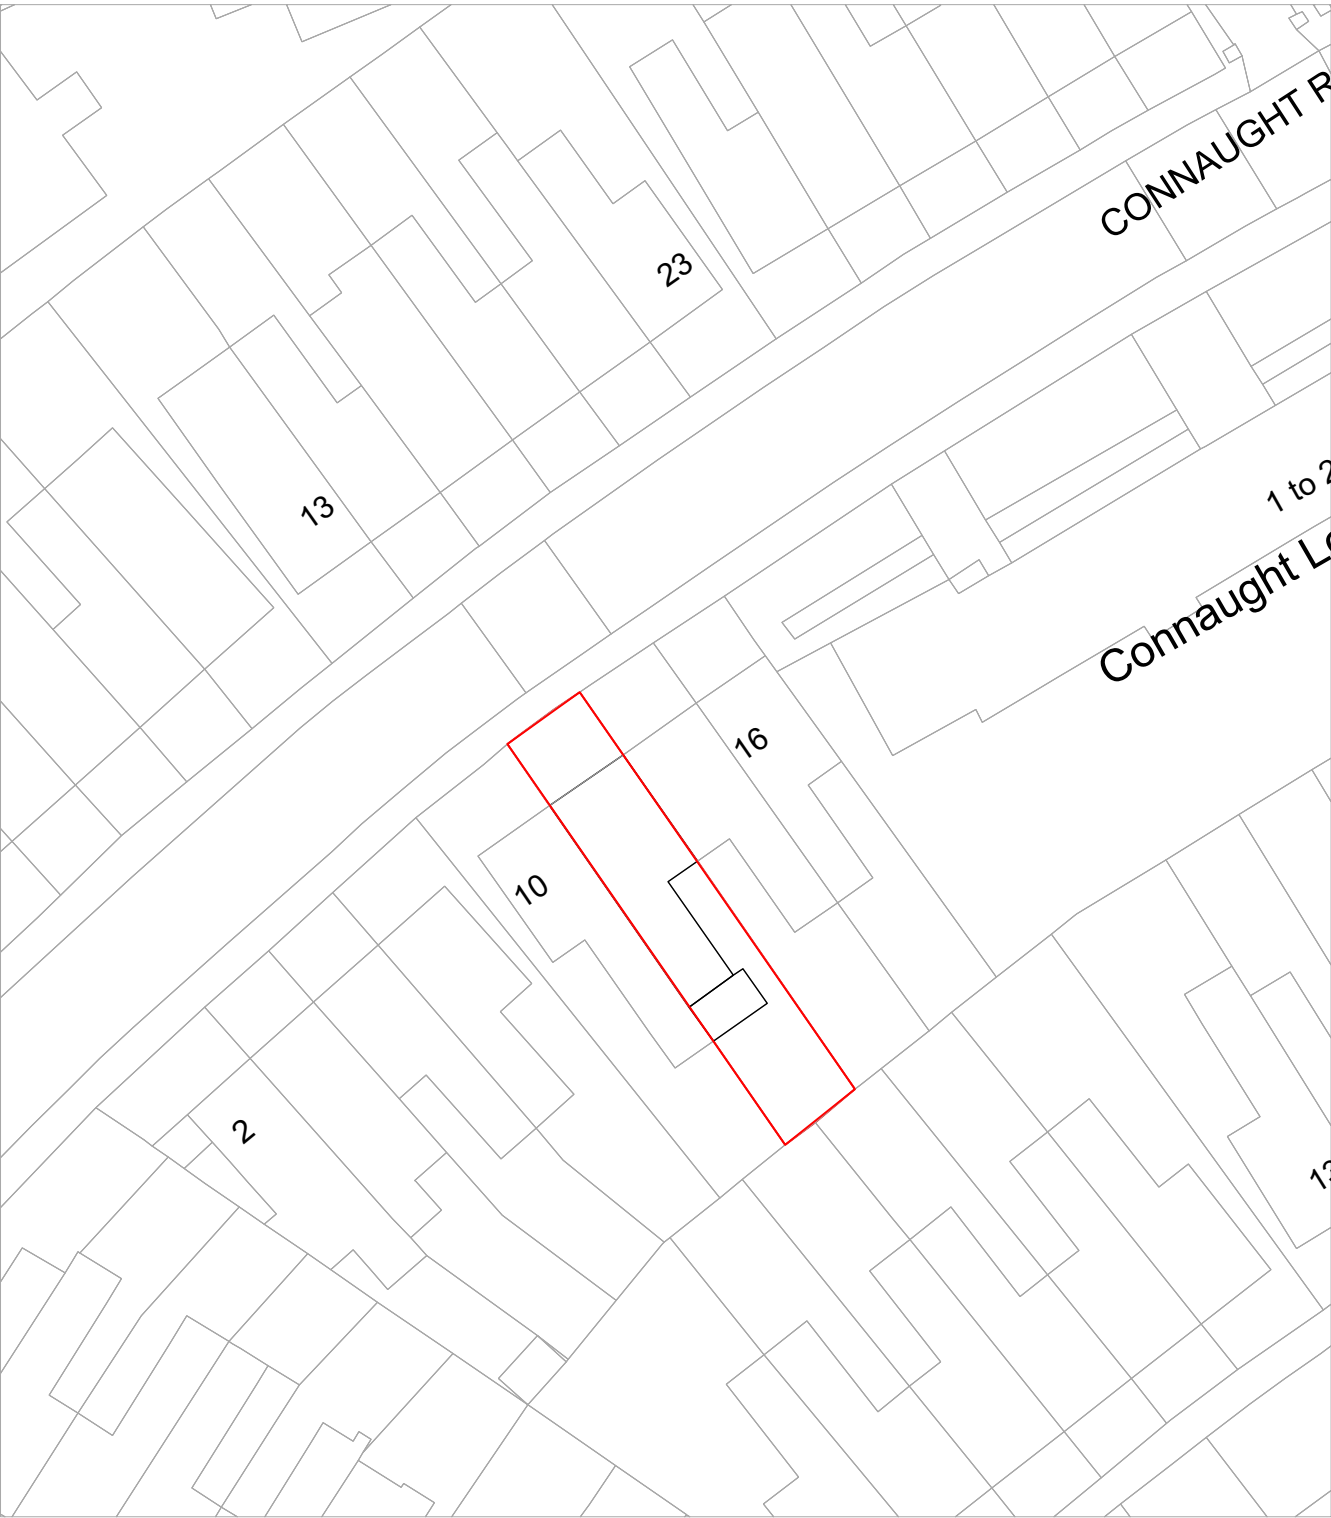

EXISTING SITE PLAN

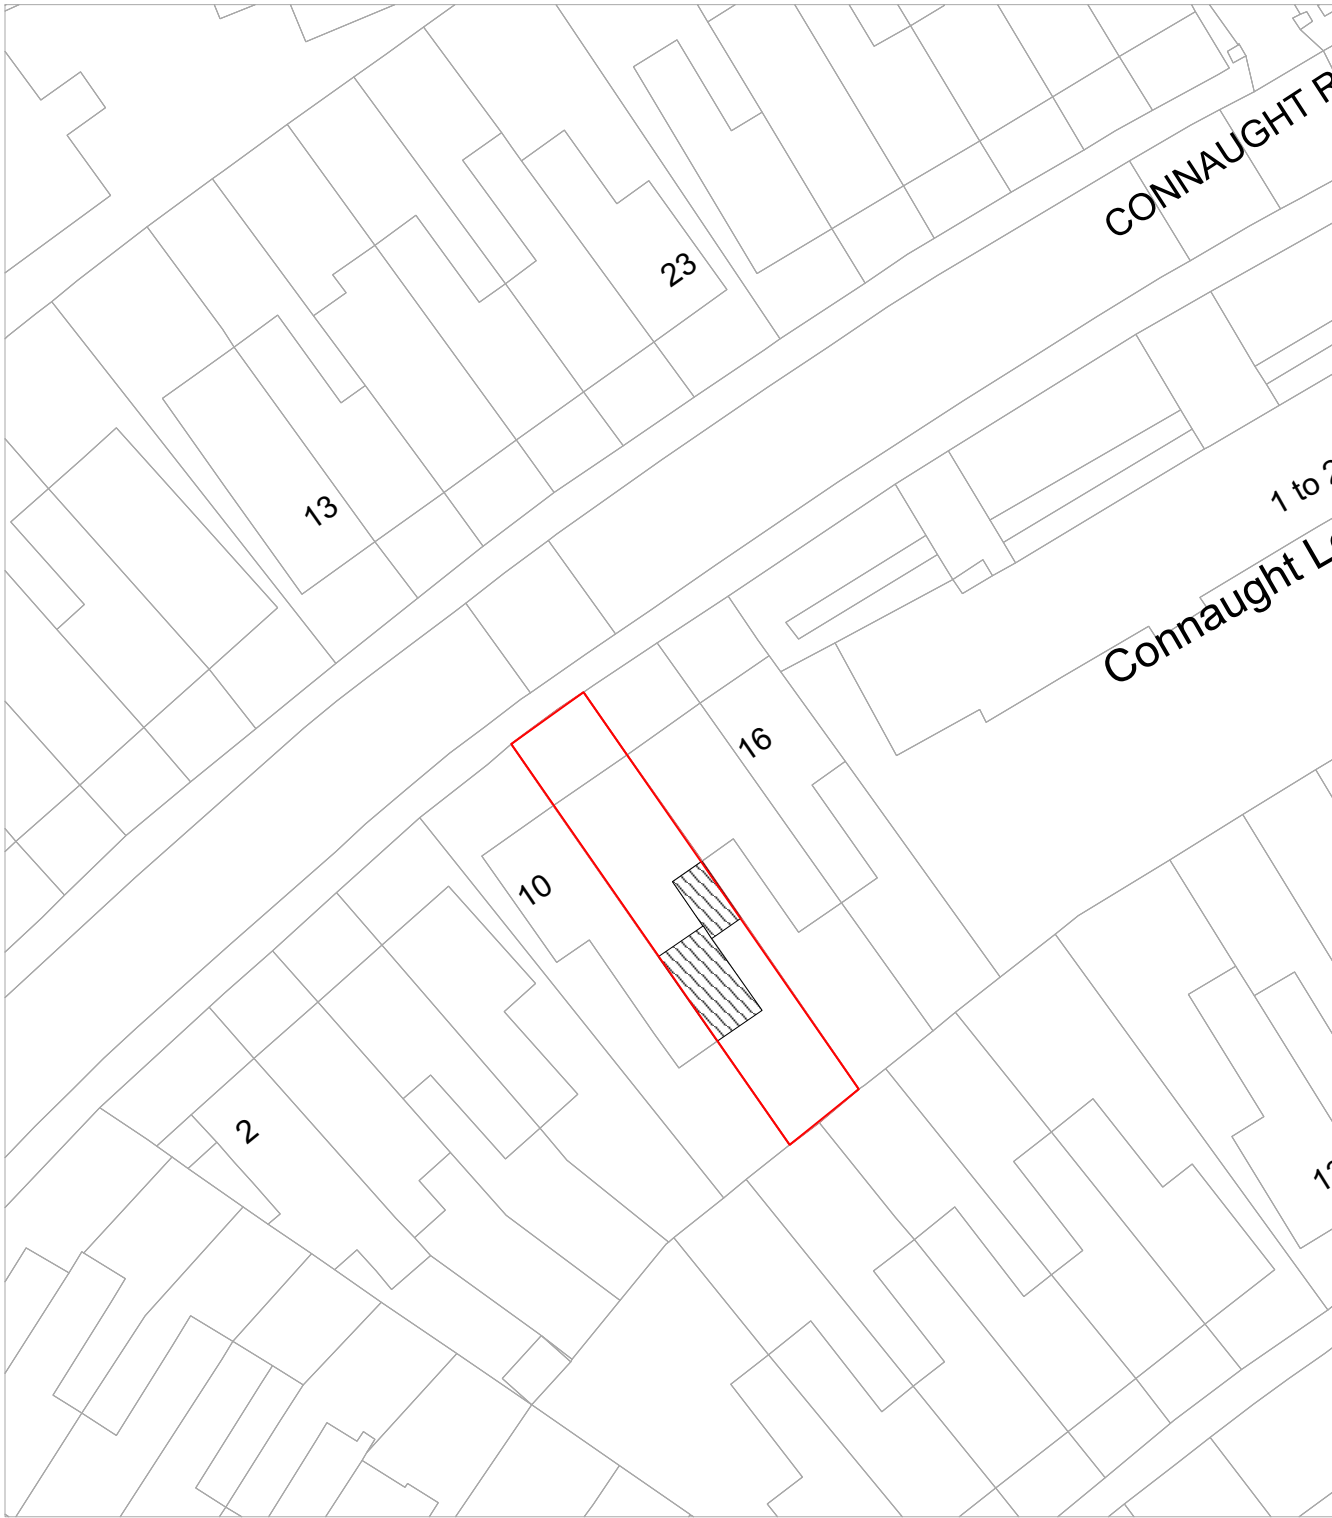

PROPOSED SITE PLAN



PROJECT	12 Connaught road extension	DWG	P_001
ADDRESS	12 Connaught Road, London, N4 4NS	CLIENT	Jayne Ellis and Tim Jamieson
TITLE	Existing and proposed site plan	DRAWN BY	
SCALE	1:500 @ A3/ 1:1000 @ A1	REV DATE	REV