


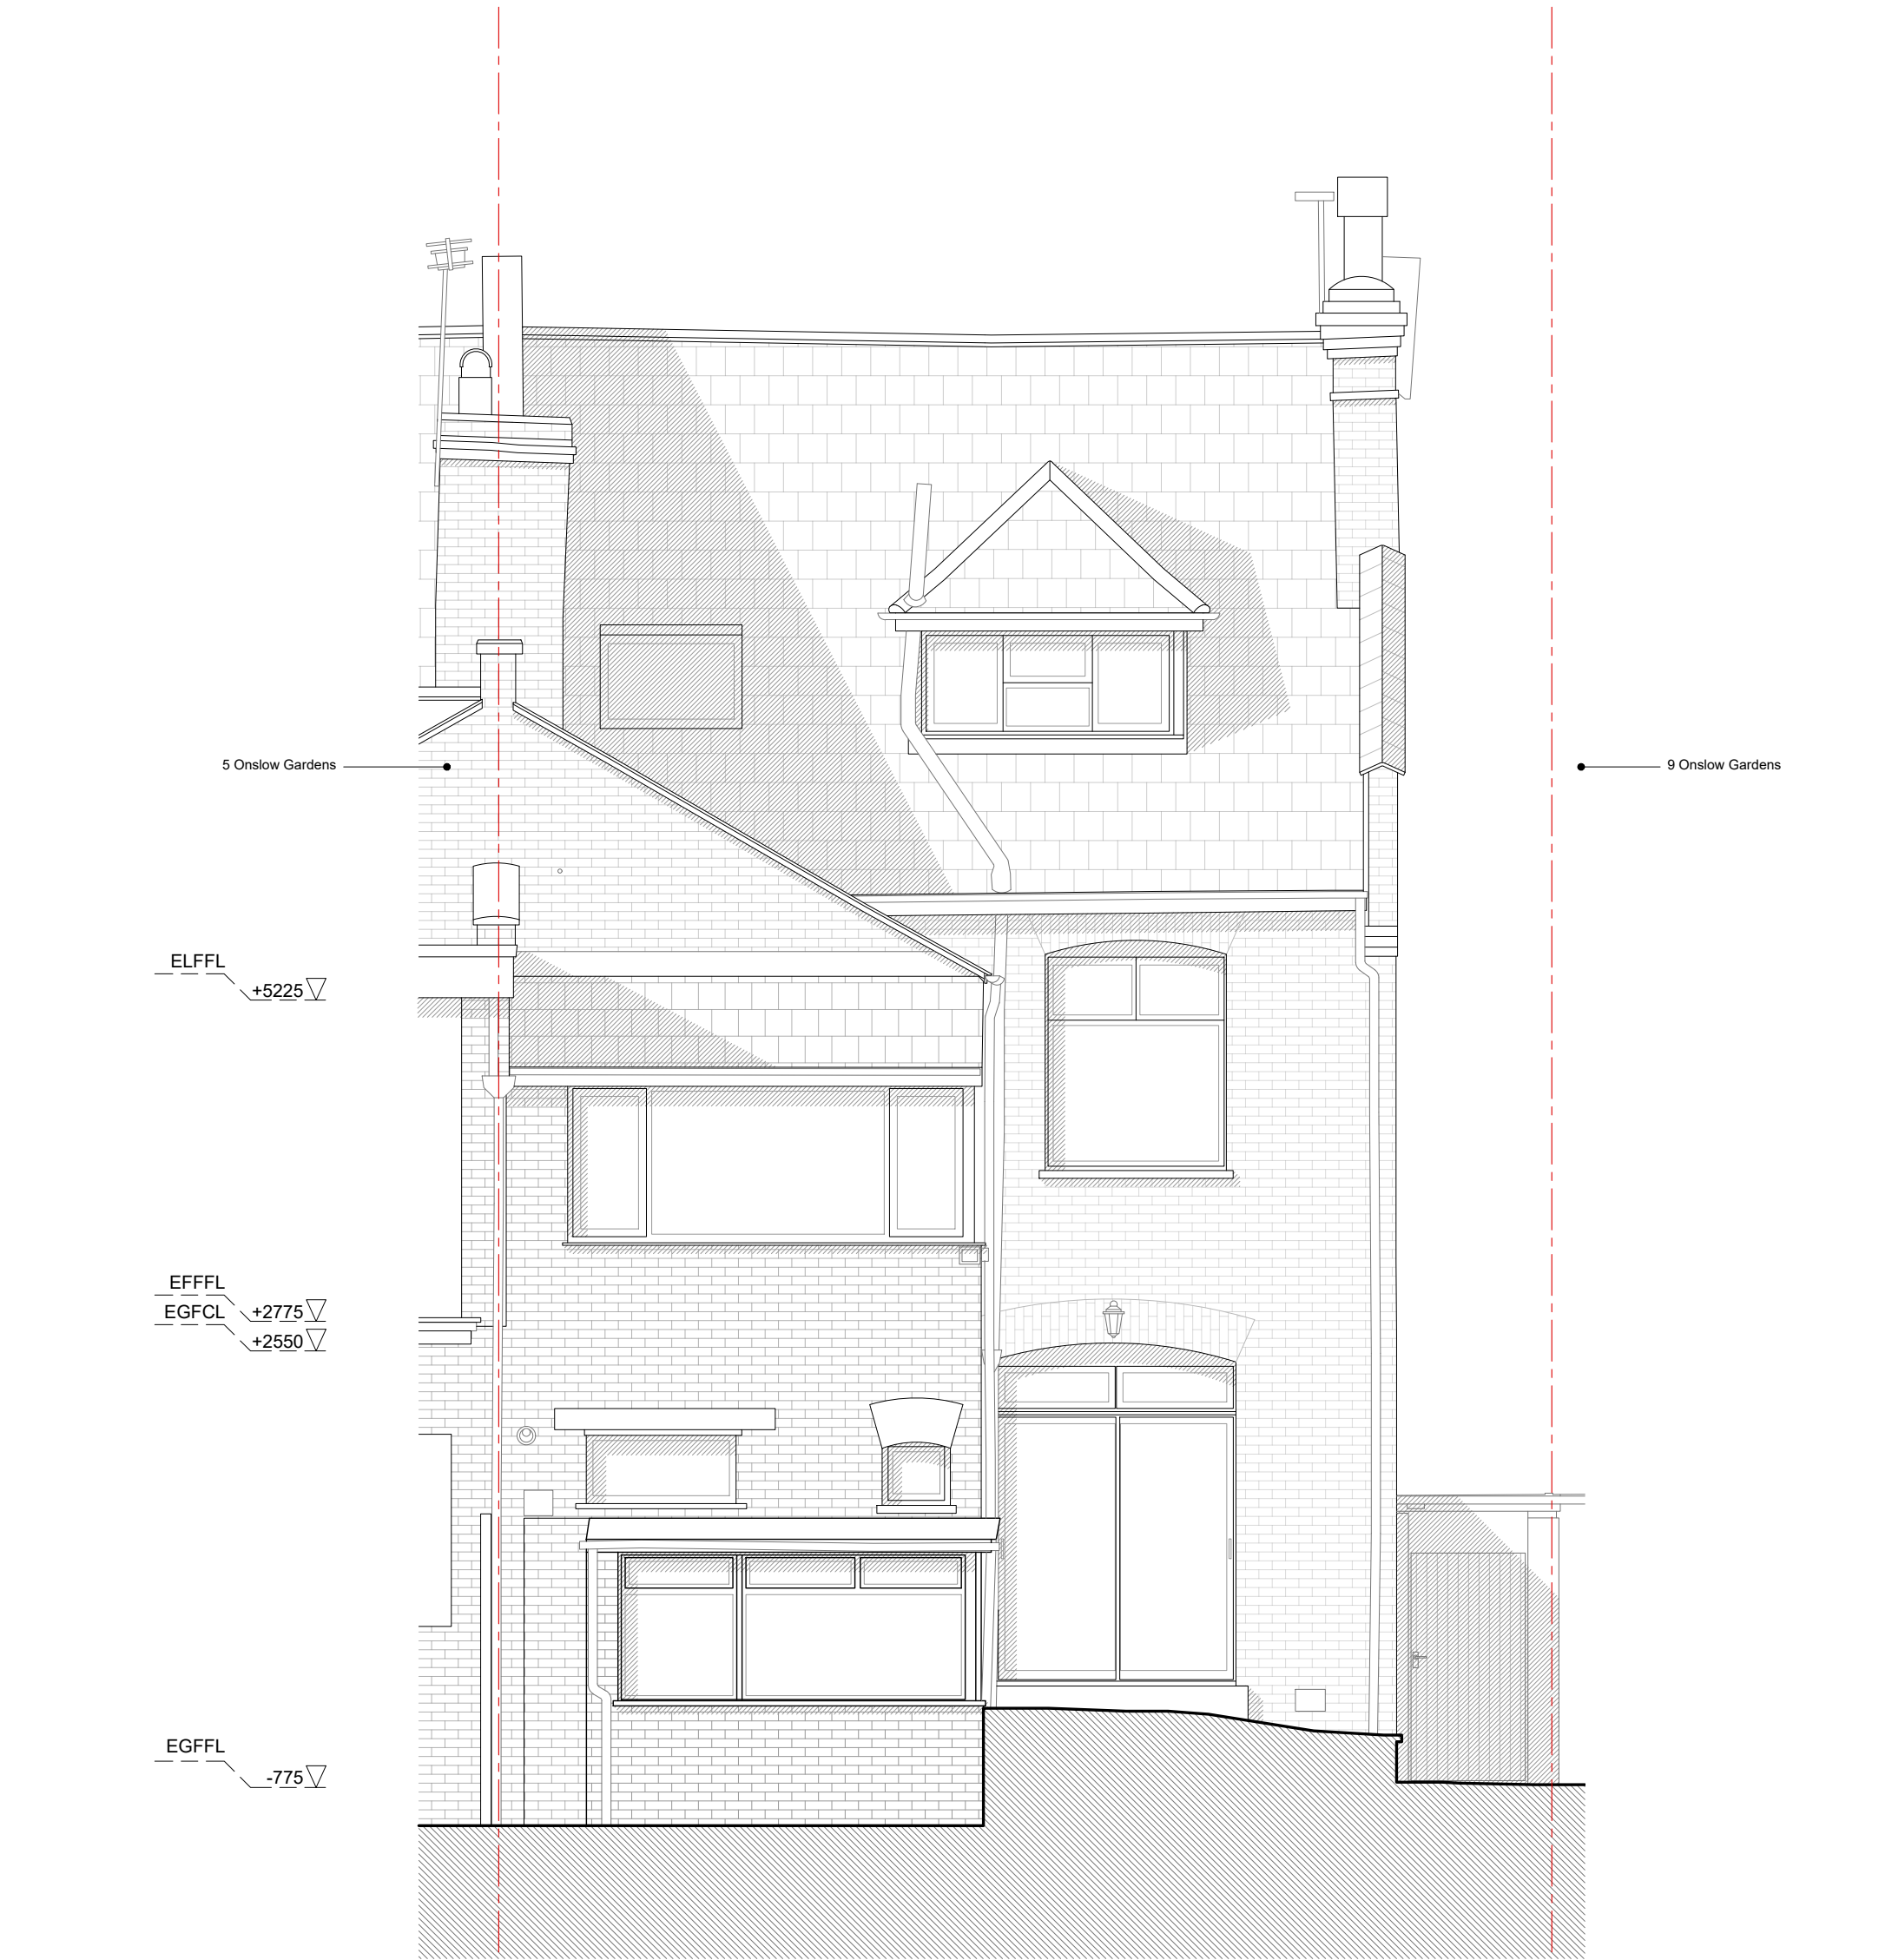

Orientation	Rev	Issue	Drwn	Chk	Date
	--	Stage 3 - Planning	AR	MW	04.10.24
Scale Bar					
0	0.5	1			m

Title	Stage
Existing Rear Elevation	3 - Planning
Drawing No	Date
ONS.07_GA-EX06	AUG 2024
Revision	Scale
--	1:50 @A3

Client
S Carolan & J Harding
Client Address
7 Onslow Gardens London N10 3JT
Project Address
7 Onslow Gardens London N10 3JT

melissa white architects

Do not scale this drawing | All dimensions to be checked and confirmed on site prior to commencement of any work. Any discrepancies to be reported to the architect | All work and materials to be in accordance with current legislation, regulations, and codes of practice and British Standards | Drawing to be read in conjunction with relevant consultants, sub-contractors, and manufacturers information and specifications.