


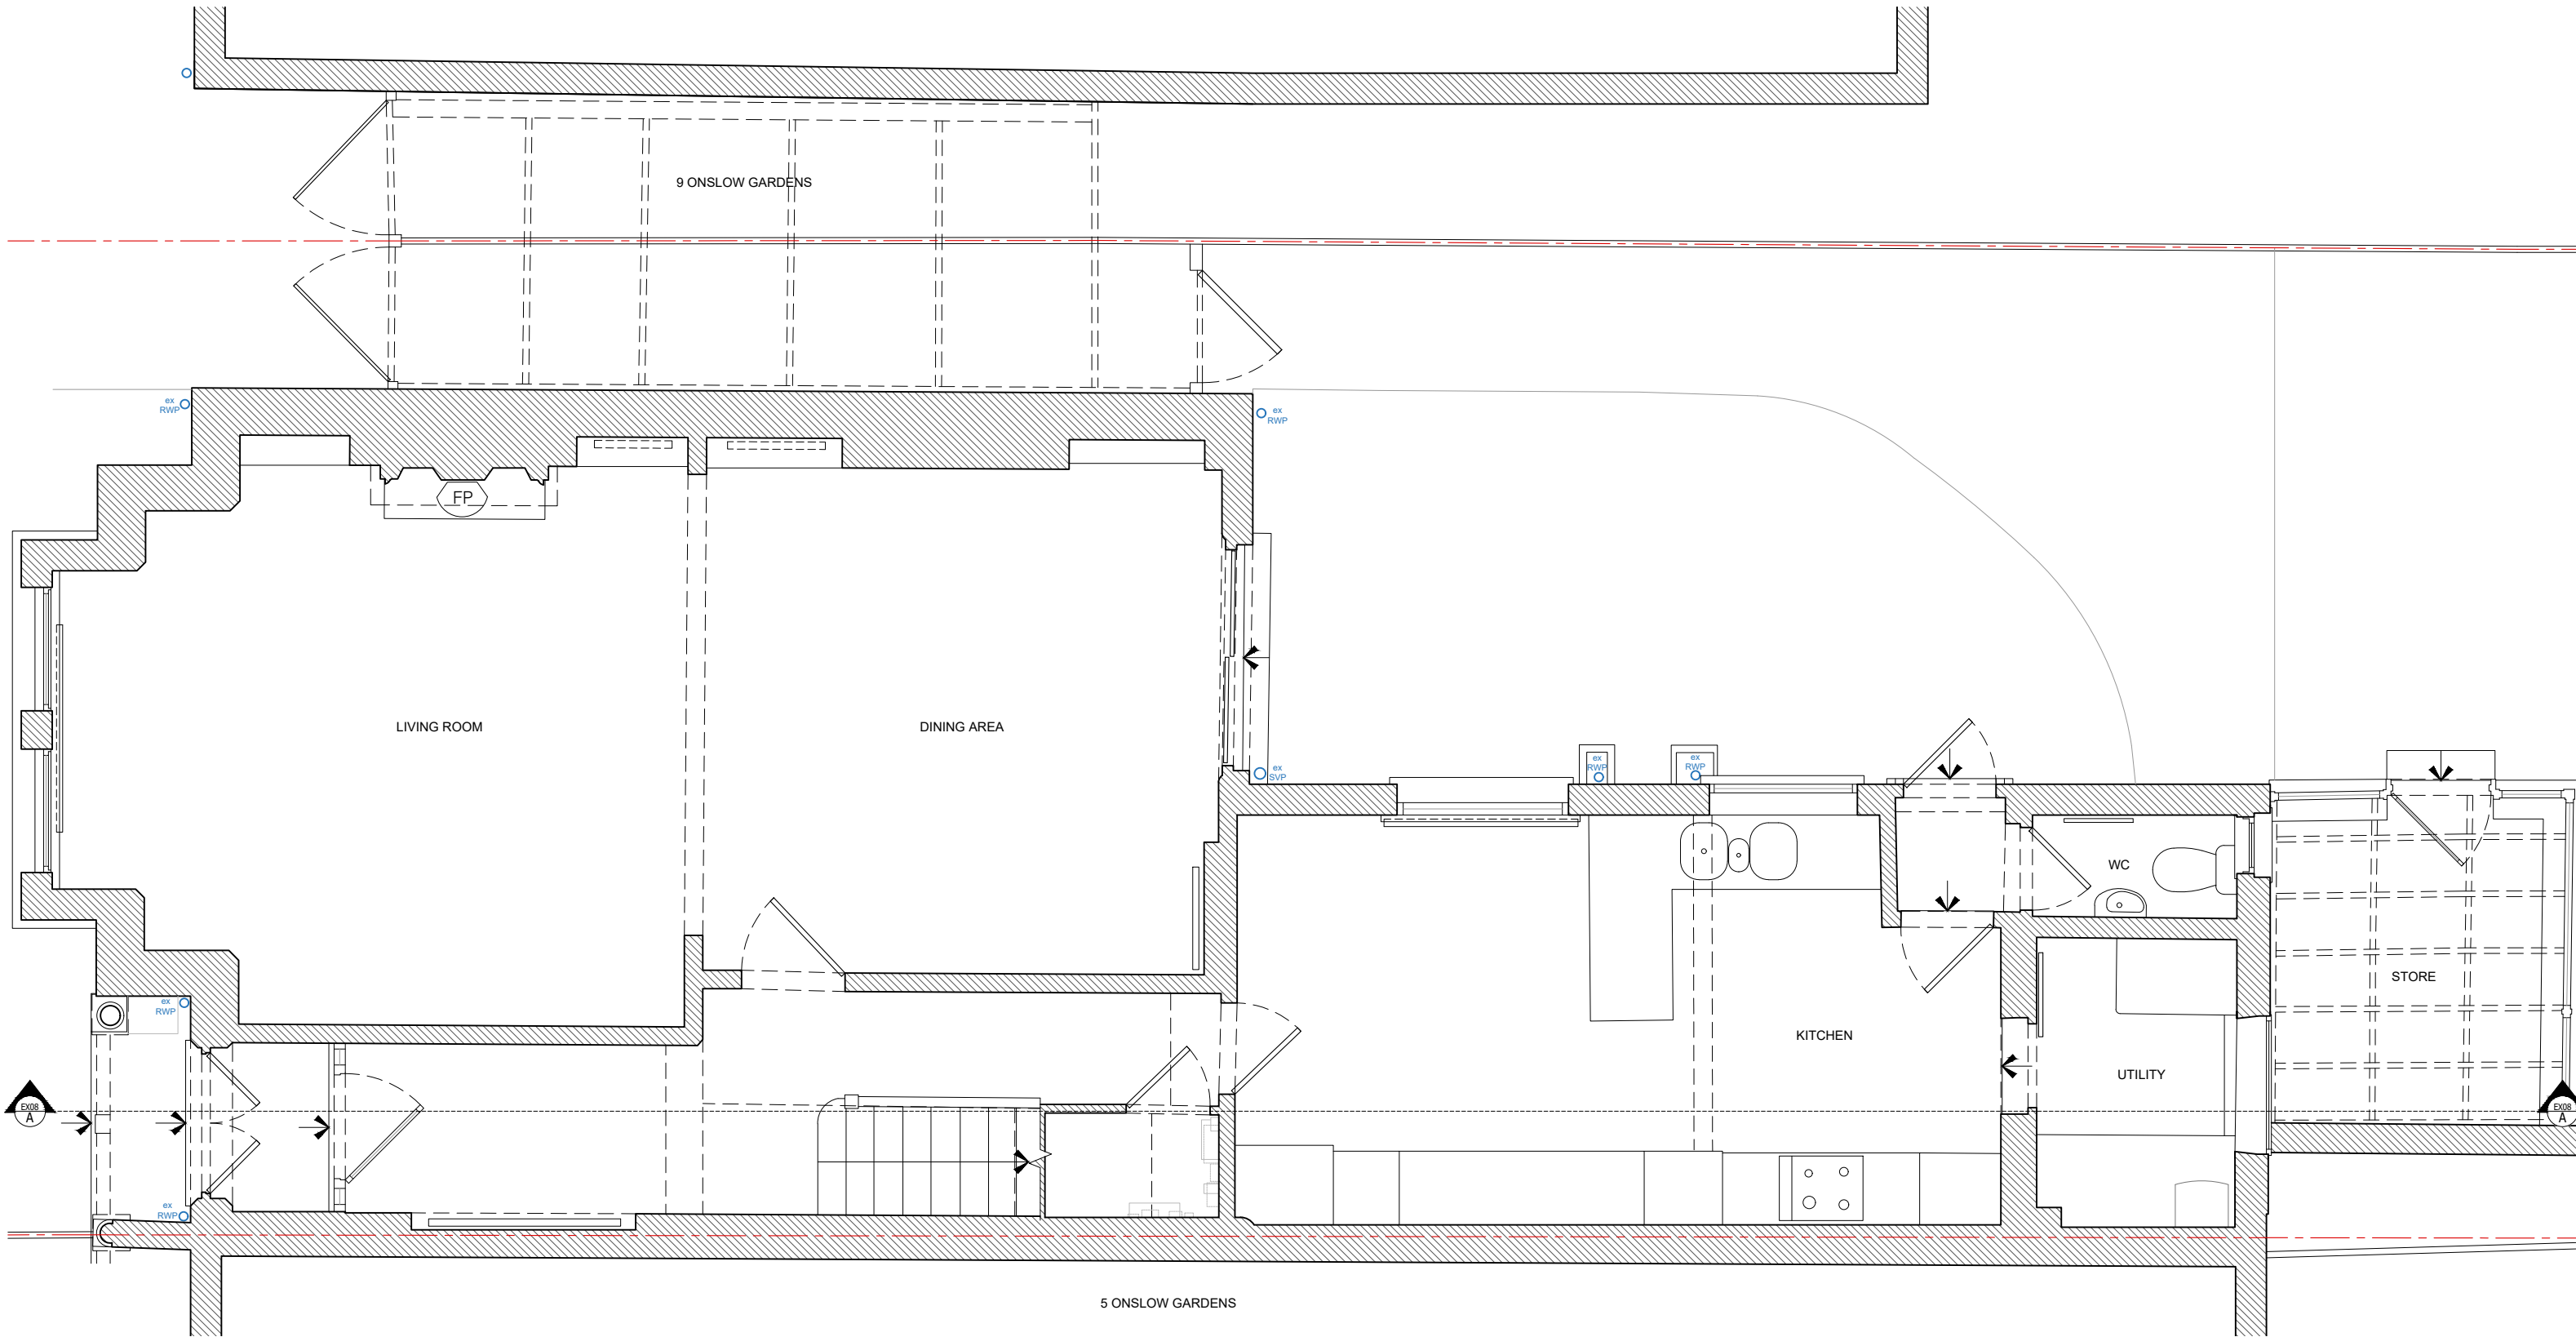

KEY

existing walls

Orientation

Scale Bar

00.51m

Rev	Issue	Drwn	Chk	Date
--	Stage 3 - Planning	AR	MW	04.10.24

Title
Existing Ground Floor Plan

Stage
3 - Planning

Client
S Carolan & J Harding

Drawing No
ONS.07_GA-EX01

Date
AUG 2024

Revision
--

Scale
1:50 @A3

melissa white architects

Do not scale this drawing | All dimensions to be checked and confirmed on site prior to commencement of any work. Any discrepancies to be reported to the architect | All work and materials to be in accordance with current legislation, regulations, and codes of practice and British Standards | Drawing to be read in conjunction with relevant consultants, sub-contractors, and manufacturers information and specifications.