




01 Unit 1-4 Front Elevation, extract
NTS

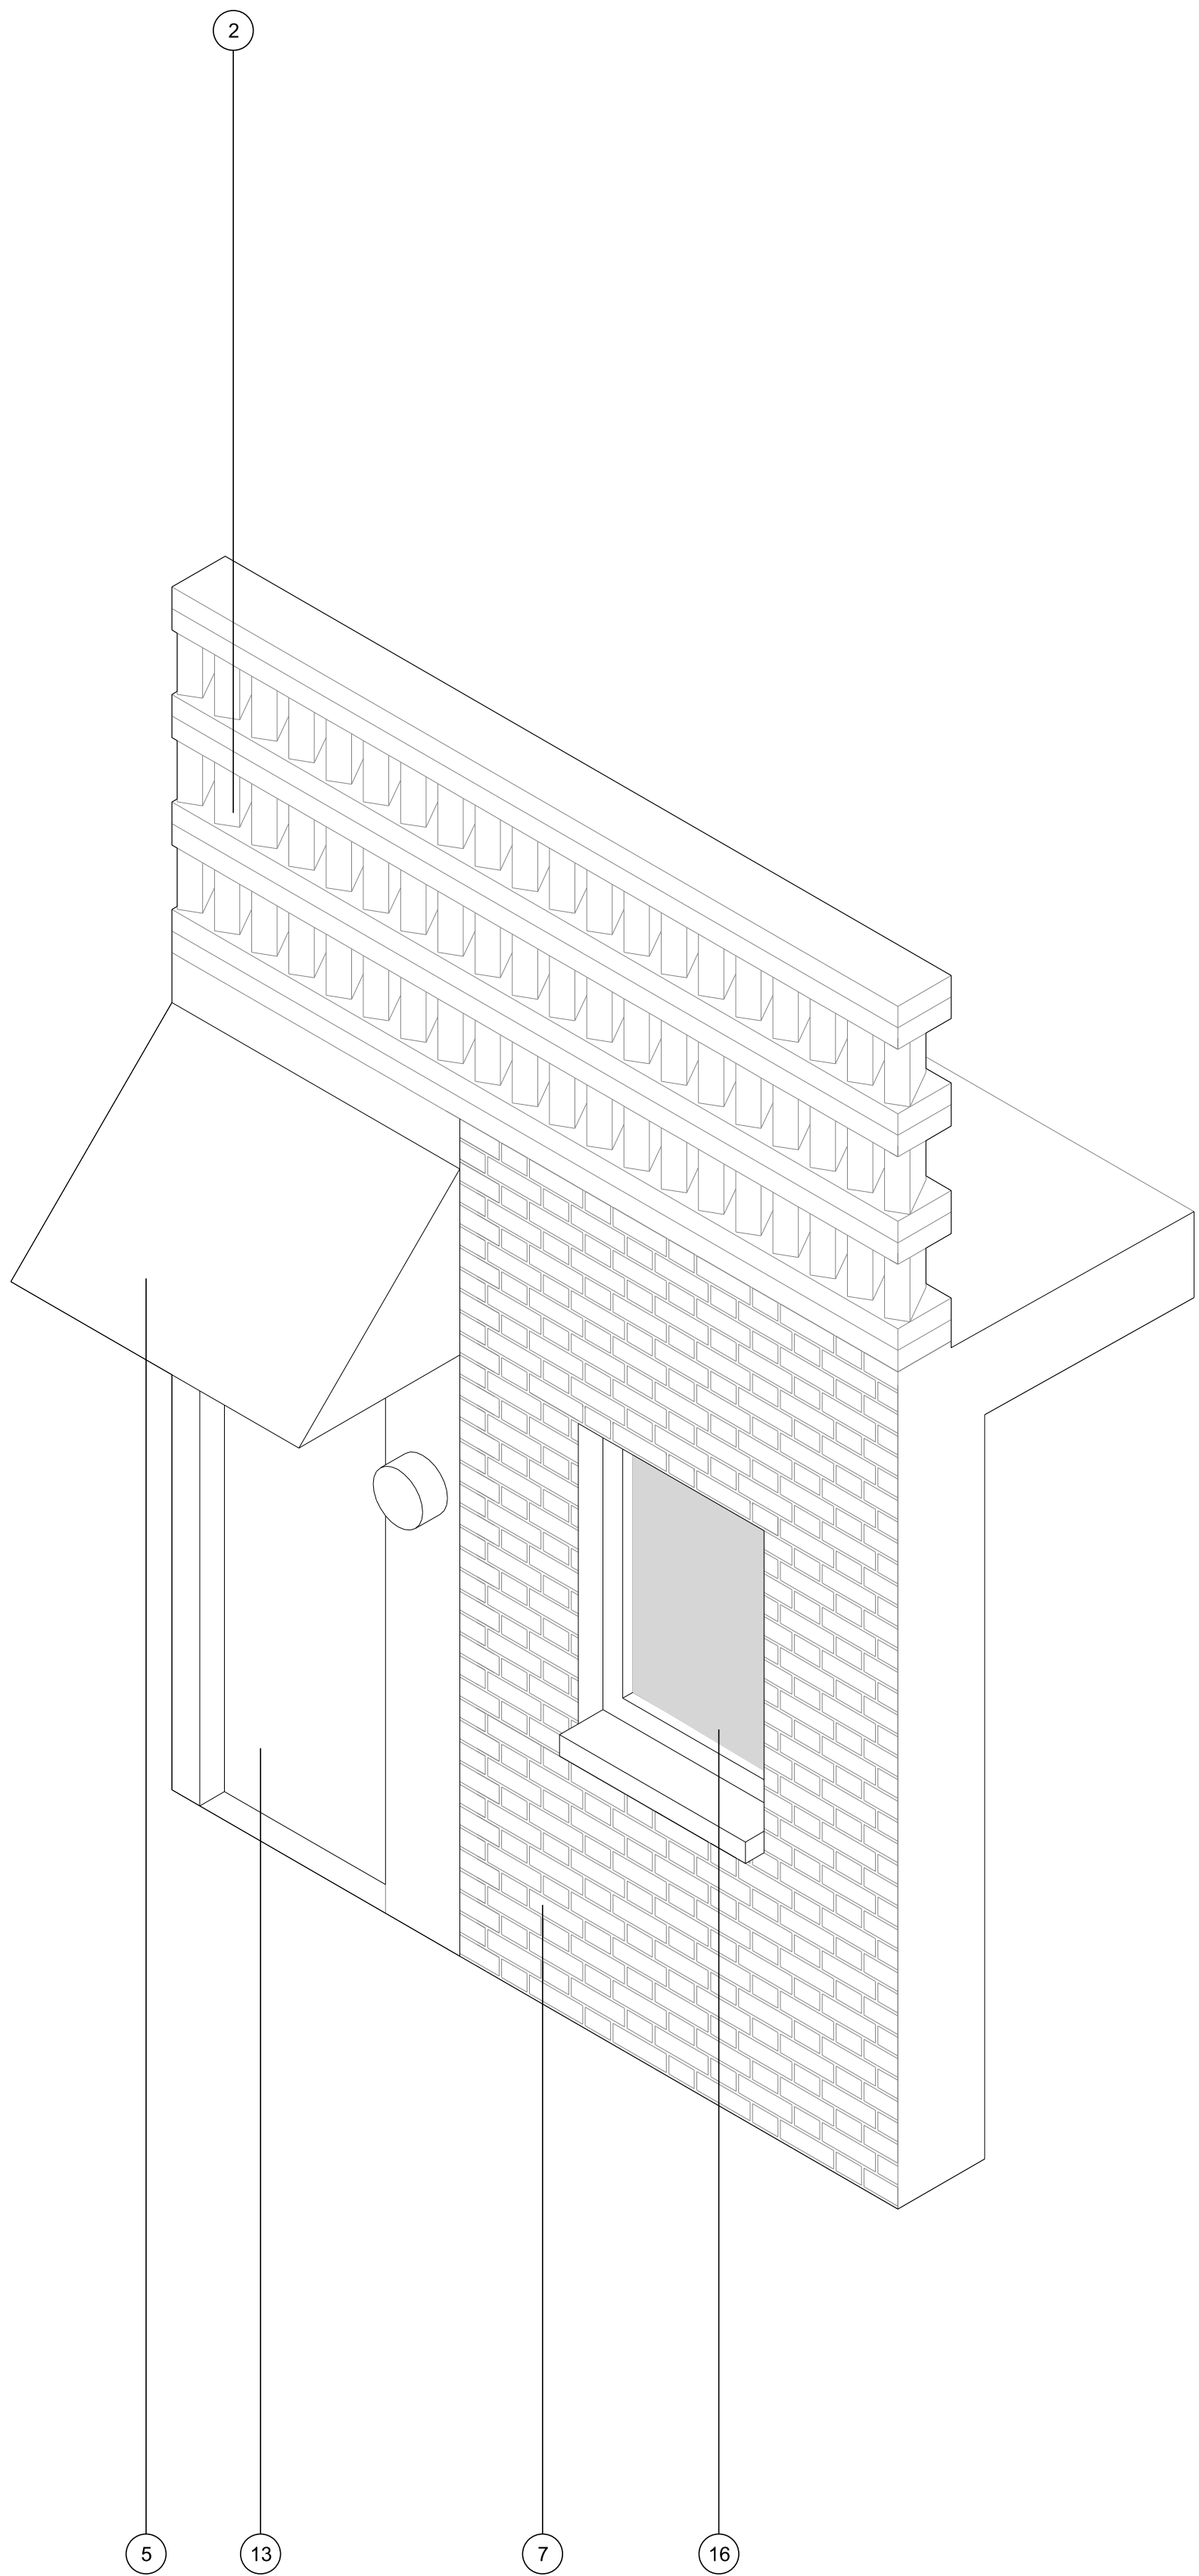

02 Unit 1-4 Terrace screen
NTS

GENERAL PLANNING NOTES	
1. No dimensions to be scaled from this drawing.	
2. All errors, omissions or inconsistencies to be reported to the architect immediately.	
3. Use figured dimensions only. All dimensions to be checked on site prior to construction and/or fabrication.	

KEY	
1. 45 degree hti/miss brickwork for perforated back brick terrace screen	
2. 45 degree hti/miss brickwork for perforated front brick terrace screen	
3. Blockwork parapet	
4. Photovoltaic panels	
5. Corrugated metal canopy	
6. Timber extrusion of internal bench seat, with partial glazing	
7. Brickwork	
8. Private terrace	
9. Existing context- the back of houses along Park Lane	
10. Blockwork planter	
11. Private planting	
12. Composite aluminium / timber frame windows with integrated controlled ventilation panel	
13. Entrance door	
14. Metal gate	
15. Entrance light	
16. Obscure glazed bathroom window	
17. Private front yard for private potted planting and bin storage	

PLANNING

Project No.		2306	
Client		Steven Eagling	
Date		14/10/24	
Scale		NOT TO SCALE	
Project		46, Chalgrove Road, N17 0JD	
Drawing Title:			
Unit 1-4 Front Elevation			
Drawing No.		2210_PL_10_24	Rev. A
Drawn	Approved	Signed	

Copyright © Hill Patru Architects.
No implied license exists. This drawing should not be used to calculate areas for the purposes of valuation. All dimensions to be checked on site by the contractor and such dimensions to be their responsibility.
Do not scale drawings
All work must comply with relevant British Standards and Building Regulations requirements. Drawing errors and omissions to be reported to the architect.