

Site Name	8812978
Client	BOLDYN
MNO Reference	TBC
EE UIN	34899


Asset	
Lamppost ID	8812978
Address	263, SEVEN SISTERS ROAD , STROUD GREEN , LONDON BOROUGH OF HARINGEY.
Postcode	N4 2DE
What3Words	UNTIL.GUARD.IMPACT
Easting	531475
Northing	186803
Latitude	51.564785
Longitude	-0.10457670

Radio Information	
Radio Manufacture	ERICSSON
Radio Model	4408, 4402
GPS Required Y/N	N
Antenna Height TOP	6.25m AGL
Installation Orientation	142°
Radio Orientation	N/A
Band	B3+B43
ICNIRP Compliant	YES
NDT PASS	YES


Transmission Information	
Tx Solution	BOLDYN BACKHAUL FIBRE
Equipment Type	ADVA NTE to ADVA NTE FSP 150-G0102 Pro(Sm)
Height	N/A
Bearing	N/A
Tx Identifier/Ref	N/A

Drawing Information	
Drawing Title	SITE LOCATION
Drawing Name	BOLDYN TFL SMALL CELL
Drawing Number	002
Revision Number	V1
Date	17/10/2024
Drawn	SS
Checked	JP

DESIGNER NOTES:

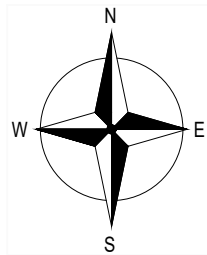

SITE LOCATION

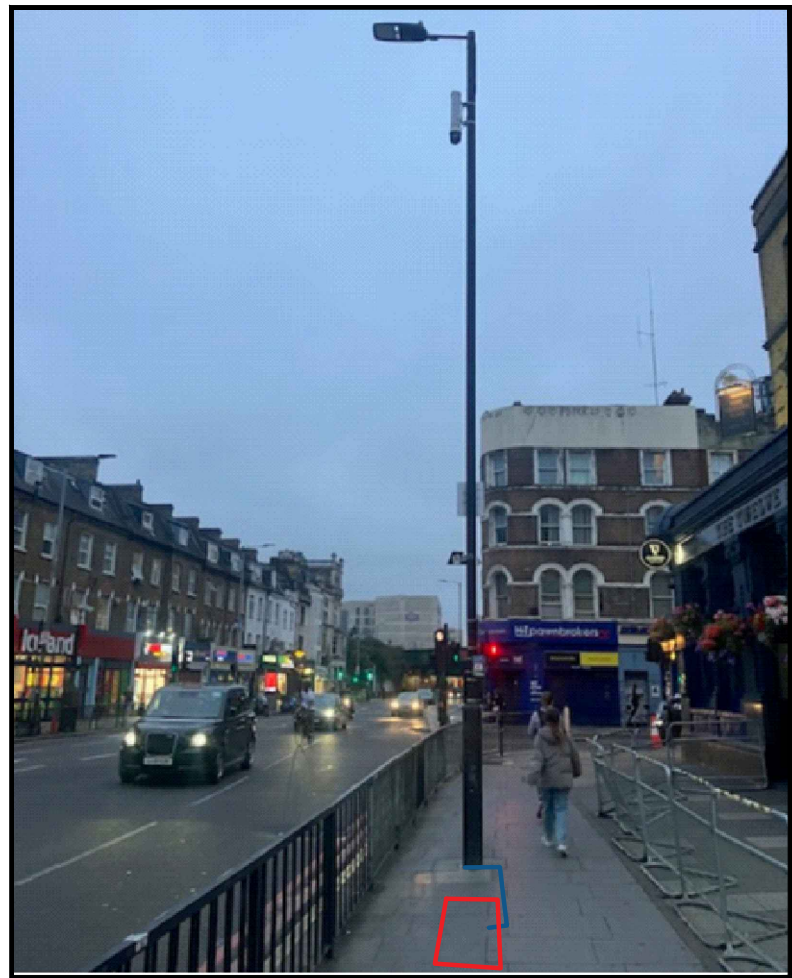

ASSET PHOTO



GOOGLE MAPS QR CODE

003 - SITE LAYOUT PLAN

ROOFTOP LEVEL
+15.0m AGL

ROOF LEVEL
+6.0m AGL

GROUND LEVEL
+0.0m AGL

ROAD LEVEL
-0.1m BGL

EXISTING TRAFFIC LIGHT

EXISTING TFL CHAMBER

PROPOSED Ø25mm x 3200mm LONG KOPEX FLEXIBLE DUCT FROM FEEDER PILLAR CABINET TO STREET COLUMN, C/W PROPOSED Ø50mm ARMoured FLEXI DUCTING

PROPOSED 1No. 450x600x620 FOOTWAY BOX

TFL ASSET 8812978 10.0m STEEL GALVANISED PAINTED BLACK TUBULAR STREET COLUMN

EXISTING CCTV

EXISTING BOLLARD

PROPOSED 1No. AWL4015 OMNI ANTENNA ON ANTENNA BRACKET FIXED TO STREET COLUMN USING 3No. 12mm x 40-150mm STEEL HOSE CLAMP ON 2-LAYER 25mm SELF-AMALGAMATING TAPE WRAPPED AROUND STREET COLUMN

PROPOSED 1No. E///4402 4G RADIO & 1No. E///4408 5G RADIO FIXED TO 6503 DUAL RADIO SUPPORT UNIT MOUNTED ON COLUMN USING 3No. 12mm x 40-150mm STEEL HOSE CLAMP ON 2-LAYER 25mm SELF-AMALGAMATING TAPE WRAPPED AROUND STREET COLUMN

PROPOSED 1No. RP6507 BBU FIXED TO STREET COLUMN USING 2No. 12mm x 40-150mm STEEL HOSE CLAMP ON 2-LAYER 25mm SELF-AMALGAMATING TAPE WRAPPED AROUND STREET COLUMN

EXISTING FENCE

RED ROUTE

KERBLINE

WALKWAY

SEVEN SISTER RD (A503)

SOUTH WEST ELEVATION

SITE PLAN
(Scale 1:100)

0m 1m 5m

A3

Project - TFL Small Cell	
Site Name	8812978
Client	BOLDYN
MNO Reference	TBC
EE UIN	34899
Asset	
Lampost ID	8812978
Address	263, SEVEN SISTERS ROAD , STROUD GREEN , LONDON BOROUGH OF HARINGEY.
Postcode	N4 2DE
What3Words	UNTIL.GUARD.IMPACT
Easting	531475
Northing	186803
Latitude	51.564785
Longitude	-0.10457670
Radio Information	
Radio Manufacture	ERICSSON
Radio Model	4408, 4402
GPS Required Y/N	N
Antenna Height TOP	6.25m AGL
Installation Orientation	142°
Radio Orientation	N/A
Band	B3+B43
ICNIRP Compliant	YES
NDT PASS	YES
Transmission Information	
Tx Solution	BOLDYN BACKHAUL FIBRE
Equipment Type	ADVA NTE to ADVA NTE FSP 150-G0102 Pro(Sm)
Height	N/A
Bearing	N/A
Tx Identifier/Ref	N/A
Drawing Information	
Drawing Title	SITE LAYOUT PLAN
Drawing Name	BOLDYN TFL SMALL CELL
Drawing Number	003
Revision Number	V1
Date	17/10/2024
Drawn	SS
Checked	JP
<u>DESIGNER NOTES:</u>	
	
 A part of MGroupServices	



Project - TFL Small Cell	
Site Name	8812978
Client	BOLDYN
MNO Reference	TBC
EE UIN	34899
Asset	
Lamppost ID	8812978
Address	263, SEVEN SISTERS ROAD , STROUD GREEN , LONDON BOROUGH OF HARINGEY.
Postcode	N4 2DE
What3Words	UNTIL.GUARD.IMPACT
Easting	531475
Northing	186803
Latitude	51.564785
Longitude	-0.10457670

Radio Information	
Radio Manufacture	ERICSSON
Radio Model	4408, 4402
GPS Required Y/N	N
Antenna Height TOP	6.25m AGL
Installation Orientation	142°
Radio Orientation	N/A
Band	B3+B43
ICNIRP Compliant	YES
NDT PASS	YES

Transmission Information	
Tx Solution	BOLDYN BACKHAUL FIBRE
Equipment Type	ADVA NTE to ADVA NTE FSP 150-G0102 Pro(Sm)
Height	N/A
Bearing	N/A
Tx Identifier/Ref	N/A

Drawing Information	
Drawing Title	SITE ELEVATION
Drawing Name	BOLDYN TFL SMALL CELL
Drawing Number	004
Revision Number	V1
Date	17/10/2024
Drawn	SS
Checked	JP

DESIGNER NOTES:

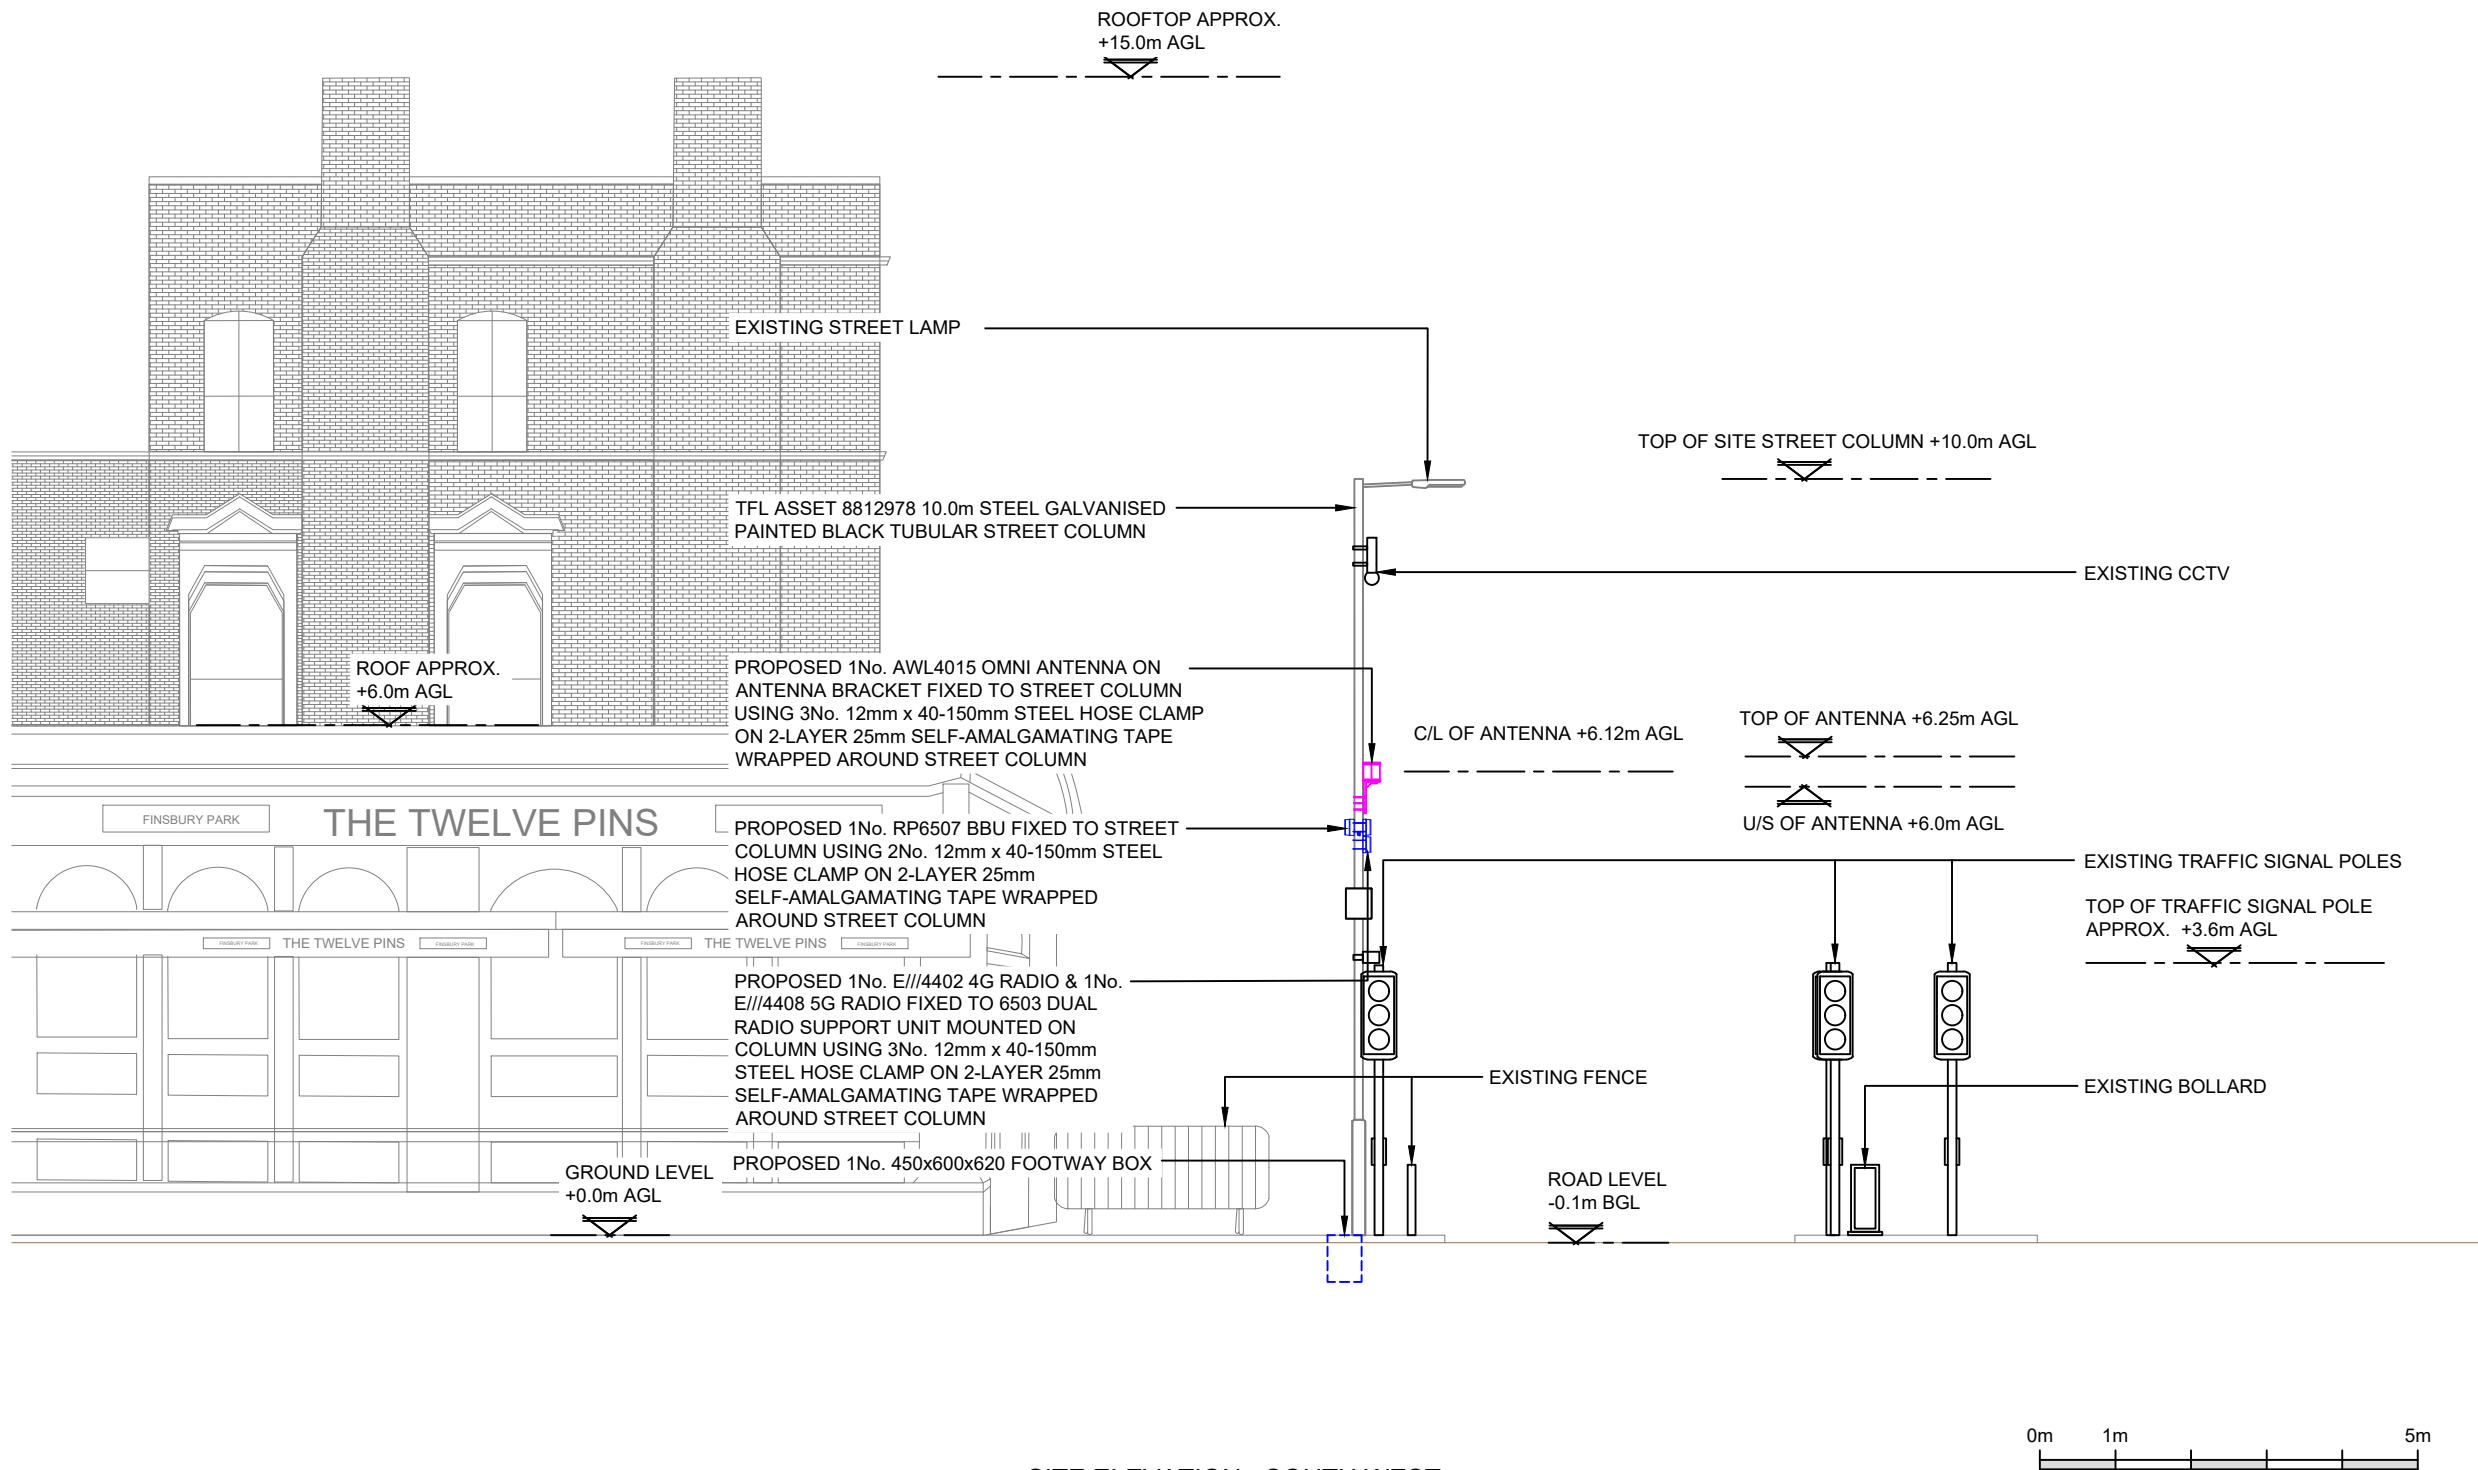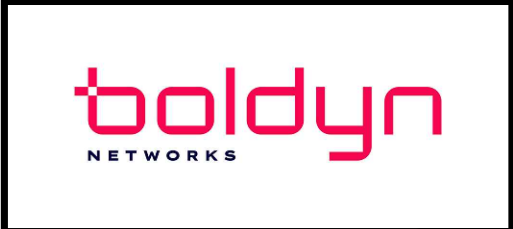

SITE ELEVATION - SOUTH WEST
(Scale 1:100)

