
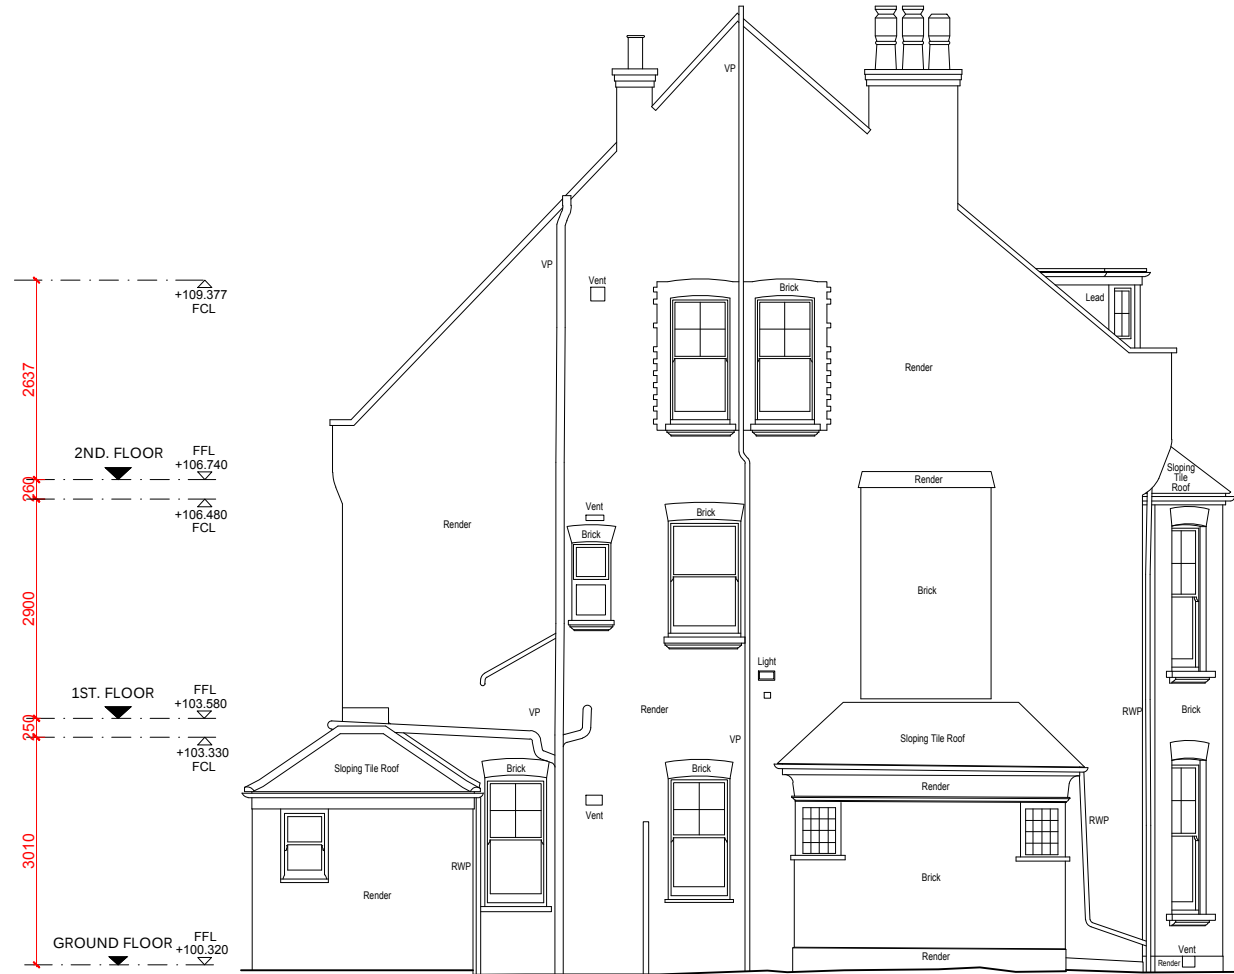


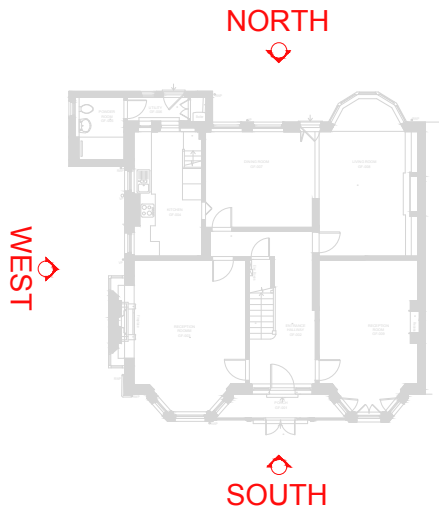

01 WEST ELEVATION- EXISTING
scale 1:100 @A3

LEGEND

--- BOUNDARY LINE

Notes:

1. All scaled dimensions are to be confirmed with the Architect / Project Manager.
2. All notated dimensions are to be taken in preference to the scaled dimensions.
3. All dimensions must be checked on Site prior to commencement of work.
4. Any errors or omissions must be reported to the Architect / Project Manager.
5. All copyrights retained.
6. This drawing is not to be produced in part or whole without prior express permission of Studio HAVN.
7. Materials & workmanship shall be to the best of their respective kind and in accordance with all current British Standards & Codes of Practice Statutory Authority & Manufacturers Recommendations/ Specifications.

Rev	By	Ch'd	Date
-	-	-	-

Notes

-

Rev	By	Ch'd	Date
-	-	-	-

Notes

-

Rev	By	Ch'd	Date
-	-	-	-

Notes

Rev	By	Ch'd	Date
-	-	-	-

Notes

Issued for

FOR PLANNING

Date

30 OCTOBER 2024

Office

STUDIOHAVN

E: tanis@studiohavn.com
M: +44 (0) 7401 299 652

Client

PRIVATE CLIENT

Job title

HVN24.056

24 SOUTHWOOD LAWN ROAD
LONDON N6 5SF
UNITED KINGDOM

Drawing title

WEST ELEVATION
EXISTING

Scale

1:100@A3

Date drawn

30.10.2024

Designed by

TDP

Drawn by

HR

Checked by

TDP

Approved by

TDP

Drawing number

A-107

Revision

000

SCALE 1:100

