




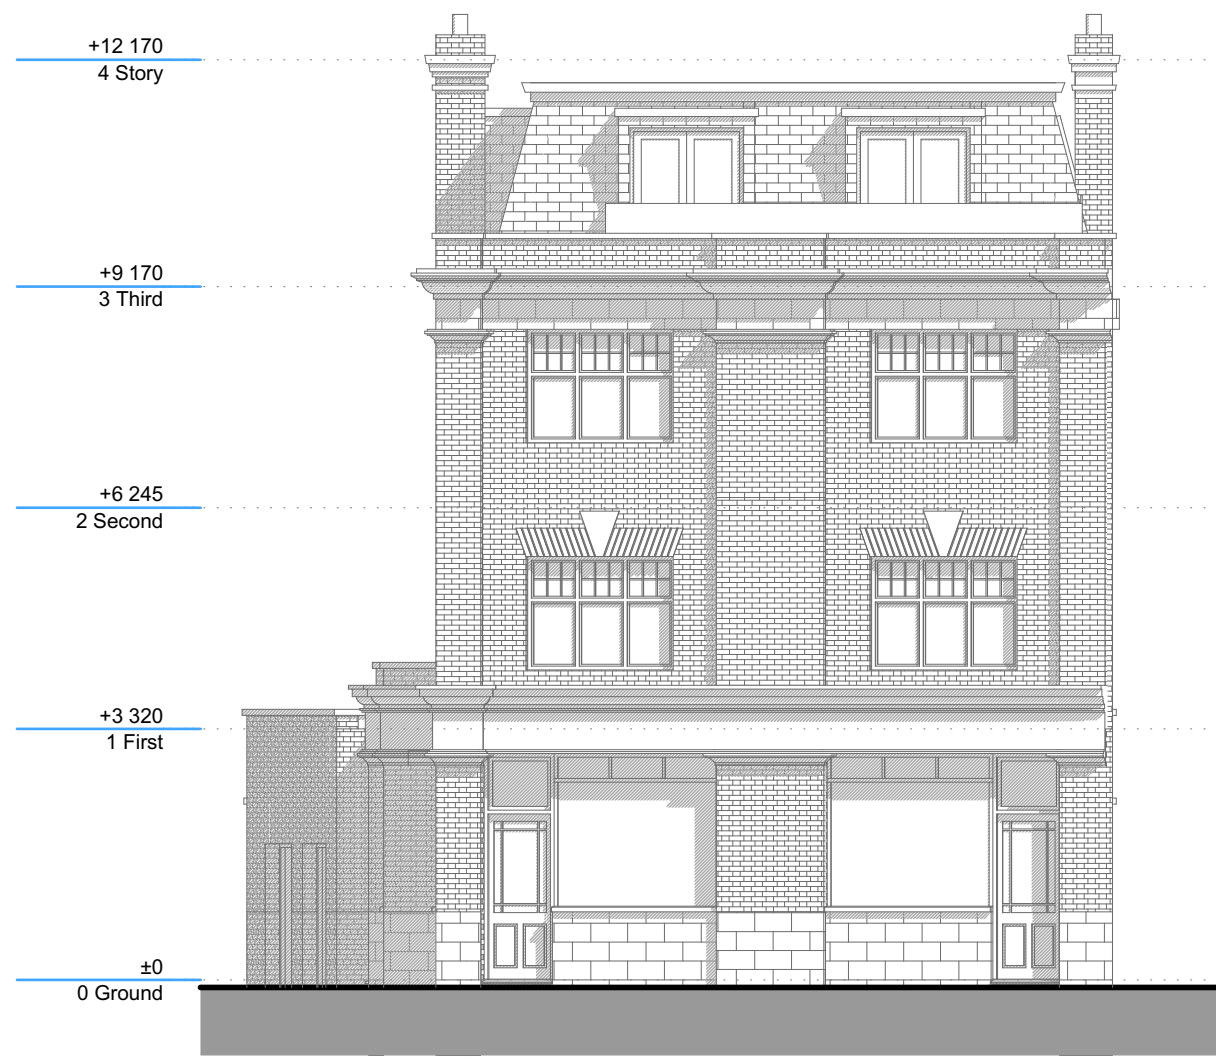

Existing Front Elevation
Scale 1:100


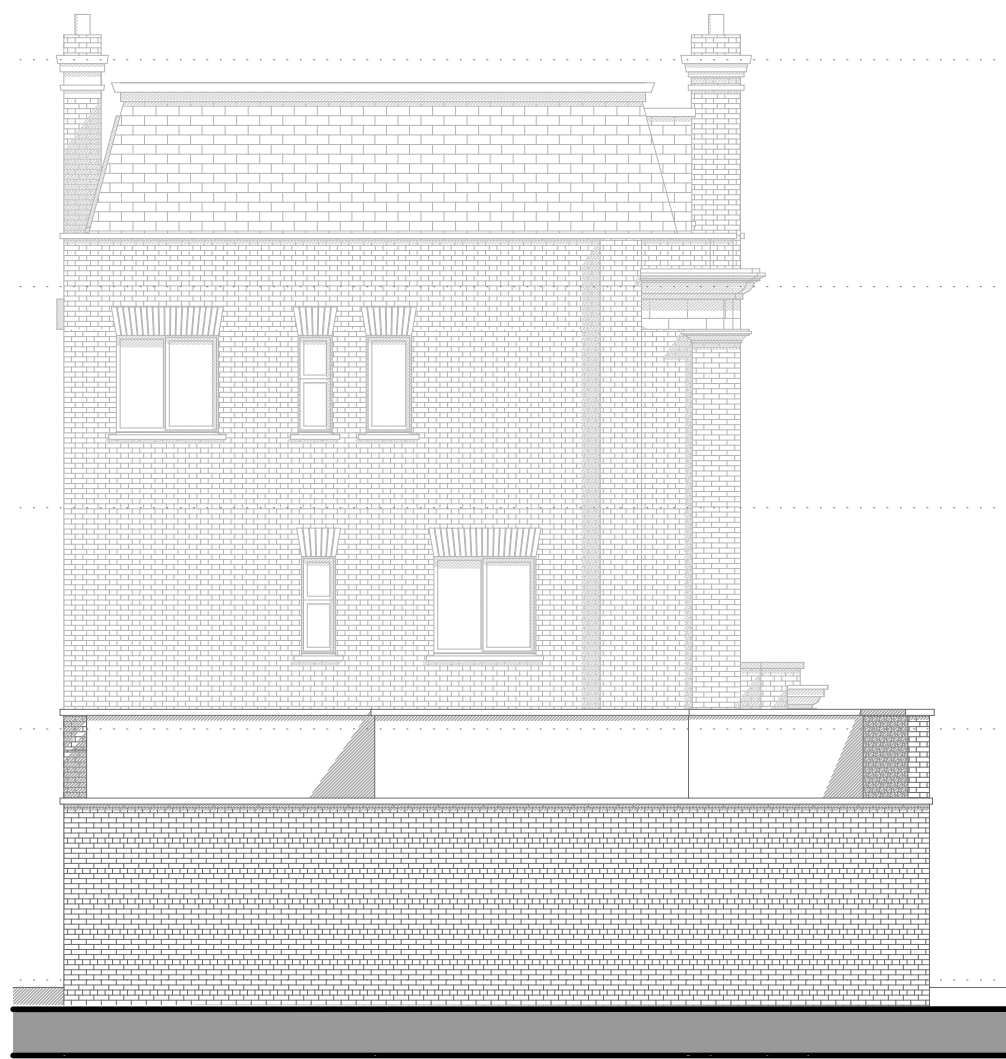


Existing Rear Elevation
Scale 1:100

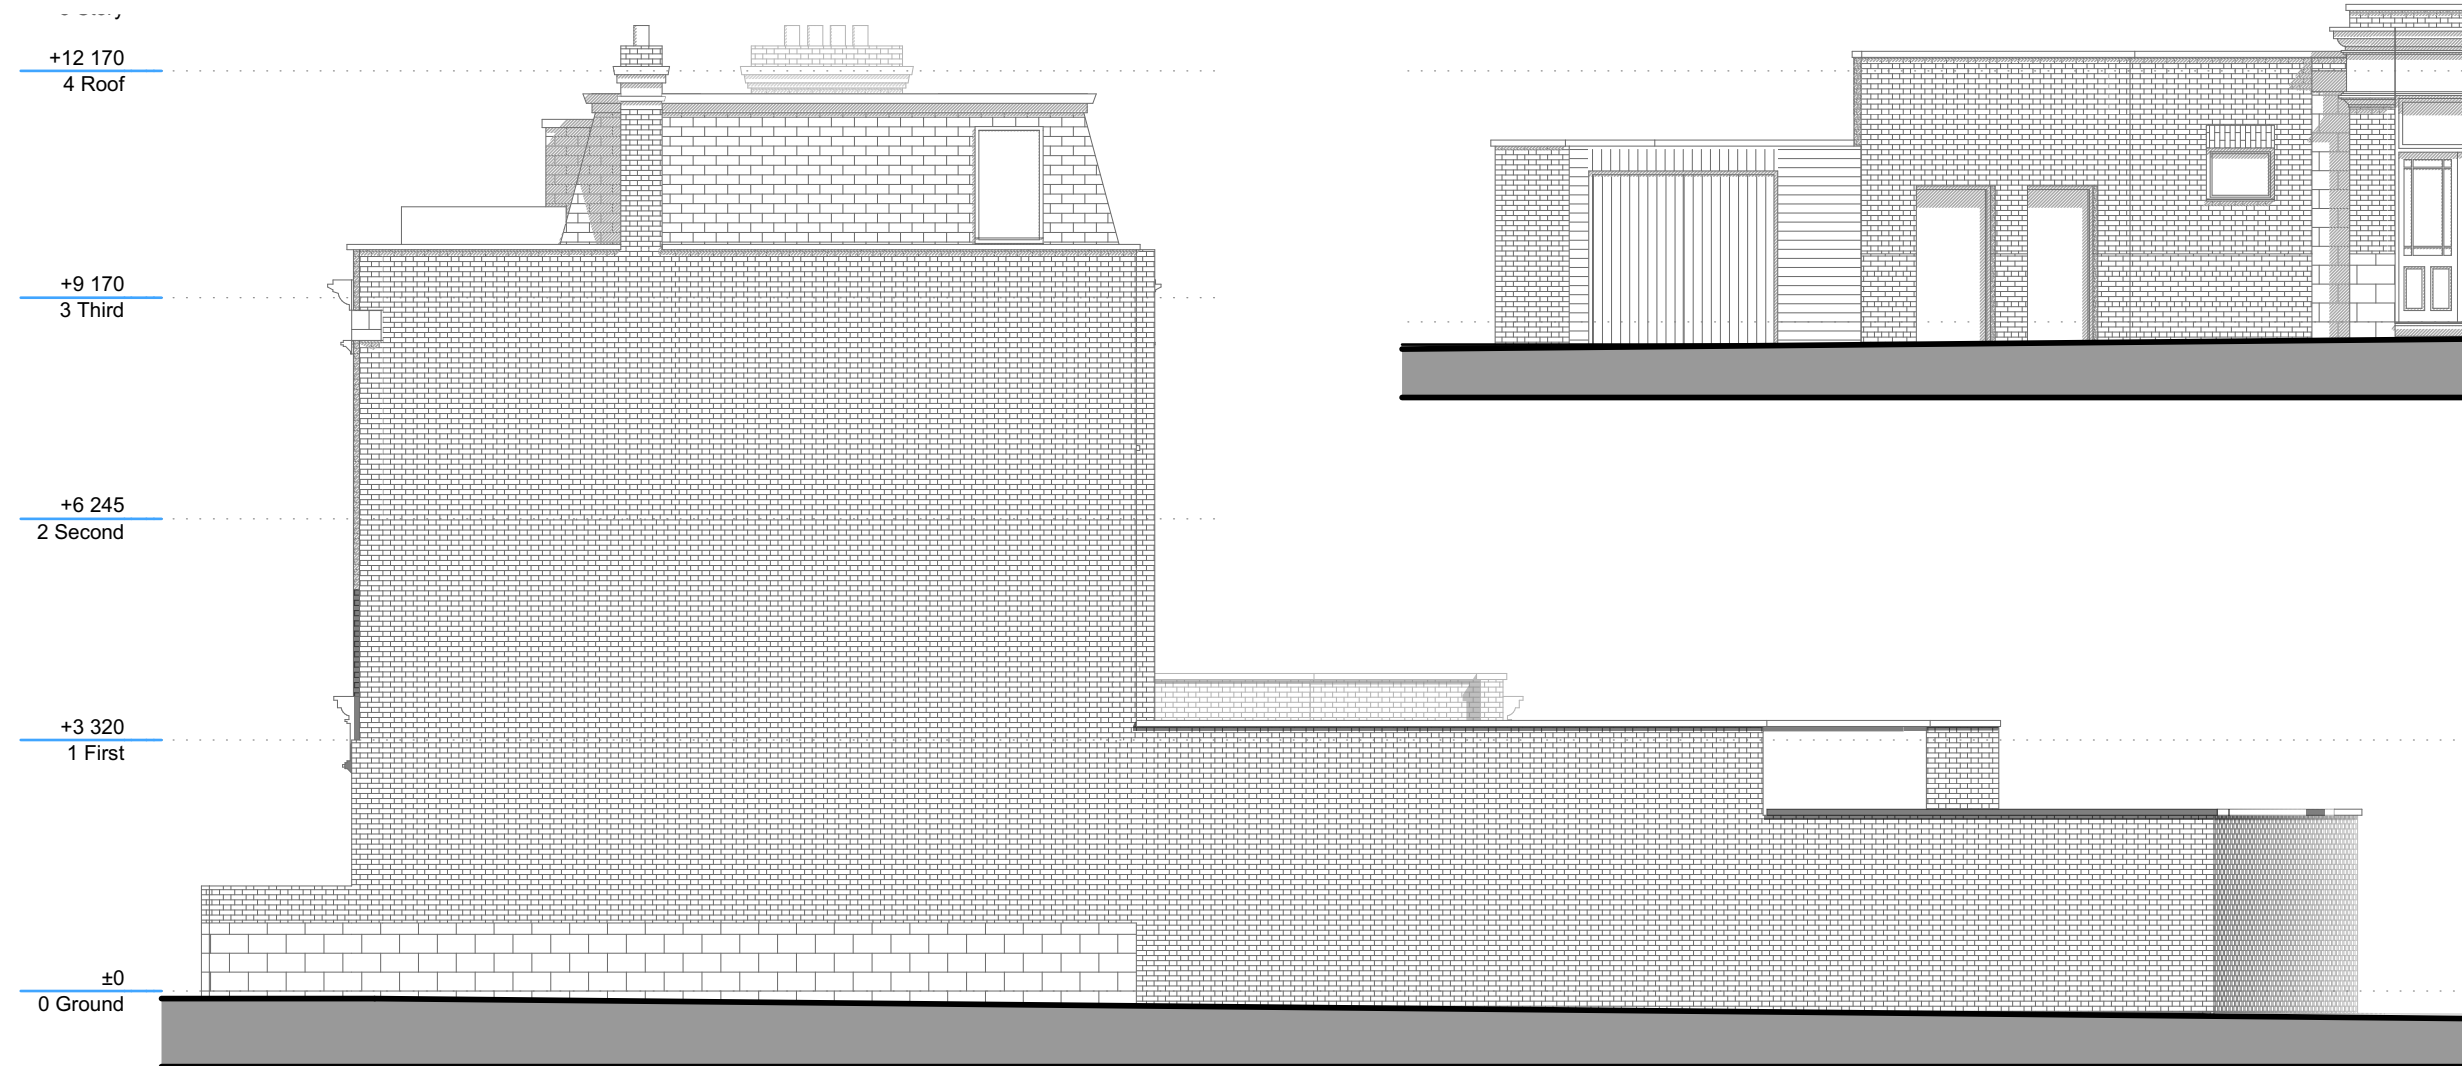


Existing Side Elevation (West)
Scale 1:100


Existing Side Elevation (East)
Scale 1:100

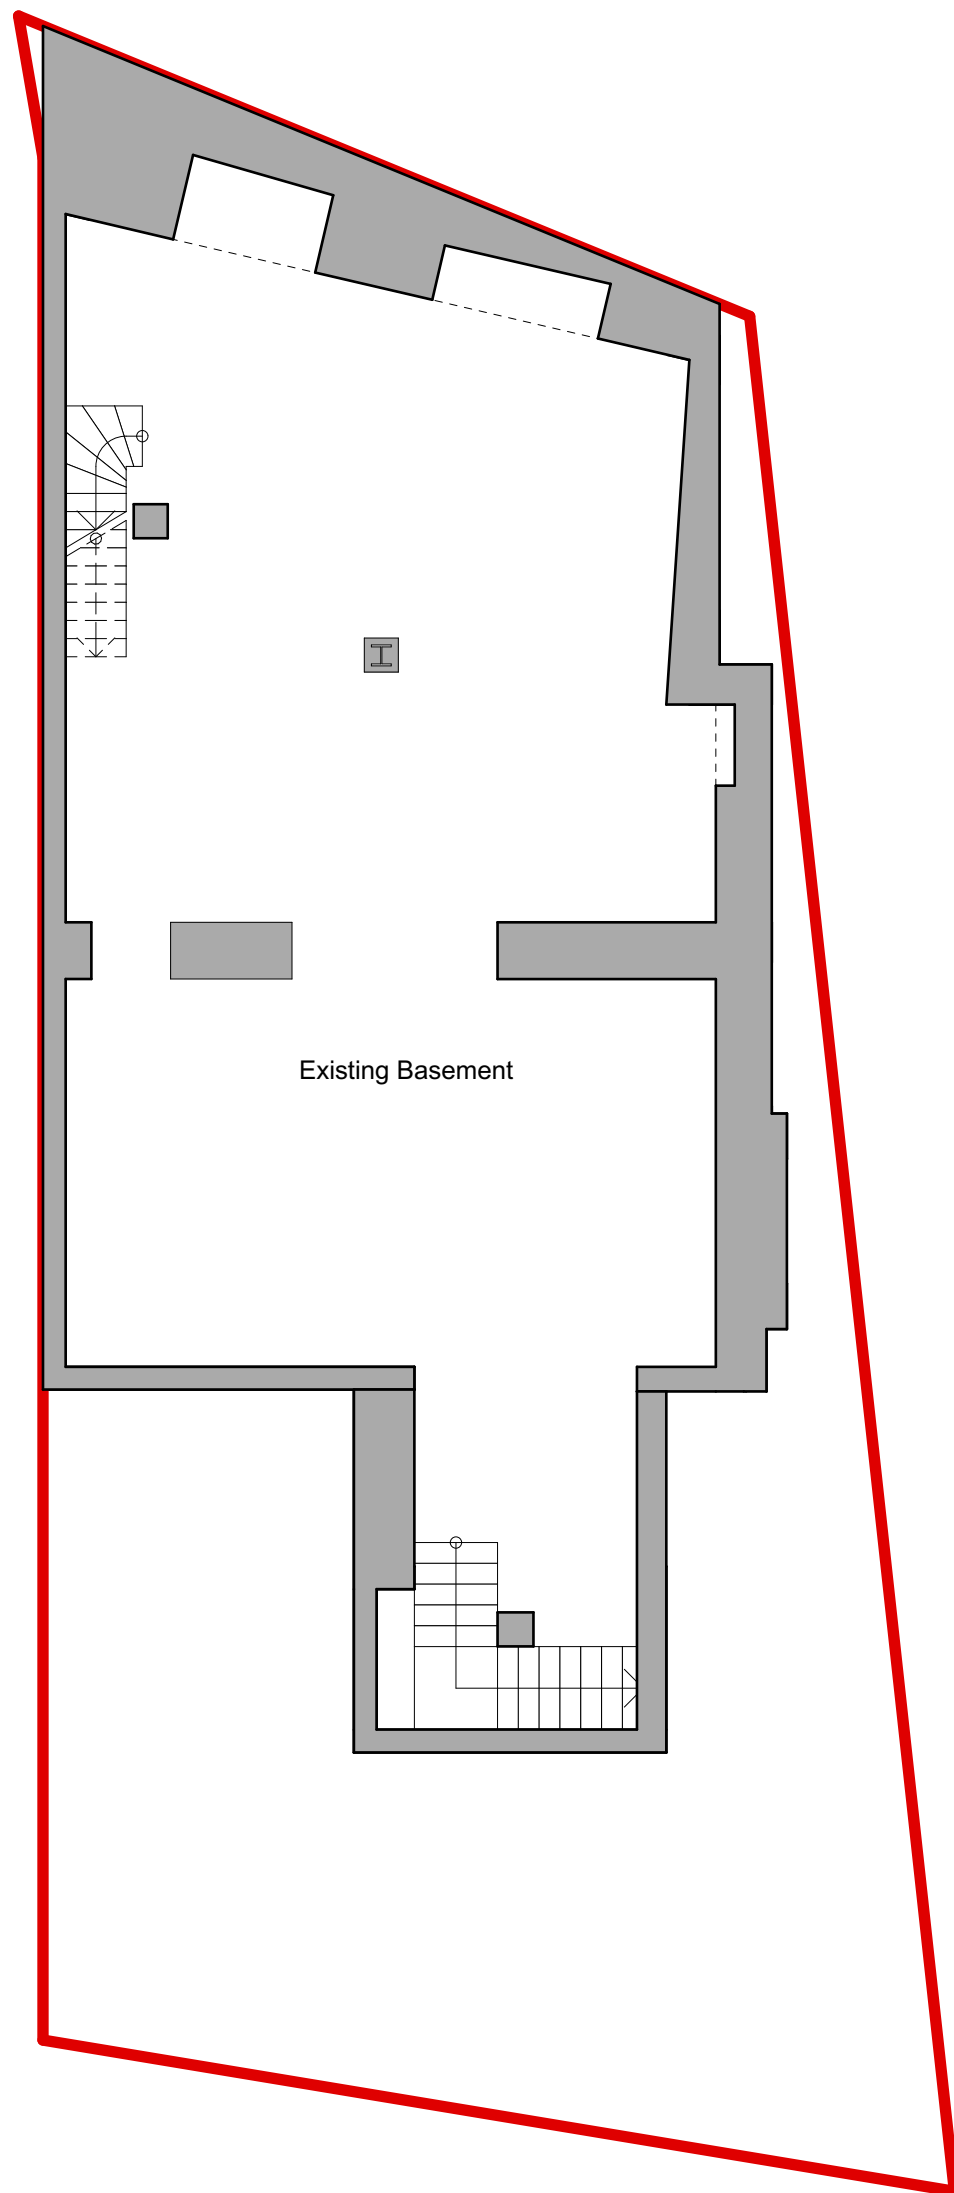 


Existing Basement
Scale 1:100

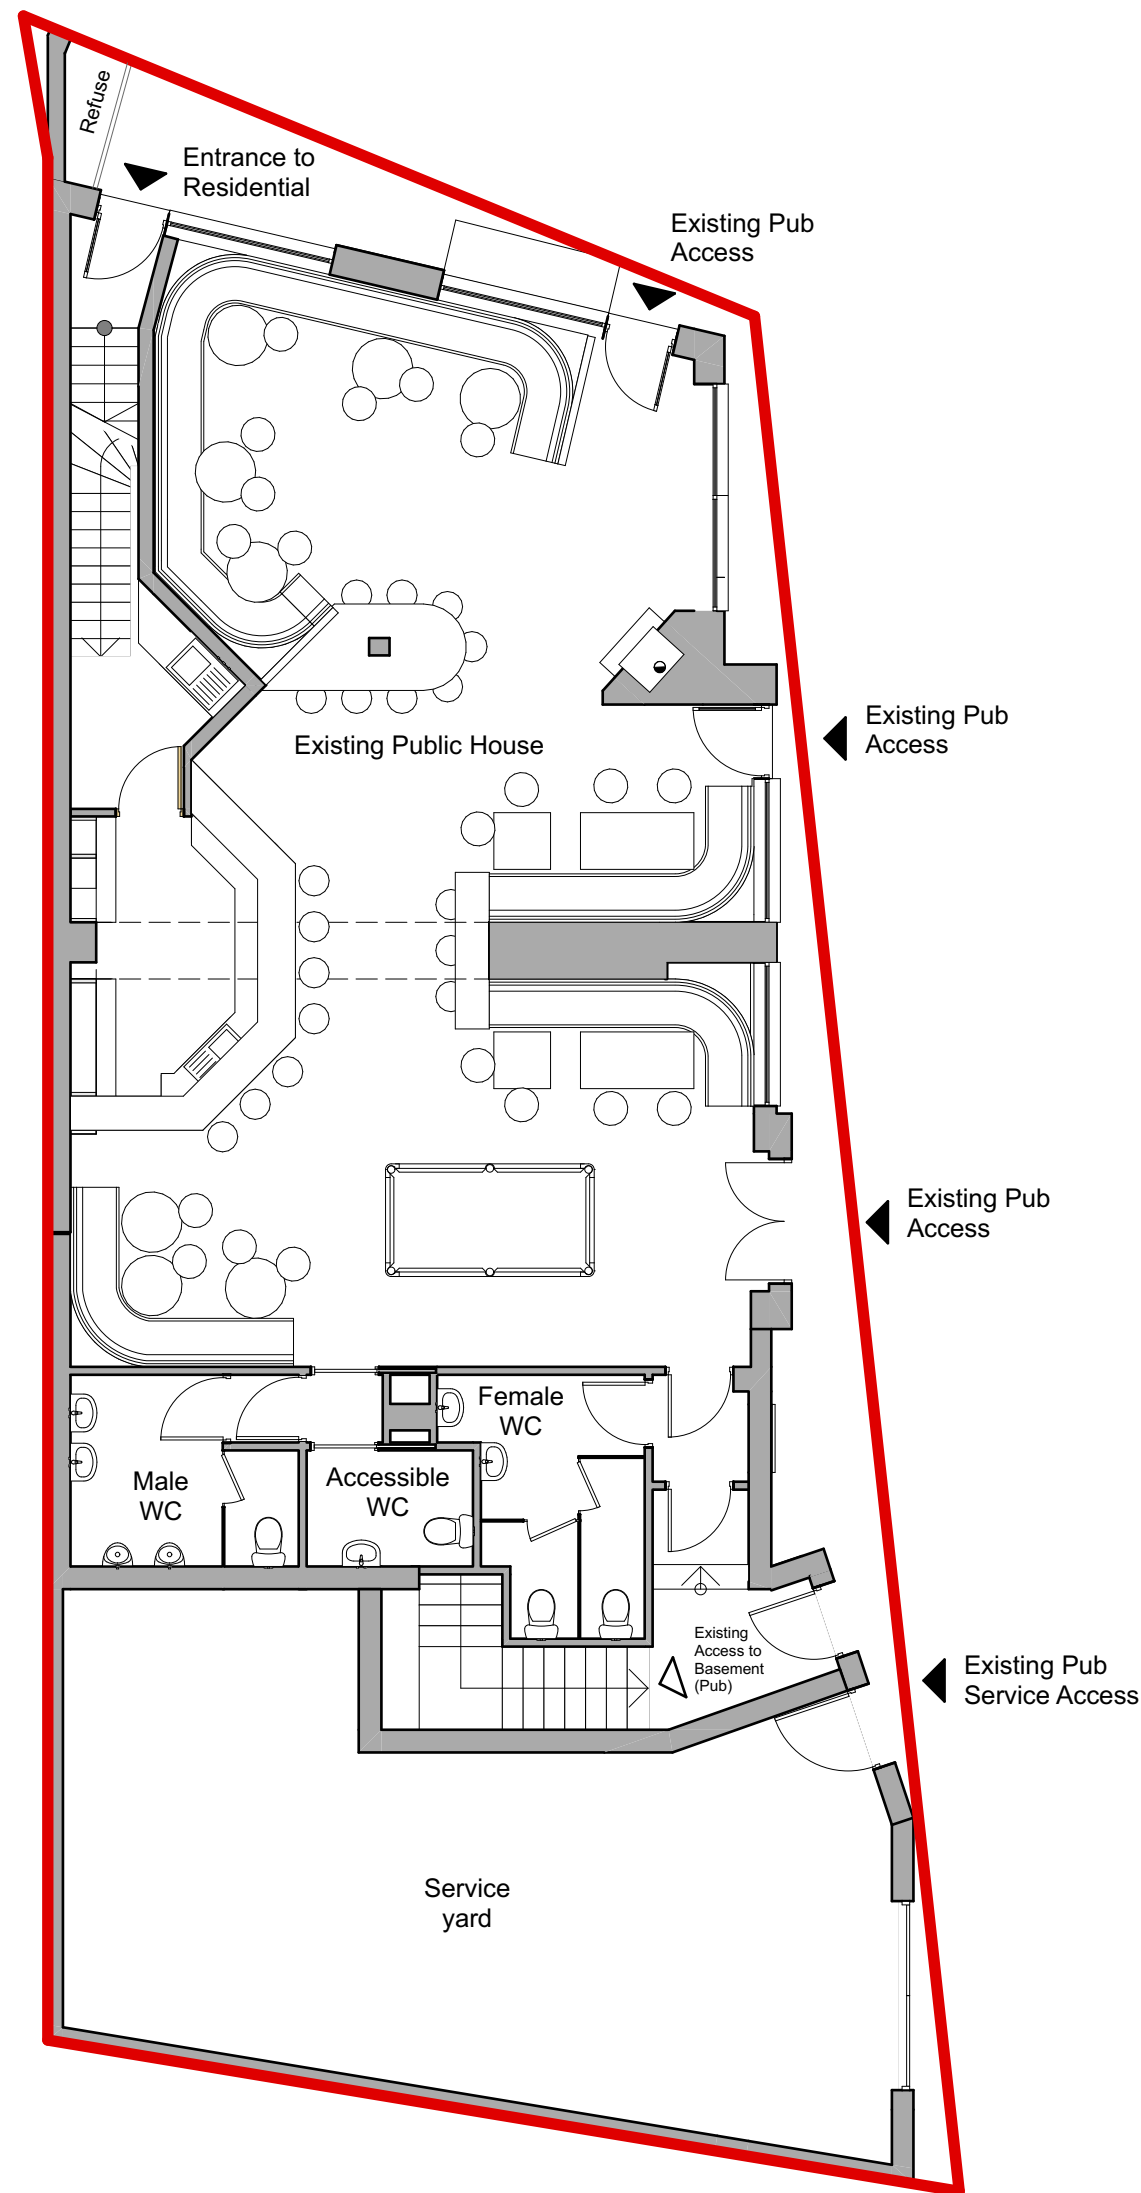

Existing Ground Floor
Scale 1:100

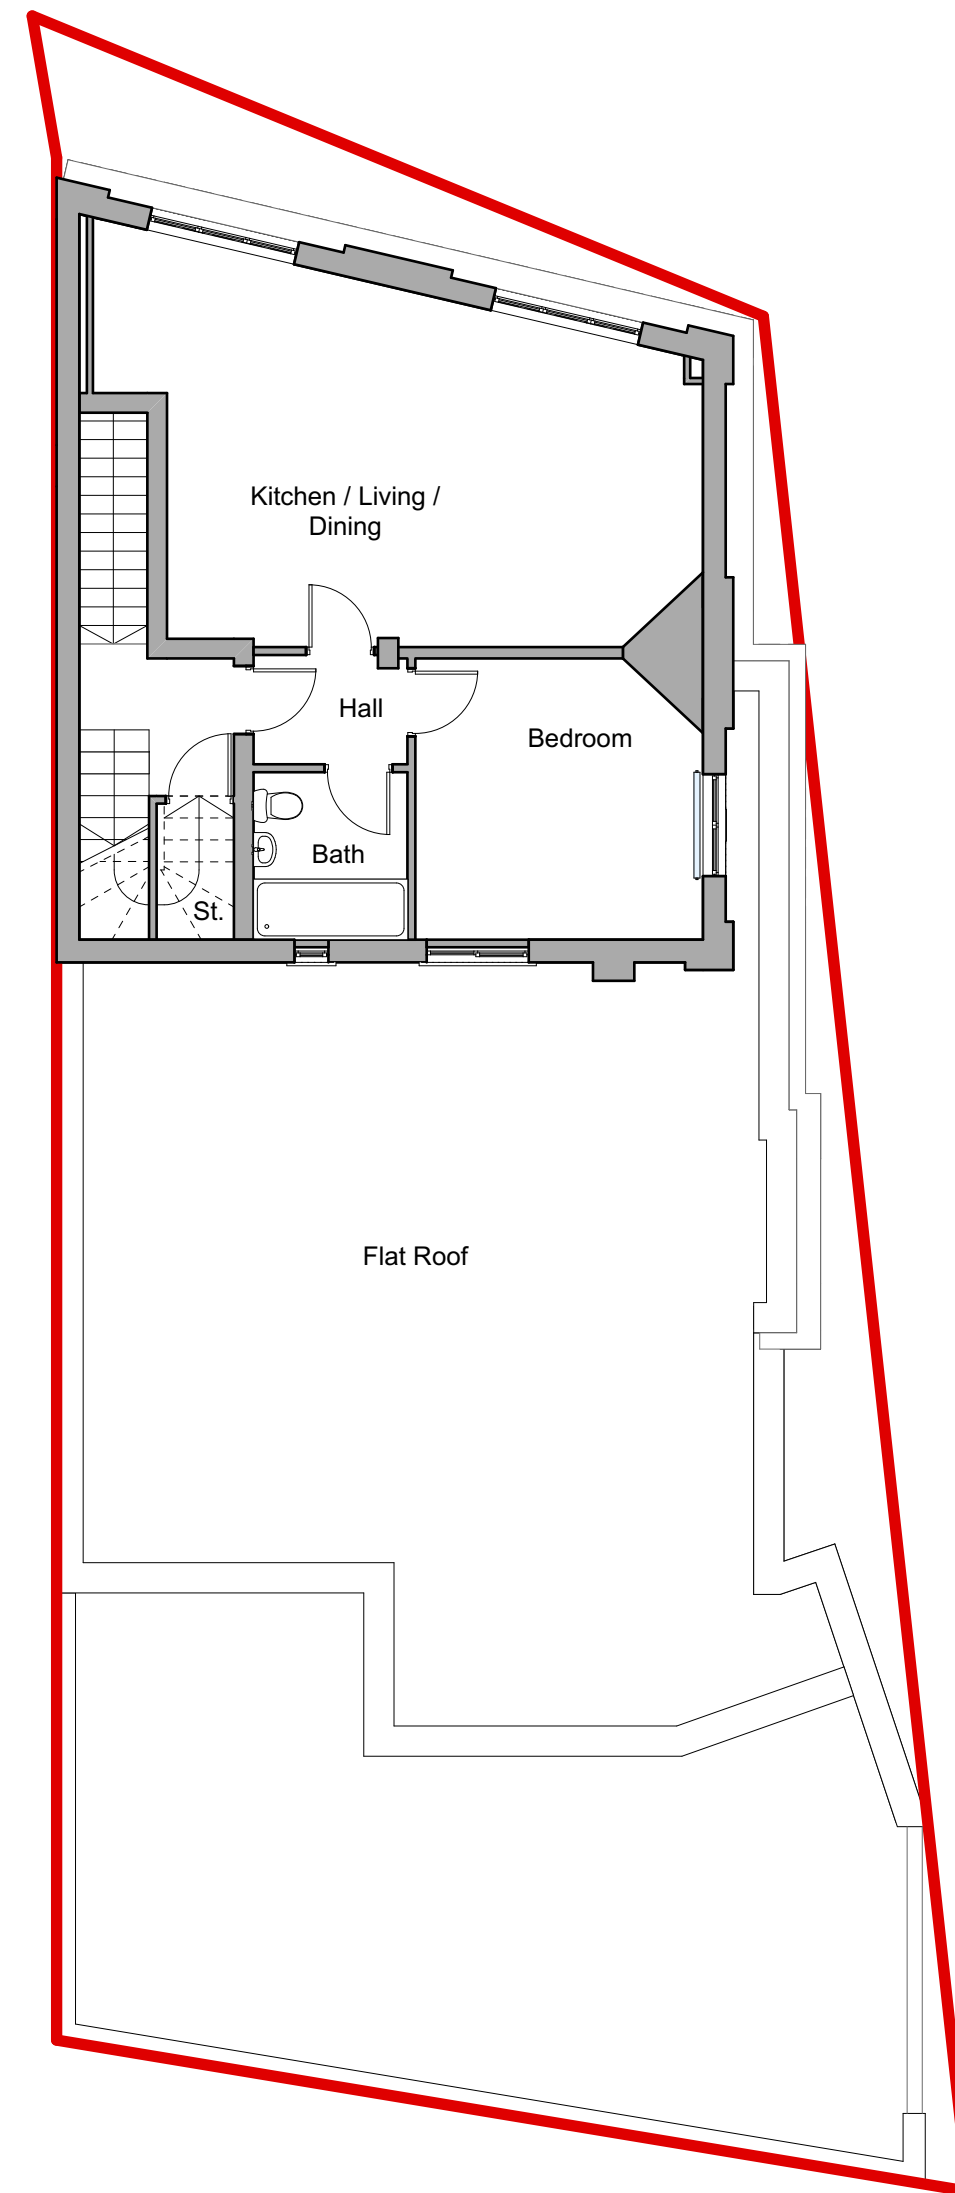


Existing First Floor
Scale 1:100

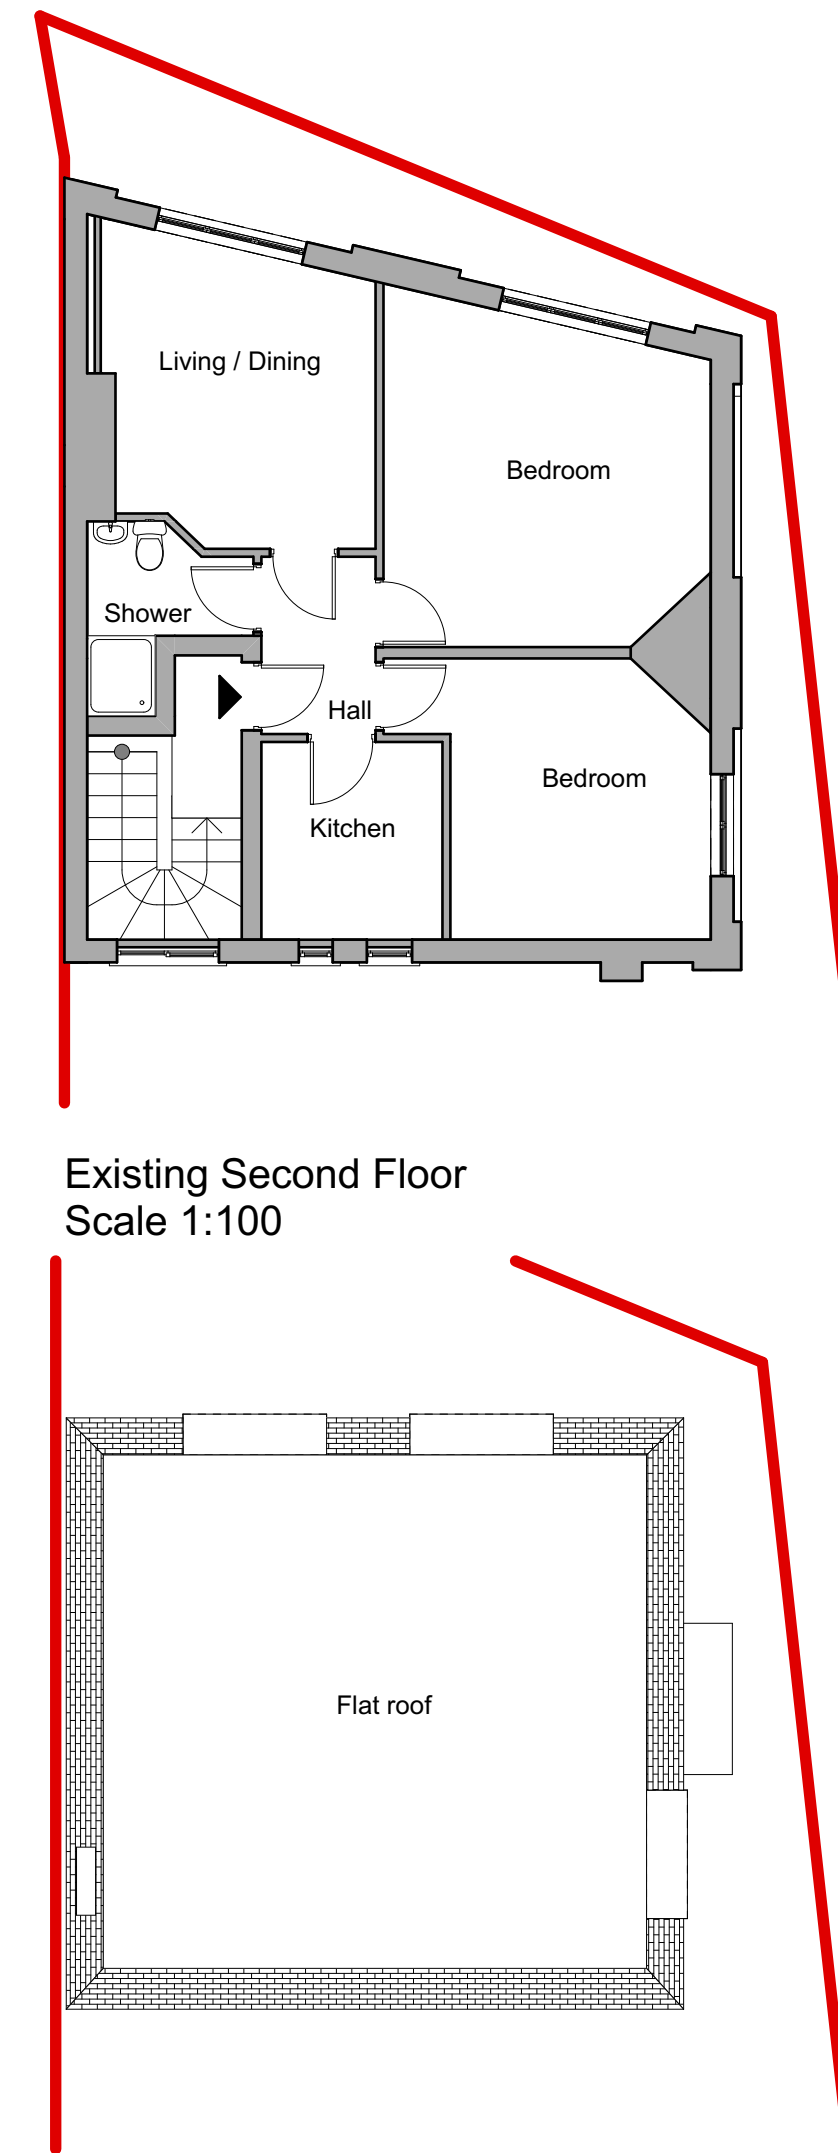


Existing Second Floor
Scale 1:100

Existing Roof Plan
Scale 1:100

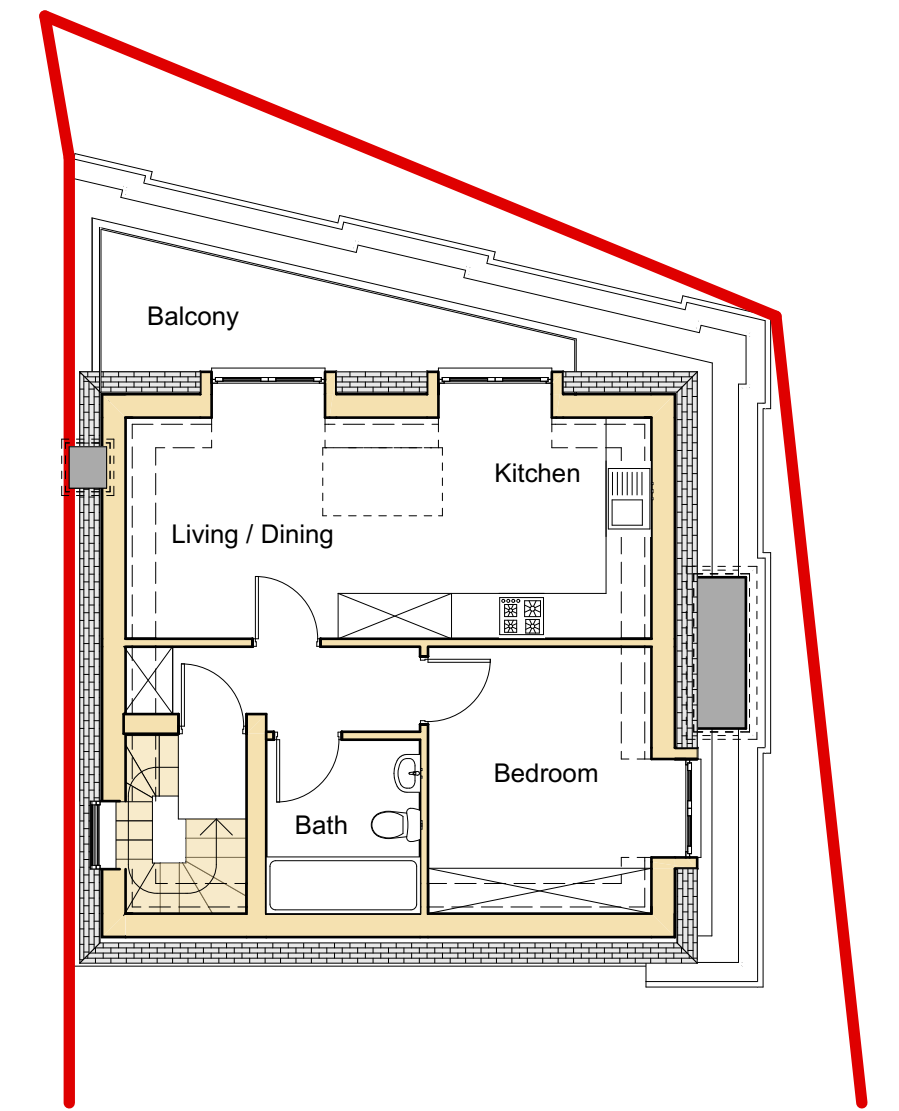

Existing Third Floor
Scale 1:100

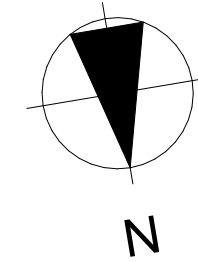

PLANNING DRAWING ONLY

Architects & Design Consultants
Members of The Royal Institute of the Architects of Ireland
