
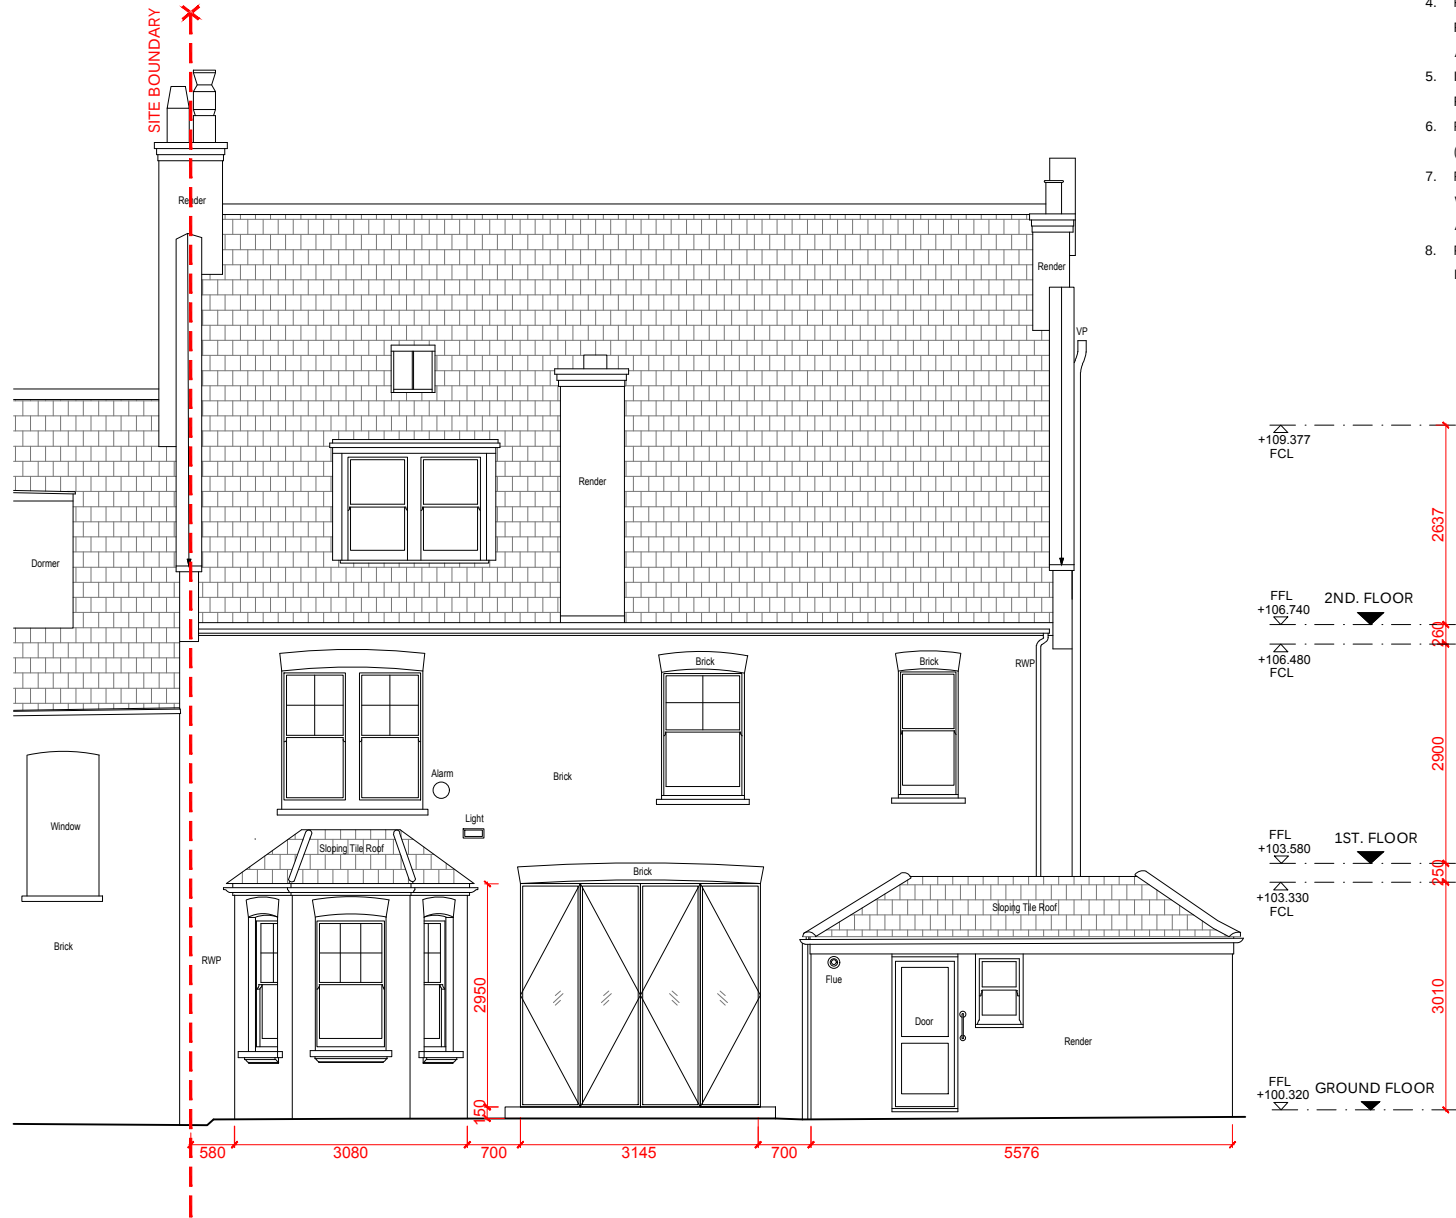


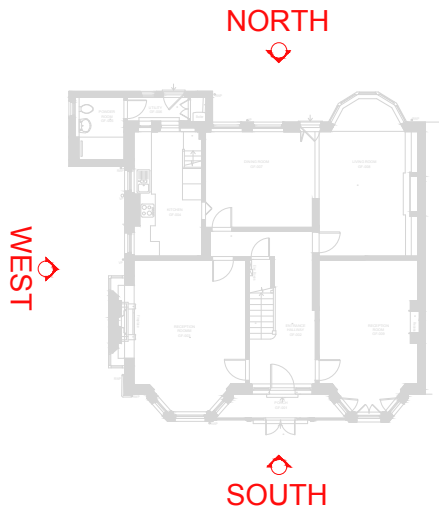

01 NORTH ELEVATION- PROPOSED
scale 1:100 @A3

LEGEND

--- BOUNDARY LINE

GENERAL NOTES

- PROPOSED NEW FRONT ENTRANCE PORCH. REFER TO DRAWING A301 AND A601.
- PROPOSED NEW REAR BAY WINDOW IN THE KITCHEN. REFER TO DRAWING A301 AND A600.
- PROPOSED NEW OPENING WITH TIMBER FOLDING DOORS IN THE DINING AREA. REFER TO DRAWING A301 AND A600.
- REMOVAL OF EXISTING RENDER ON THE EXTERNAL FACADE, BACK TO BRICK. REFER TO DRAWING A600, A601 AND A602.
- INTERNAL ALTERATIONS THROUGHOUT THE THREE FLOORS. REFER TO DRAWING A301, A302 AND A303.
- REPLACEMENT/RESTORATION OF ALL EXISTING WINDOWS (LIKE FOR LIKE).
- REPLACE THE EXISTING GARDEN STONE WALL AND FENCE WITH A NEW BRICK WALL. REFER TO DRAWING A005, A800, A801, 802.
- PROPOSED NEW FRONT AND SIDE GATES. REFER TO DRAWING A006, A800, A801.

Notes:

- All scaled dimensions are to be confirmed with the Architect / Project Manager.
- All notated dimensions are to be taken in preference to the scaled dimensions.
- All dimensions must be checked on Site prior to commencement of work.
- Any errors or omissions must be reported to the Architect / Project Manager.
- All copyrights retained.
- This drawing is not to be produced in part or whole without prior express permission of Studio HAVN.
- Materials & workmanship shall be to the best of their respective kind and in accordance with all current British Standards & Codes of Practice Statutory Authority & Manufacturers Recommendations/ Specifications.

Rev	By	Ch'd	Date
-	-	-	-
Notes			
-			

Rev	By	Ch'd	Date
-	-	-	-
Notes			
-			

Issued for	FOR PLANNING
Date	30 OCTOBER 2024

Office	STUDIOHAVN
	E: tanis@studiohavn.com
	M: +44 (0) 7401 299 652

Client	PRIVATE CLIENT
--------	----------------

Job title	HVN24.056
	24 SOUTHWOOD LAWN ROAD
	LONDON N6 5SF
	UNITED KINGDOM

Drawing title	NORTH ELEVATION PROPOSED
---------------	-----------------------------

Scale	1:100@A3	Date drawn	30.10.2024
Designed by	TDP	Drawn by	HR
Checked by	TDP	Approved by	TDP

Drawing number	A-600	Revision	000
----------------	-------	----------	-----

