





Existing Front Elevation
Scale 1:100

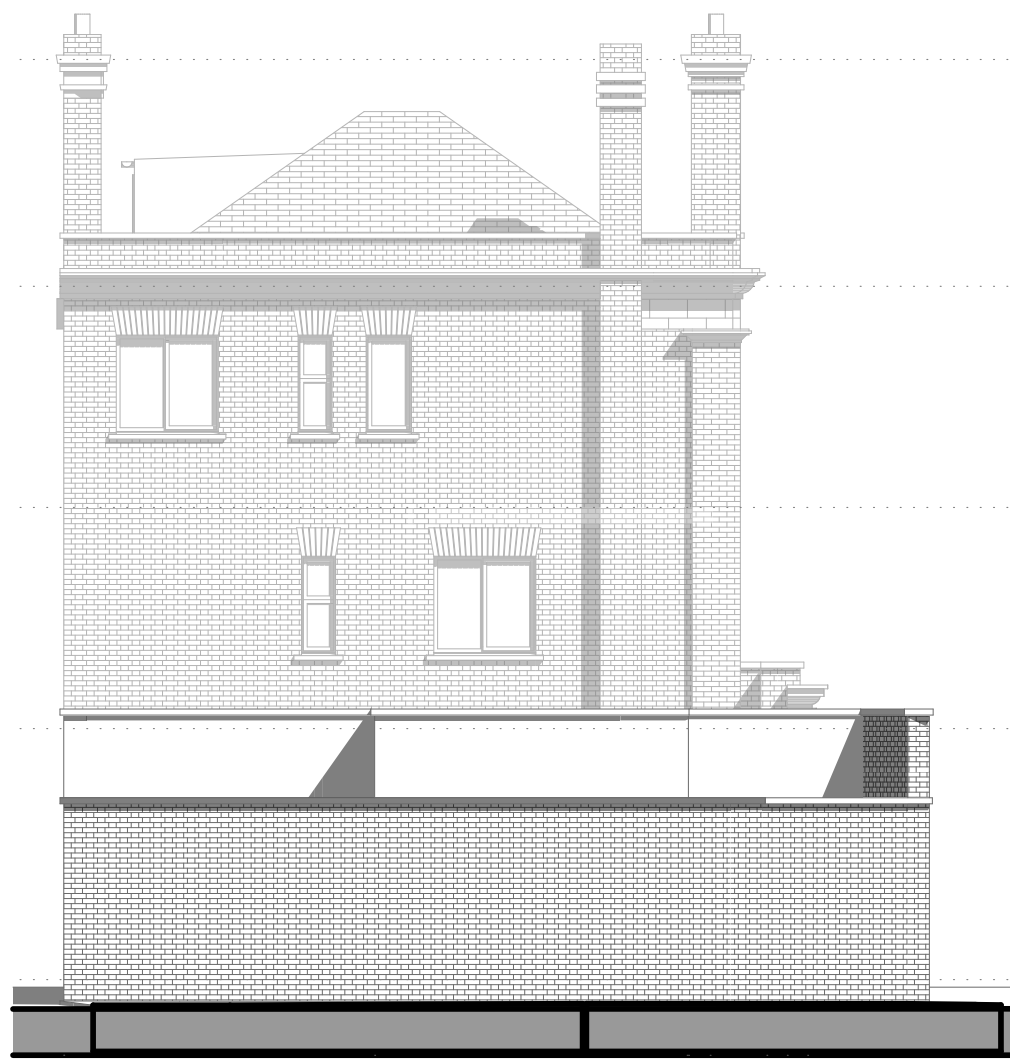


Existing Rear Elevation
Scale 1:100

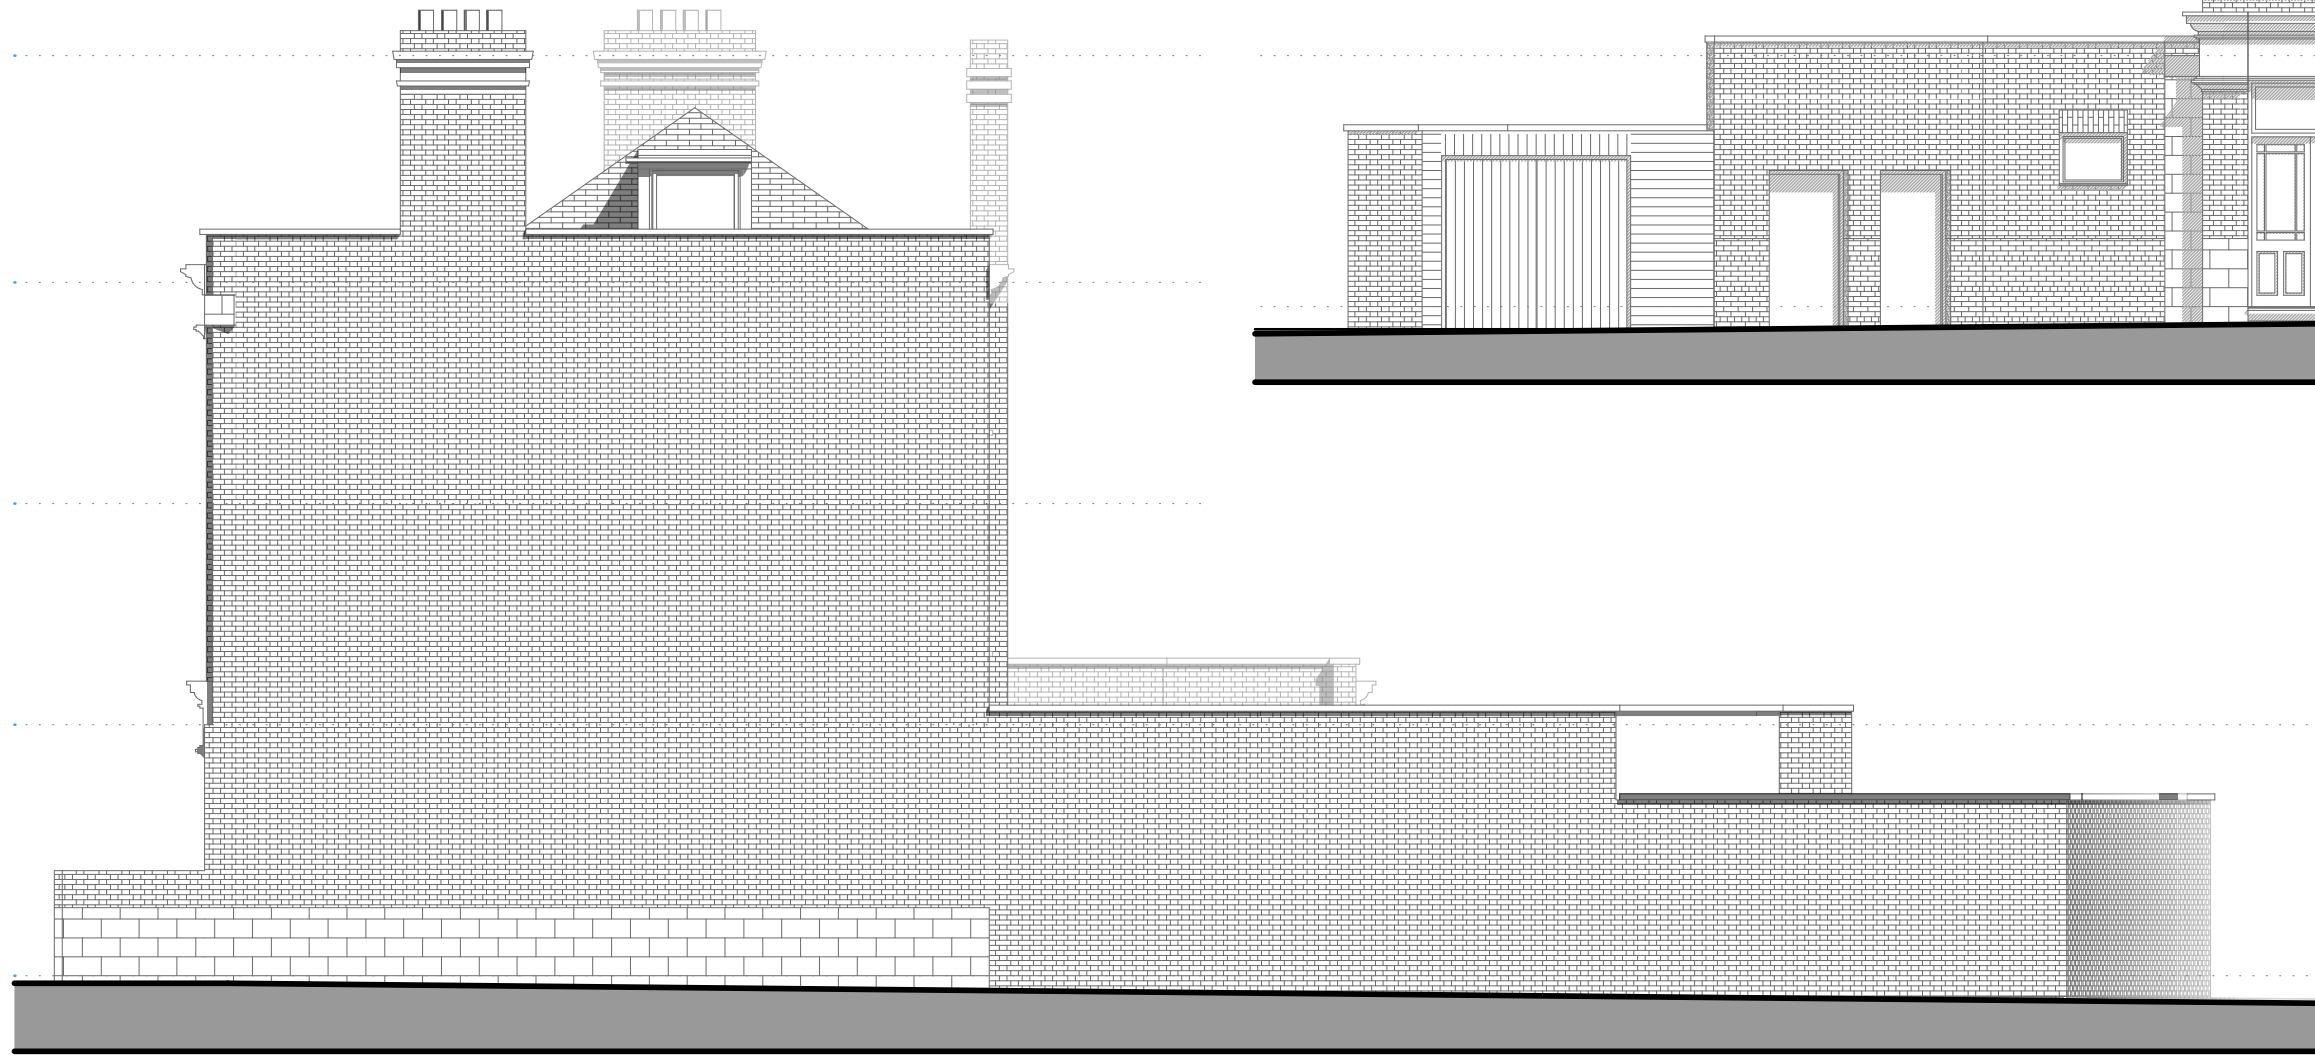


Existing Side Elevation (East)
Scale 1:100




Existing Side Elevation (West)
Scale 1:100

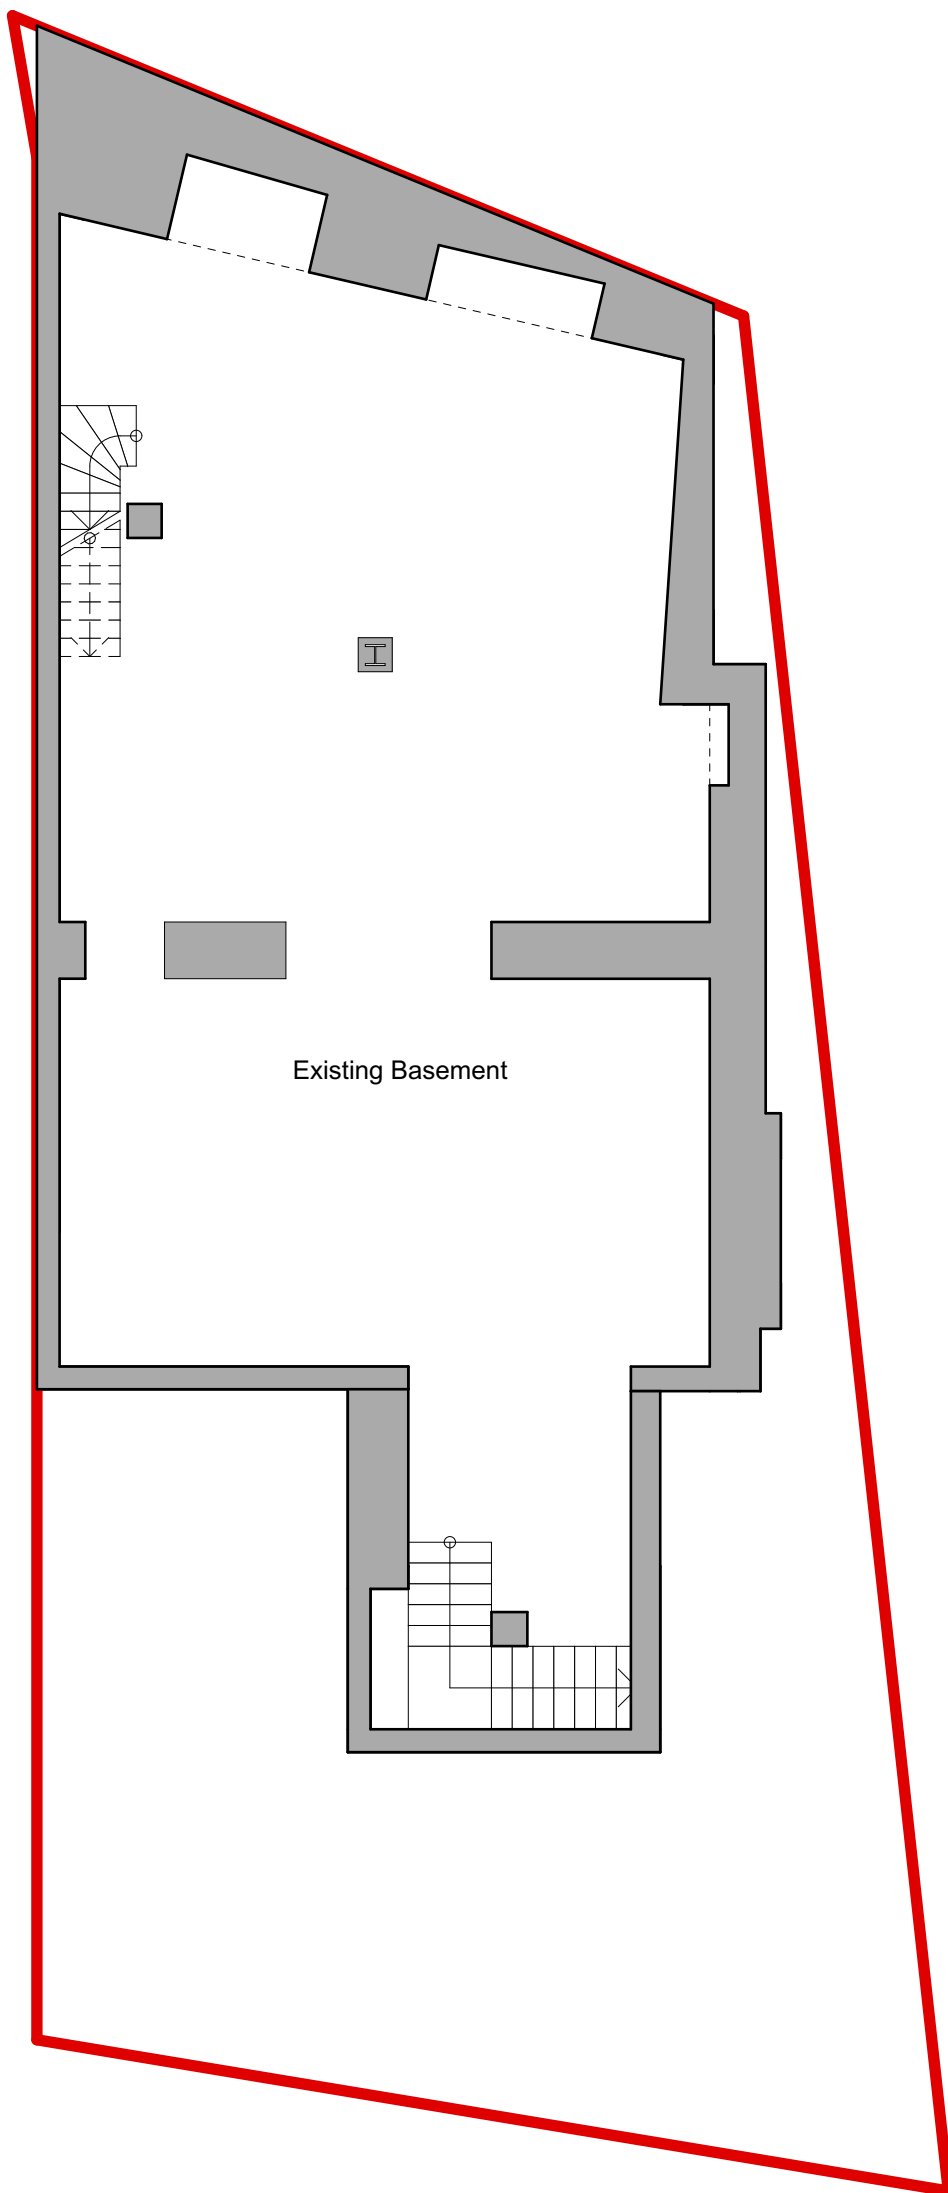


Existing Basement
Scale 1:100

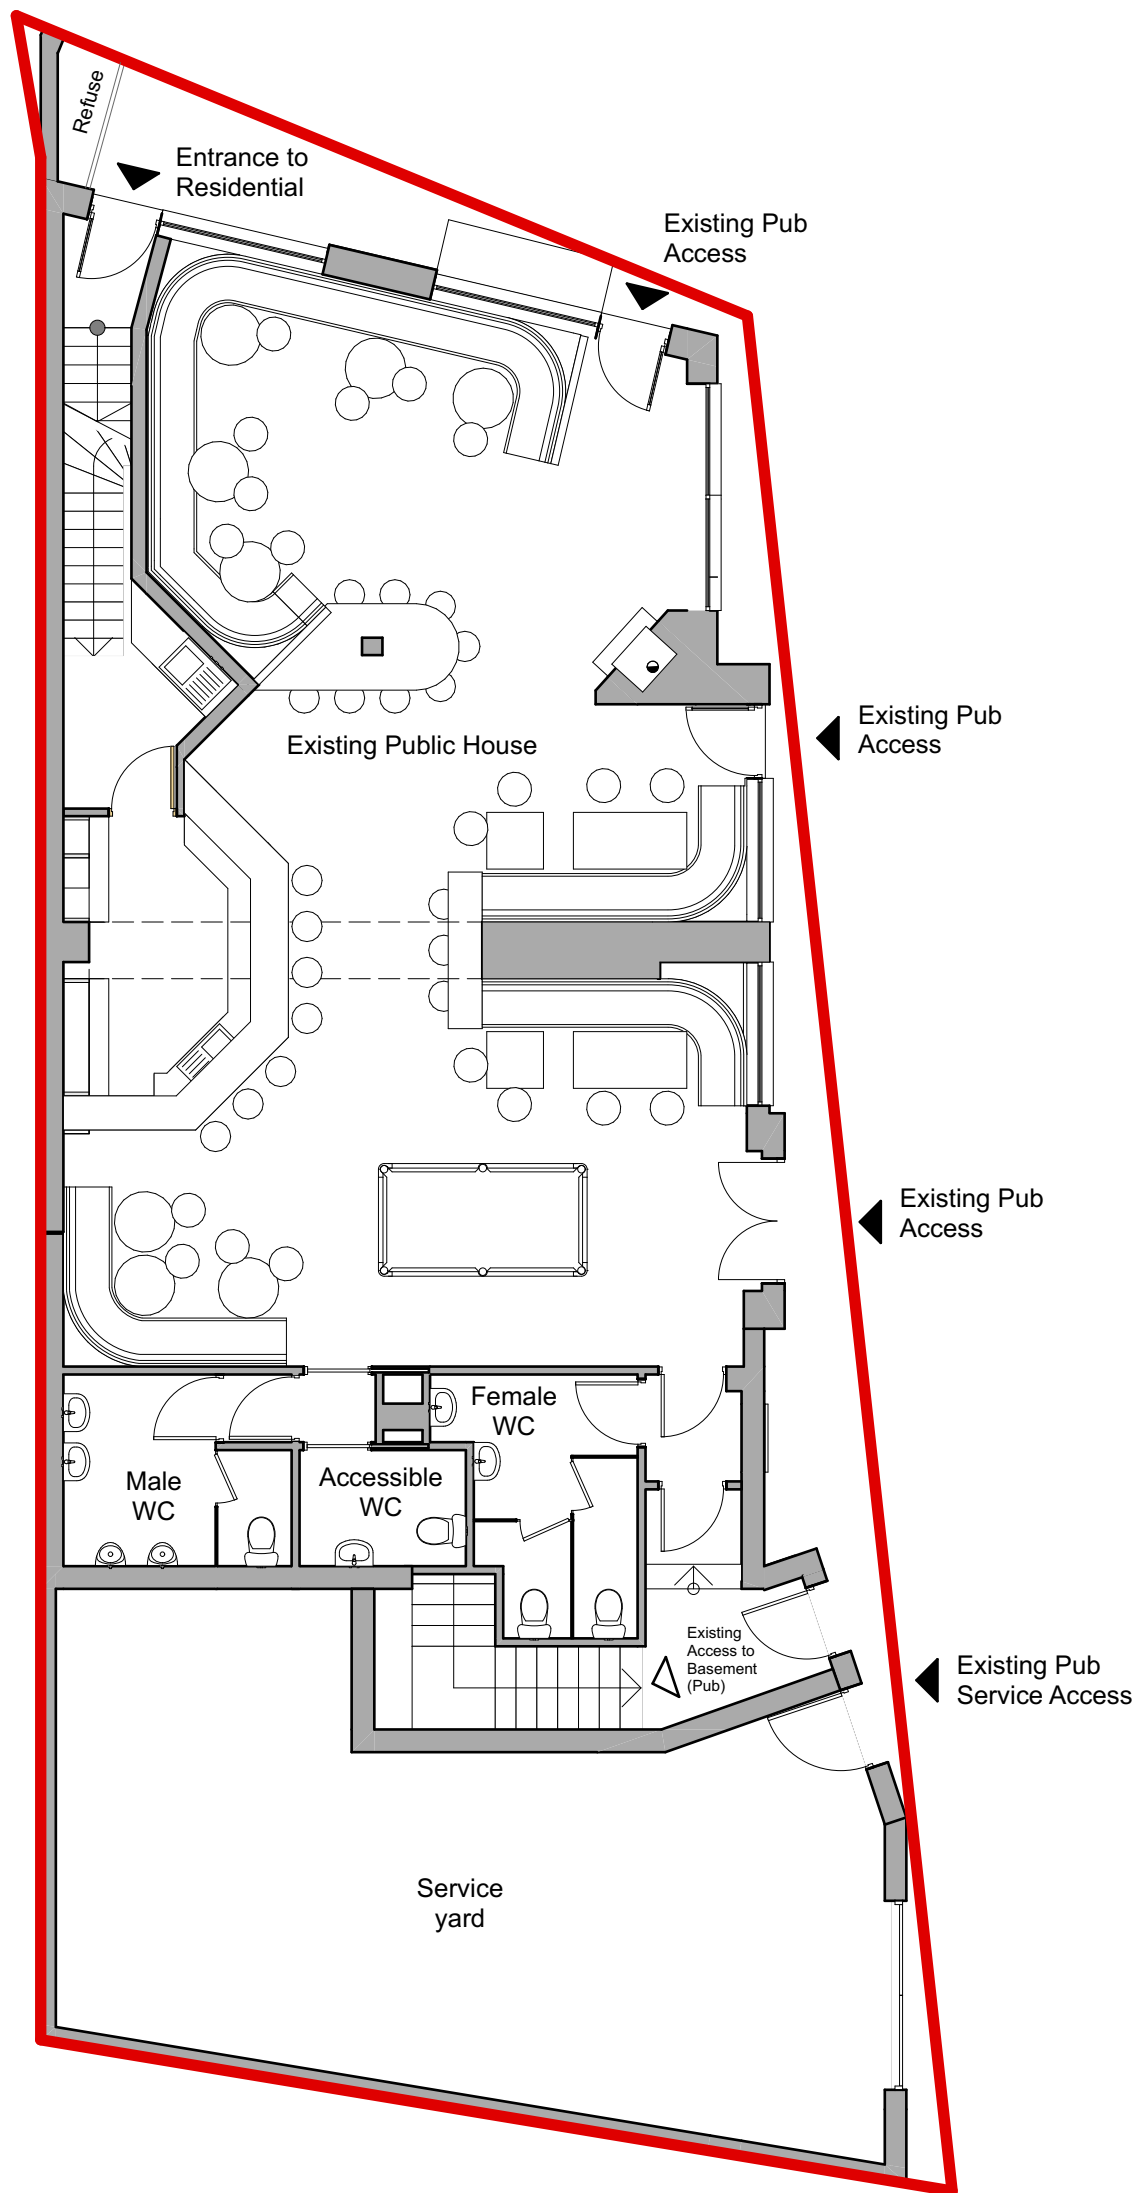


Existing Ground Floor
Scale 1:100

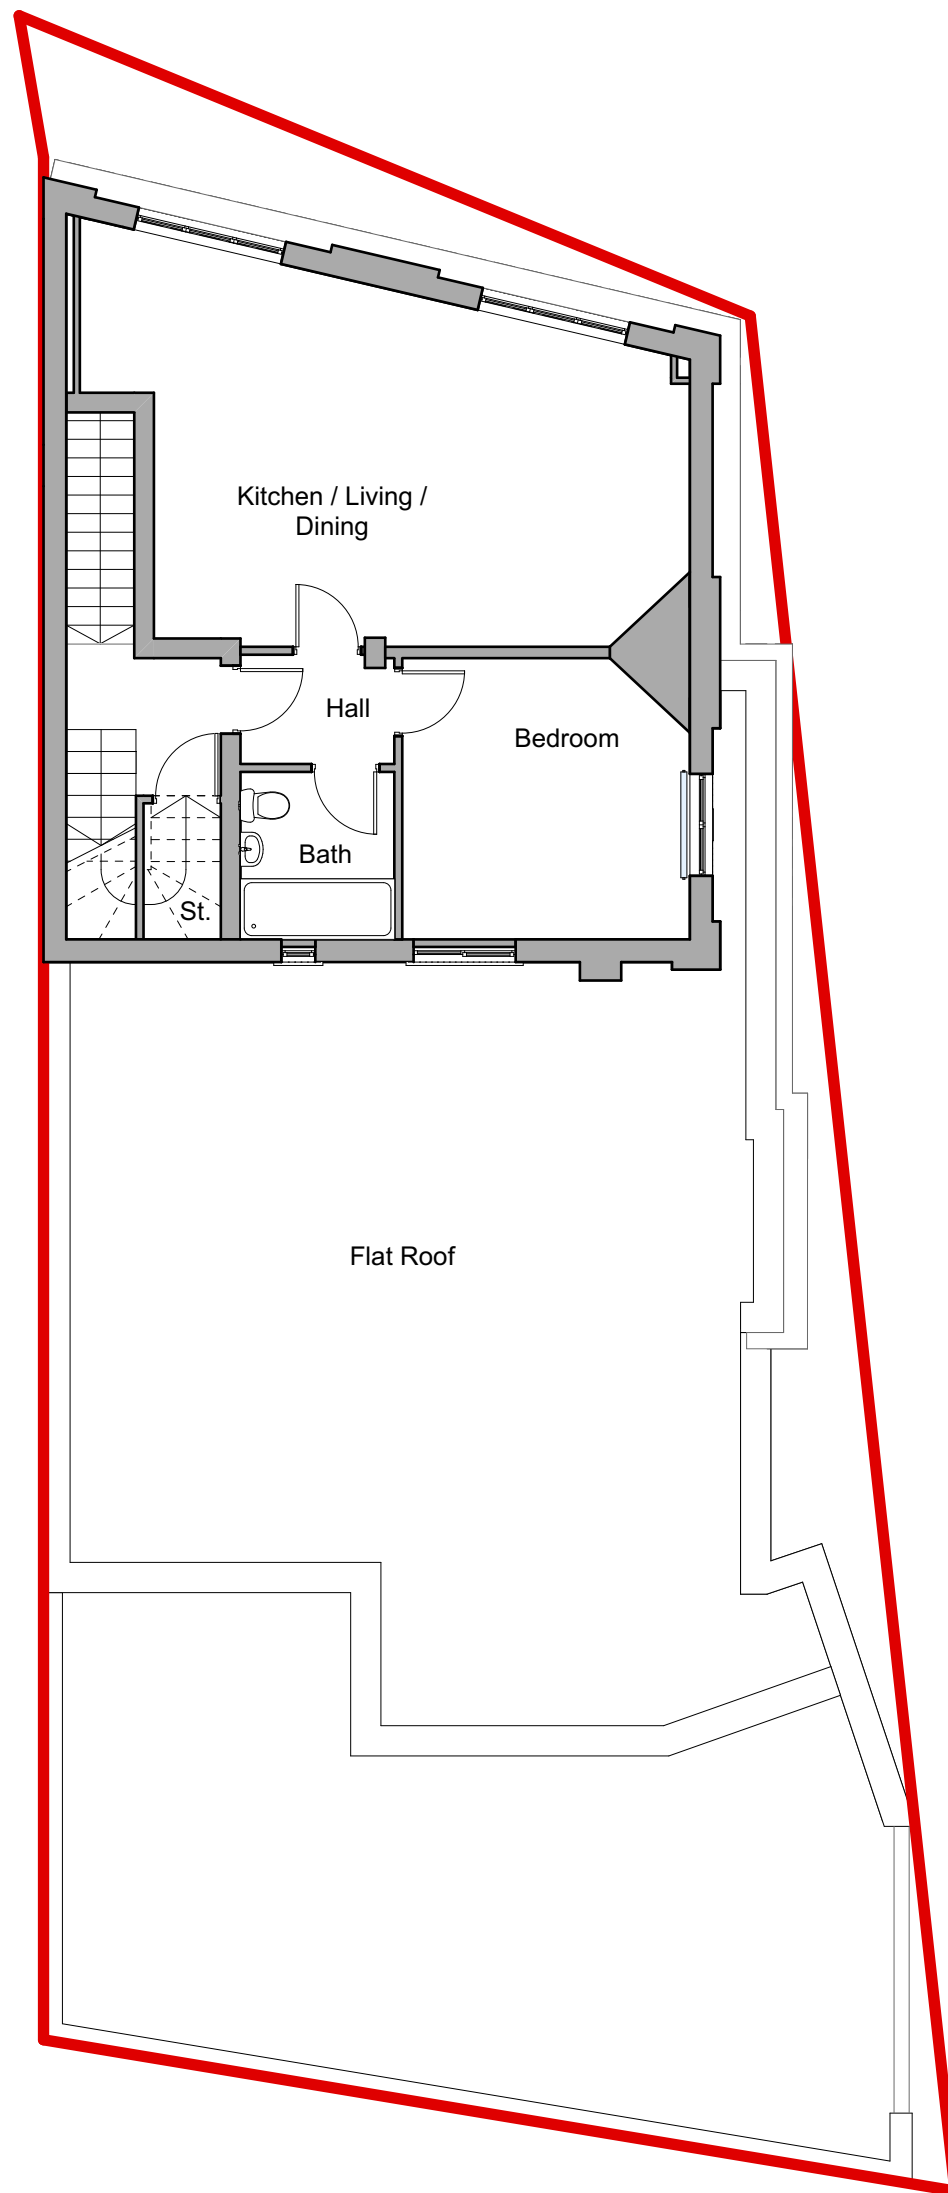


Existing First Floor
Scale 1:100

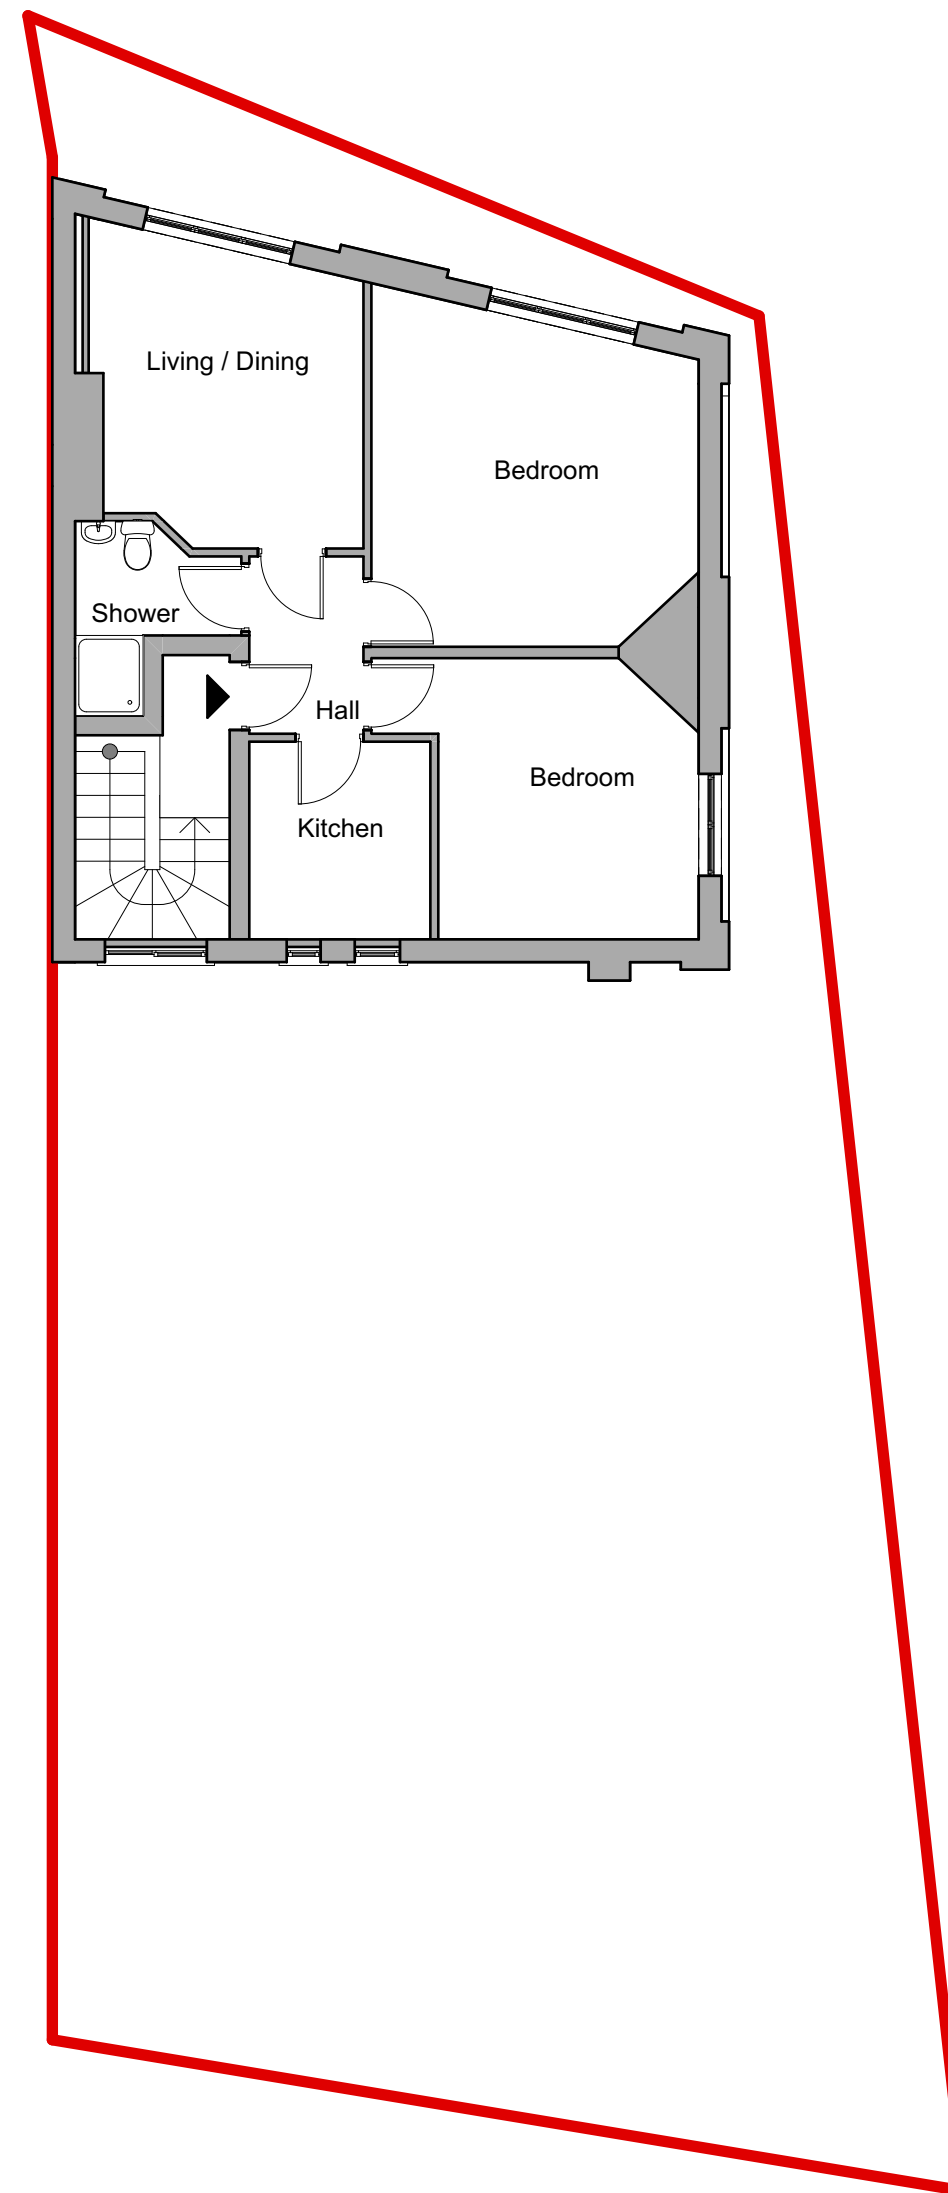

Existing Second Floor
Scale 1:100

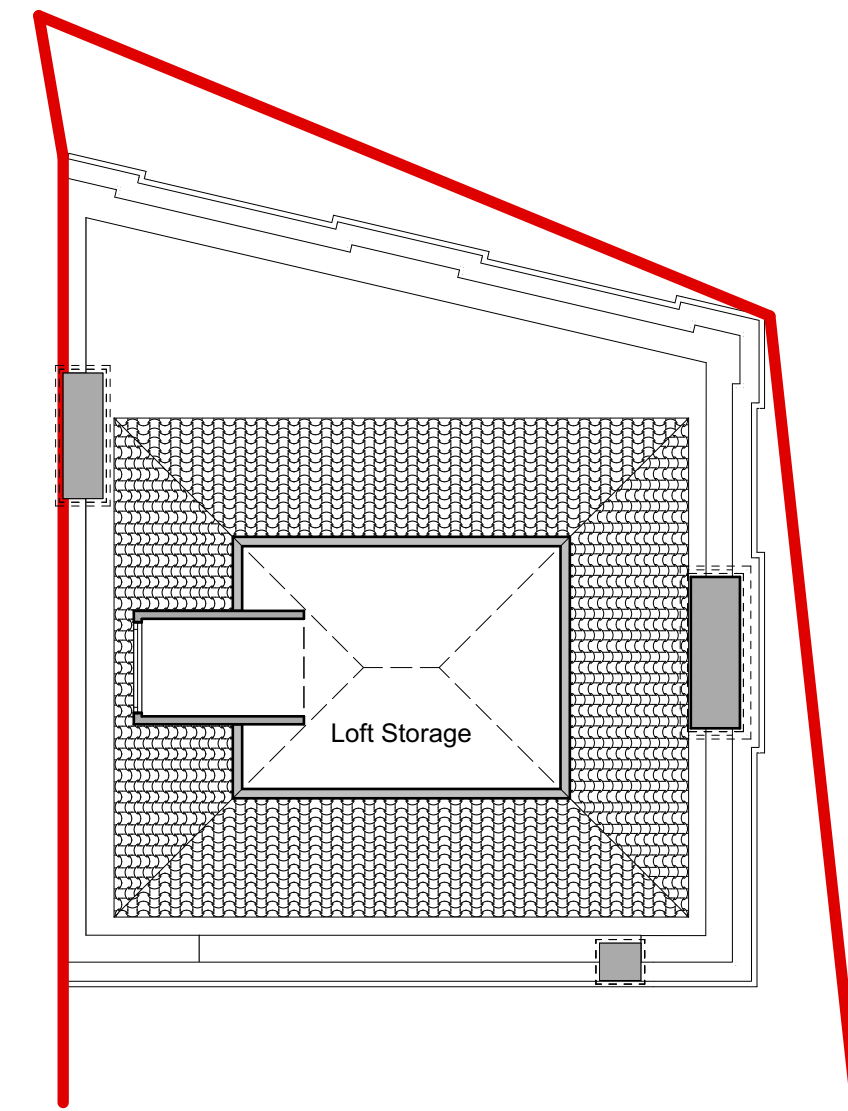

Existing Roof Plan
Scale 1:100

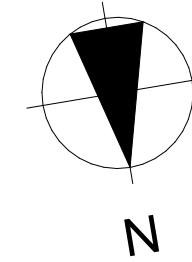

PLANNING DRAWING ONLY

Architects & Design Consultants
Members of The Royal Institute of the Architects of Ireland

BY:		DESCRIPTION:		DATE:	REV:
		HANLEY TAITE DESIGN PARTNERSHIP			
Irish Office:		Virginia Shopping Centre, Virginia, Co.Cavan			
+353 49 5548436					
✦ mail@hanleytaite.com					
UK Office:		Proctor Way, Luton, LU2 9PE			
+353 87 2264116					
✦ mail@hanleytaite.com					
www.hanleytaite.com					
e: mail@hanleytaite.com		 search for hanleytaite			

CLIENT:
JKL PROPERTIES LTD

PROJECT:
EXTENSION TO BUILDING

LOCATION:
492 WEST GREEN ROAD, HARINGEY, N15 3DA

DRAWING TITLE:
EXISTING PLANS AND ELEVATIONS

DATE: MAY 2022		SCALE: 1:100 @ A1	
DESIGNED: KM	DRAWN: KM	DWG. NO.: 2078-501	REVISION: A