


LEGEND

BOUNDARY

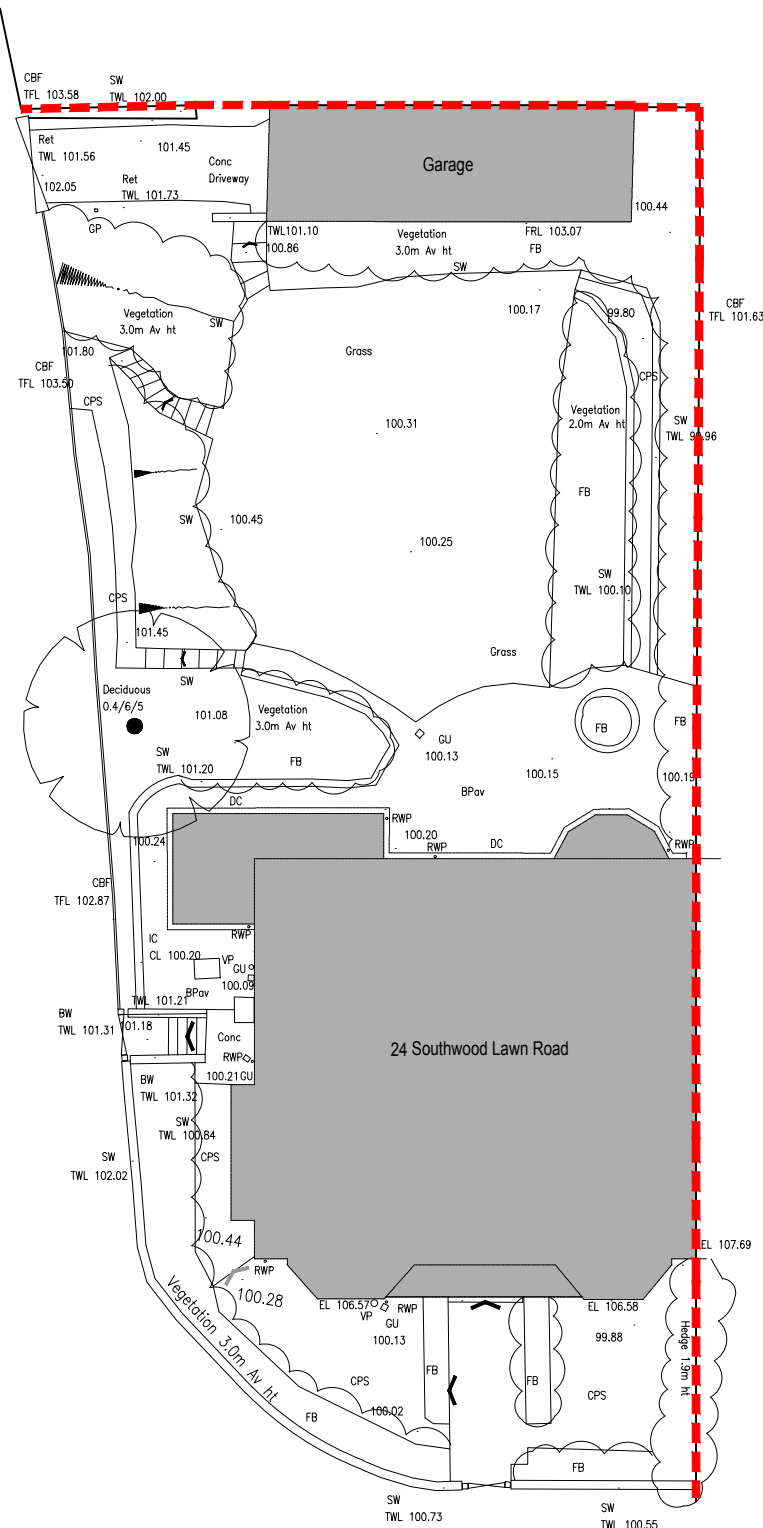

01 SITE PLAN - EXISTING
scale 1:200 @A3



Notes: 1. All scaled dimensions are to be confirmed with the Architect / Project Manager. 2. All notated dimensions are to be taken in reference to the scaled dimensions. 3. All dimensions must be checked on Site prior to commencement of work. 4. Any errors or omissions must be reported to the Architect / Project Manager. 5. All copyrights retained. 6. This drawing is not to be produced in part or whole without prior express permission of Studio HAVN. 7. Materials & workmanship shall be to the best of their respective kind and in accordance with all current British Standards & Codes of Practice Statutory Authority & Manufacturers Recommendations/ Specifications.			
Rev	By	Ch'd	Date
-	-	-	-
Notes			
-			
Rev	By	Ch'd	Date
-	-	-	-
Notes			
-			
Issued for			
FOR PLANNING			
Date			
30 OCTOBER 2024			
Office			
STUDIOHAVN			
E: tanis@studiohavn.com			
M: +44 (0) 7401 299 652			
Client			
PRIVATE CLIENT			
Job title			
HVN24.056			
24 SOUTHWOOD LAWN ROAD			
LONDON N6 5SF			
UNITED KINGDOM			
Drawing title			
SITE PLAN EXISTING			
Scale		Date drawn	
1:200@A3		30.10.2024	
Designed by	Drawn by	Checked by	Approved by
TDP	HR	TDP	TDP
Drawing number			Revision
A-004			000